


31 ASHBURY ROAD BORDON GU35 0XG

PROPOSED DEVELOPMENT - NEW FENCING

SIDE ELEVATION - NORTHERN ASPECT

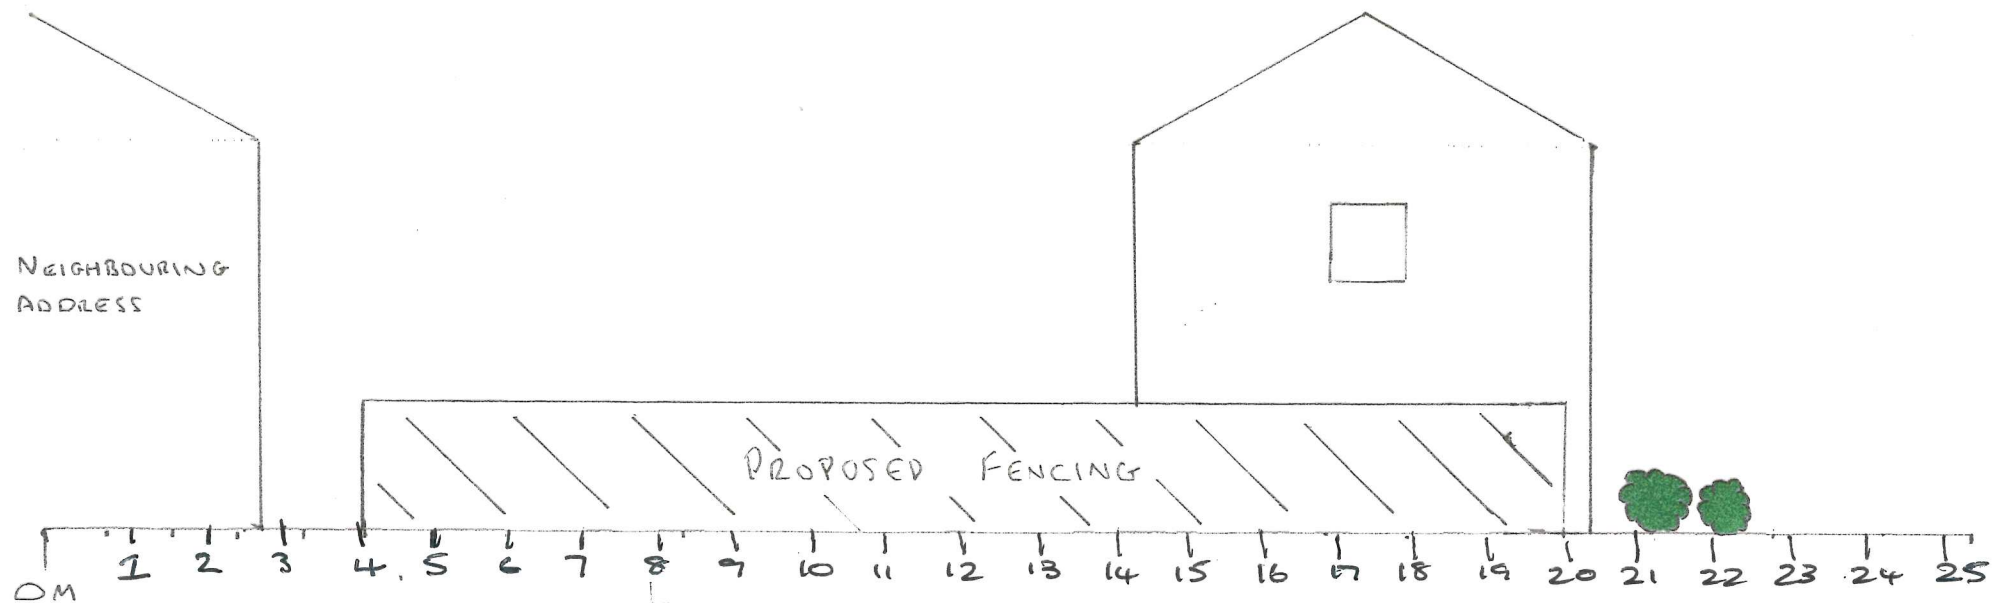

SCALE 1:100