
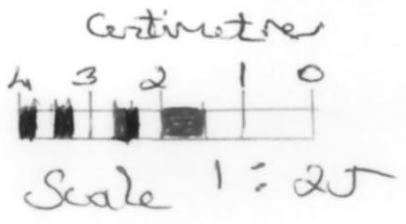


DRWG 31 RR 01  
 23/2/21  
 Scale 1:25

Randolph Lane

No. 29 Randolph Road Adjacent

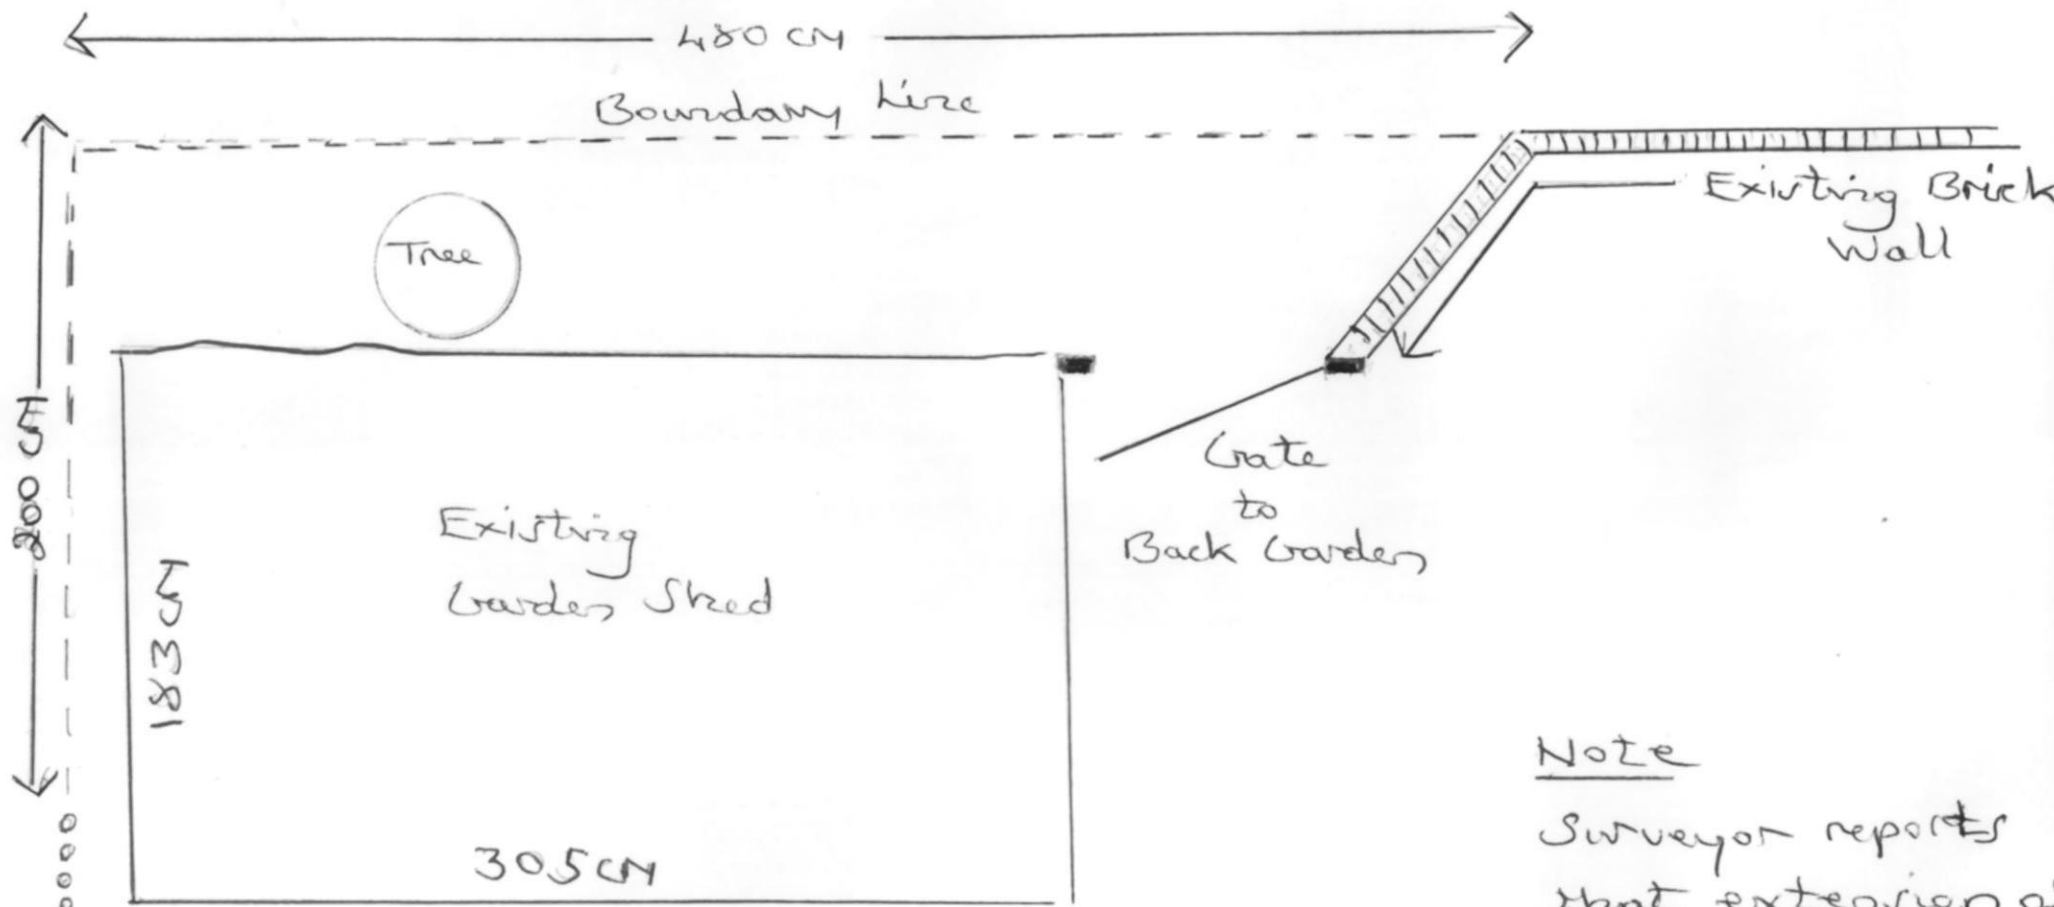

Note  
 Surveyor reports that extension of brick wall along the boundary line is prevented by tree roots.