



# Stanfords VectorMap

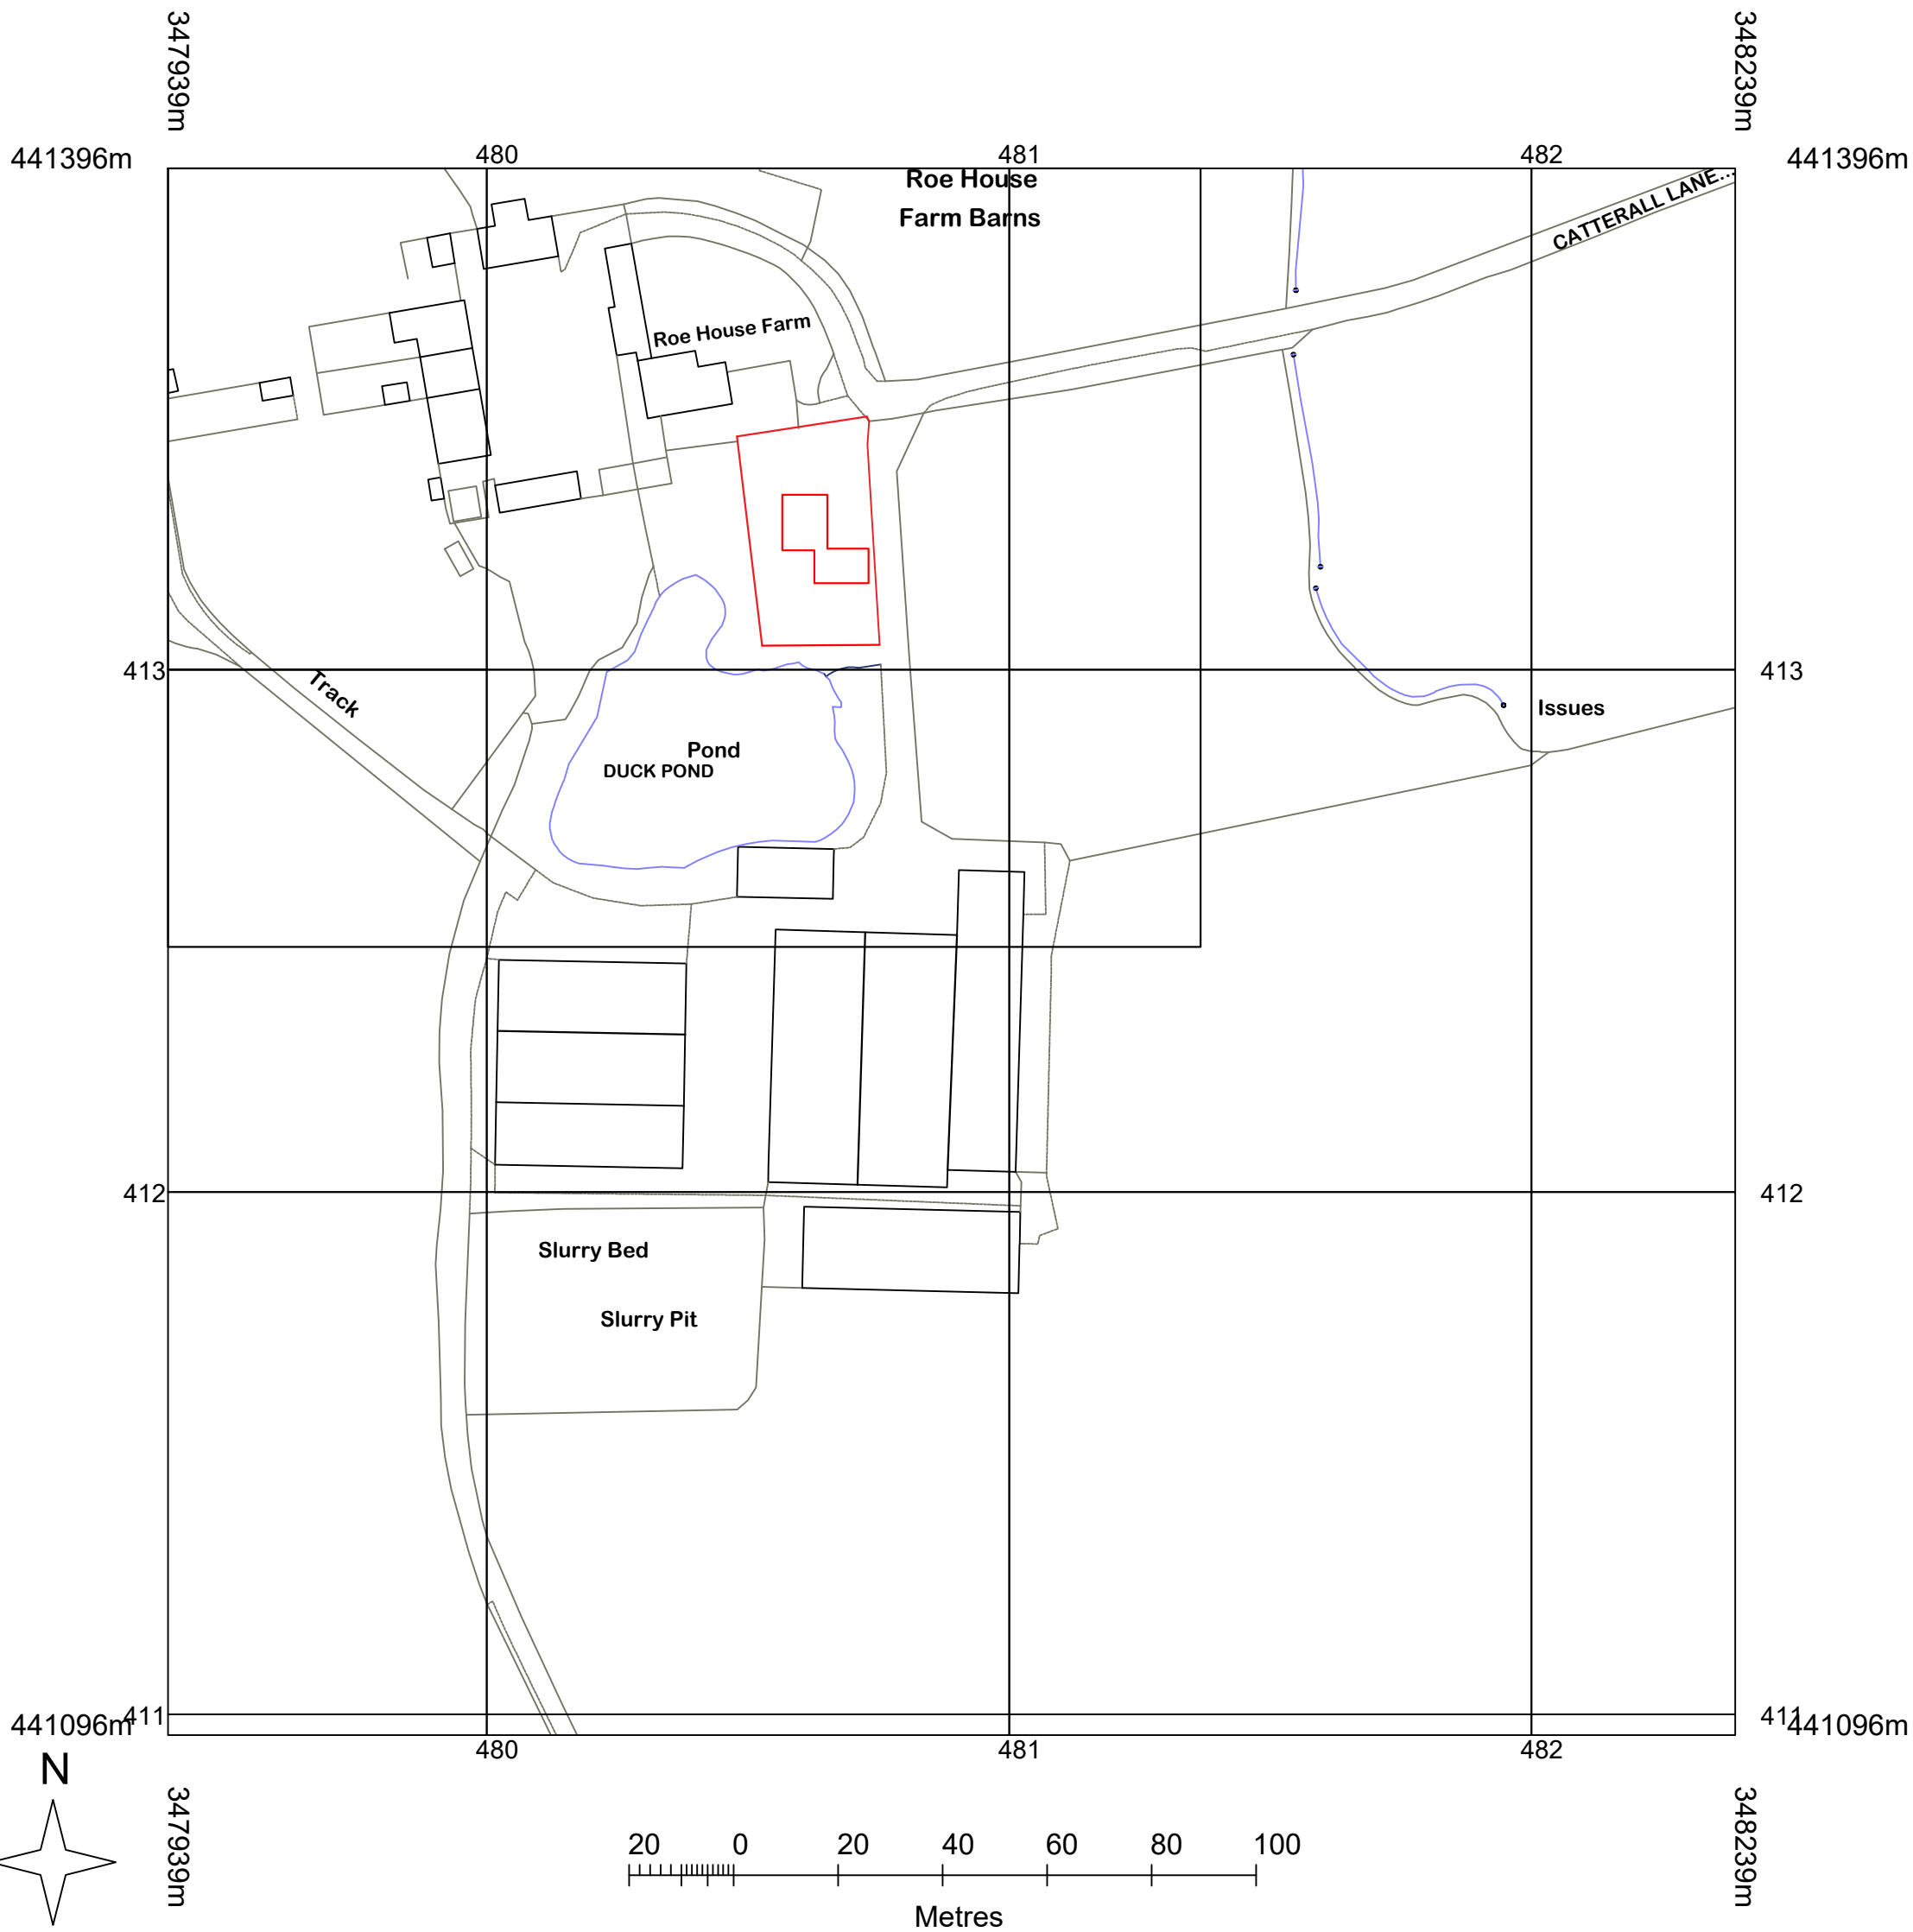

© Crown copyright and database rights 2020 OS 100035409

Reproduction in whole or in part is prohibited  
without the permission of Ordnance Survey.

|   |   |   |
|---|---|---|
| <b>DRAWN BY:</b><br><br>5 Bobbin Mill Cottages, Stubbins Lane,<br>Claughton-on-Brock, Preston. PR3 0PL<br>Telephone 01995 640135<br>Mobile 07813 296 287<br>e-mail: mel@mlplanning.org | CLIENT: GRAHAM ROBSON<br>PROJECT: FULL PLANNING APPLICATION FOR<br>1 NO AGRICULTURAL WORKER DWELLING<br>LOCATION: ROE FARM, CATTERALL,<br>PRESTON, LANCASHIRE, PR3 0PA              | DATE: 01/03/2021<br>DWG NO.: JT/GR/2903<br>SCALE: 1:1250<br>A3<br>LOCATION PLAN |
|   | THESE DRAWINGS ARE FOR THE PURPOSE OF GAINING LOCAL AUTHORITY PLANNING APPROVAL ONLY. ALL<br>MEASUREMENTS SHOULD BE CHECKED ON SITE BY TRADESMEN PRIOR TO COMMENCEMENT OF ANY WORK. |   |