


GENERAL NOTES:
 All dimensions to be checked on site prior to commencement of any works, and/or preparation of any shop drawings.
 Sizes of and dimensions to any structural elements are indicative only. See structural engineers drawings for actual sizes / dimensions.
 Sizes of and dimensions to any service elements are indicative only. See service engineers drawings for actual sizes and dimensions.
 This drawing to be read in conjunction with all relevant Architect's drawings, specifications and other Consultants' information.
 Inform the Architect before any work starts if this drawing exceeds the quantities in any way.
 This drawing is copyright. Do not reproduce it without written permission.
DO NOT SCALE FROM THIS DRAWING.

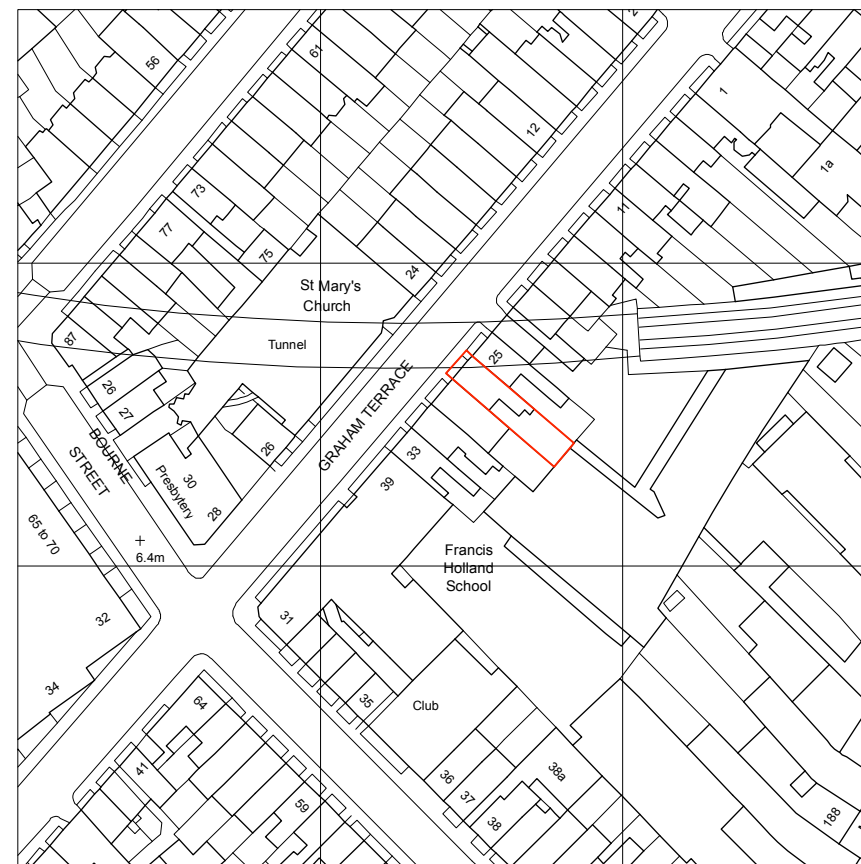

 **SITE LOCATION PLAN**
 Scale: 1:1250

revision	description	date	initials
-	ISSUED FOR PLANNING	03.02.21	KMH

residence one
 LONDON

LUXURY PROPERTY DEVELOPMENTS

Residence One London
 info@residenceone.co.uk
 www.residenceone.co.uk
 +44(0) 203 876 4912

project no.	drawing no.	scale	rev
5007	(PL)500	1:25 @ A1 1:50 @ A3	-
drawing	SITE LOCATION PLAN	date	DD MMM YYYY
		drawn	KMH
project	27 Graham Terrace	checked	
	London, SW1W 8JE	printed	
client	Longfield		



Do not scale off this drawing.
 Only work from figured dimensions and check all dimensions on site prior to commencement of work. Report any discrepancies to the architect or designer immediately.
 All designs are property of Residence One and cannot be used without their written consent.
 All printed specifications and copyrights are property of Residence One.