

1805 00m

282

283


284

804

803

1802 00m

5 281 00m

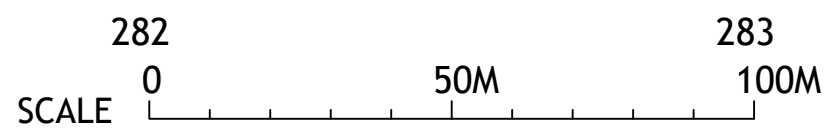

HPR ARCHITECTS
 55 PARK LANE
 LONDON W1K 1NA
 TEL 02075769417 E raymond.casey@hpr.co.uk

CLIENT **Al Muftah Property Ltd**

PROJECT **55 PARK LANE FLAT 125
 PROPOSED CONSERVATORIES**

DRAWING TITLE **LOCATION PLAN**

DATE February 2021	SCALE 1 : 1250	DRAWING NO. 55/6 / 01	REVISION
-----------------------	-------------------	--------------------------	----------