

Y P Designs Ltd

Architecture
Interior Design
Urban Design

34 Pembroke Gardens, Kensington London W8 6HU
M: 07932 631885 F: 020 7751 1195

Site 25 ST PETERSBURGH MEWS, LONDON W2 4JT

Title AS EXISTING GROUND FLOOR PLAN

Drawing Number

EX01

Date


01.03.2021

Scale


1:50 @ A3

Status
PLANNING

- Notes
- 1 All dimensions to be checked on site by contractor.
 - 2 Do not scale from this drawing.
 - 3 Unless otherwise indicated all dimensions are in millimetres.
 - 4 Any omissions and discrepancies to be reported to the Architect immediately.

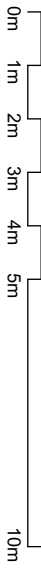

Copyright in this drawing remains with YP Design Ltd and no express or implied licence is granted by way of this drawings or otherwise to reproduce or use this drawing or the design contained in it. Do not scale this drawings : All dimensions to be checked on site

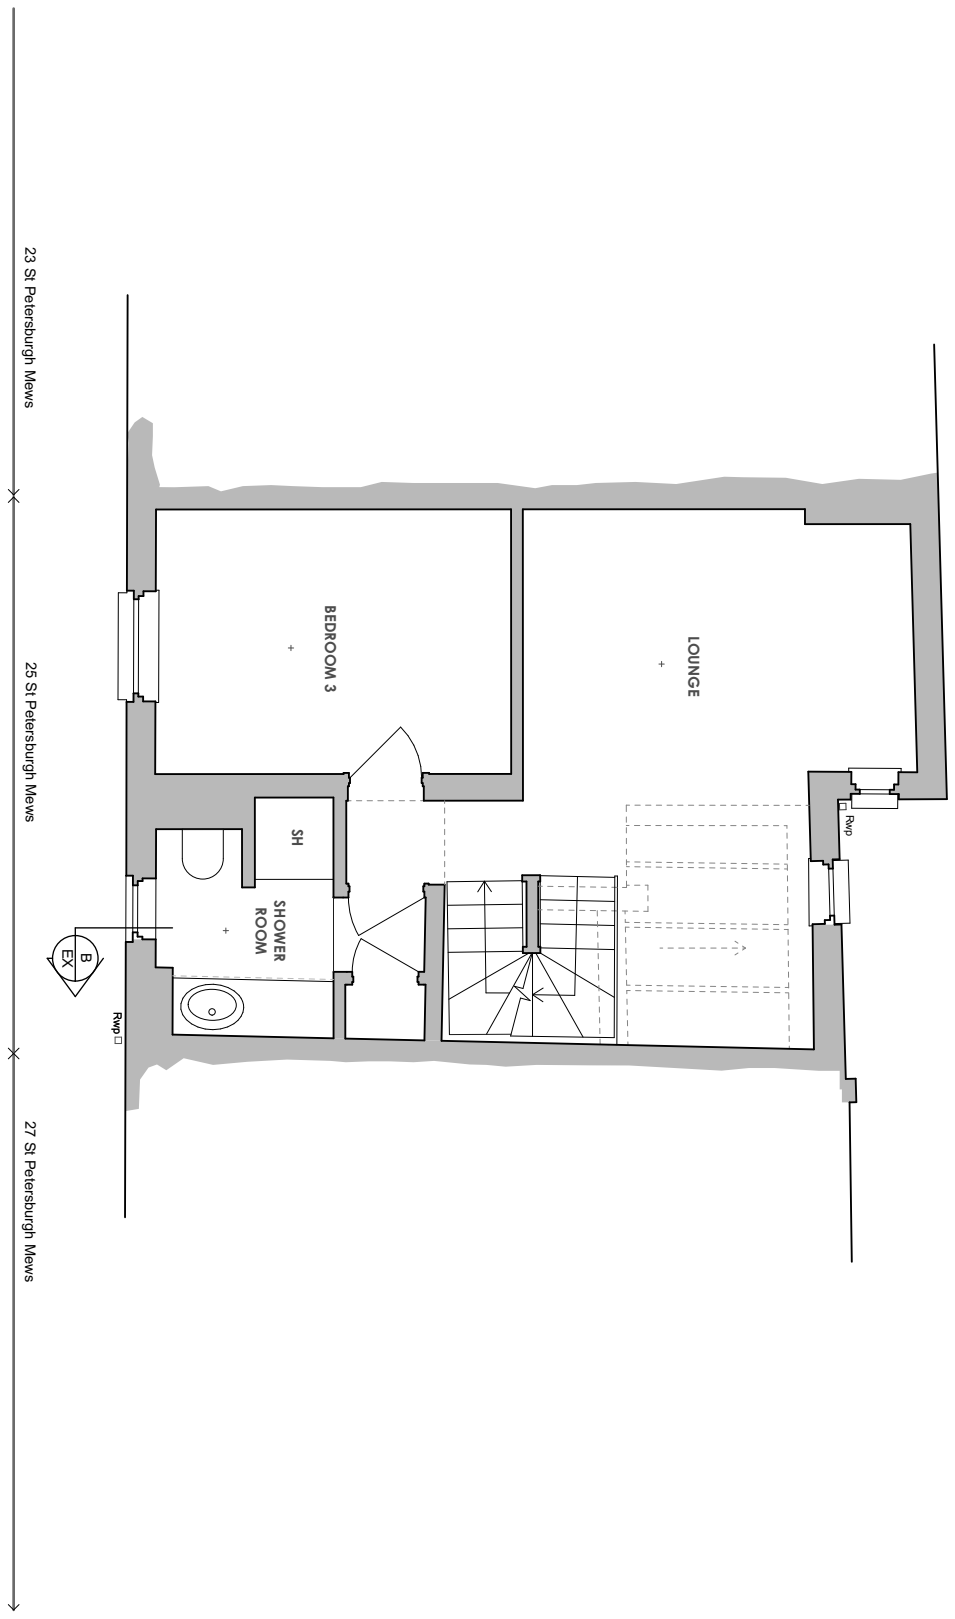

Y P Designs Ltd

Architecture
Interior Design
Urban Design

34 Pembroke Gardens, Kensington London W8 6HU
M: 07932 631885 F: 020 7751 1195

Site **25 ST PETERSBURGH MEWS, LONDON W2 4JT**

Title **AS EXISTING FIRST FLOOR PLAN**

Drawing Number

EX02

Date


01.03.2021

Scale


1:50 @ A3

Status
PLANNING

- Notes
- 1 All dimensions to be checked on site by contractor.
 - 2 Do not scale from this drawing.
 - 3 Unless otherwise indicated all dimensions are in millimetres.
 - 4 Any omissions and discrepancies to be reported to the Architect immediately.

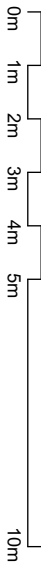

Copyright in this drawing remains with YP Design Ltd and no express or implied licence is granted by way of this drawings or otherwise to reproduce or use this drawing or the design contained in it. Do not scale this drawings : All dimensions to be checked on site

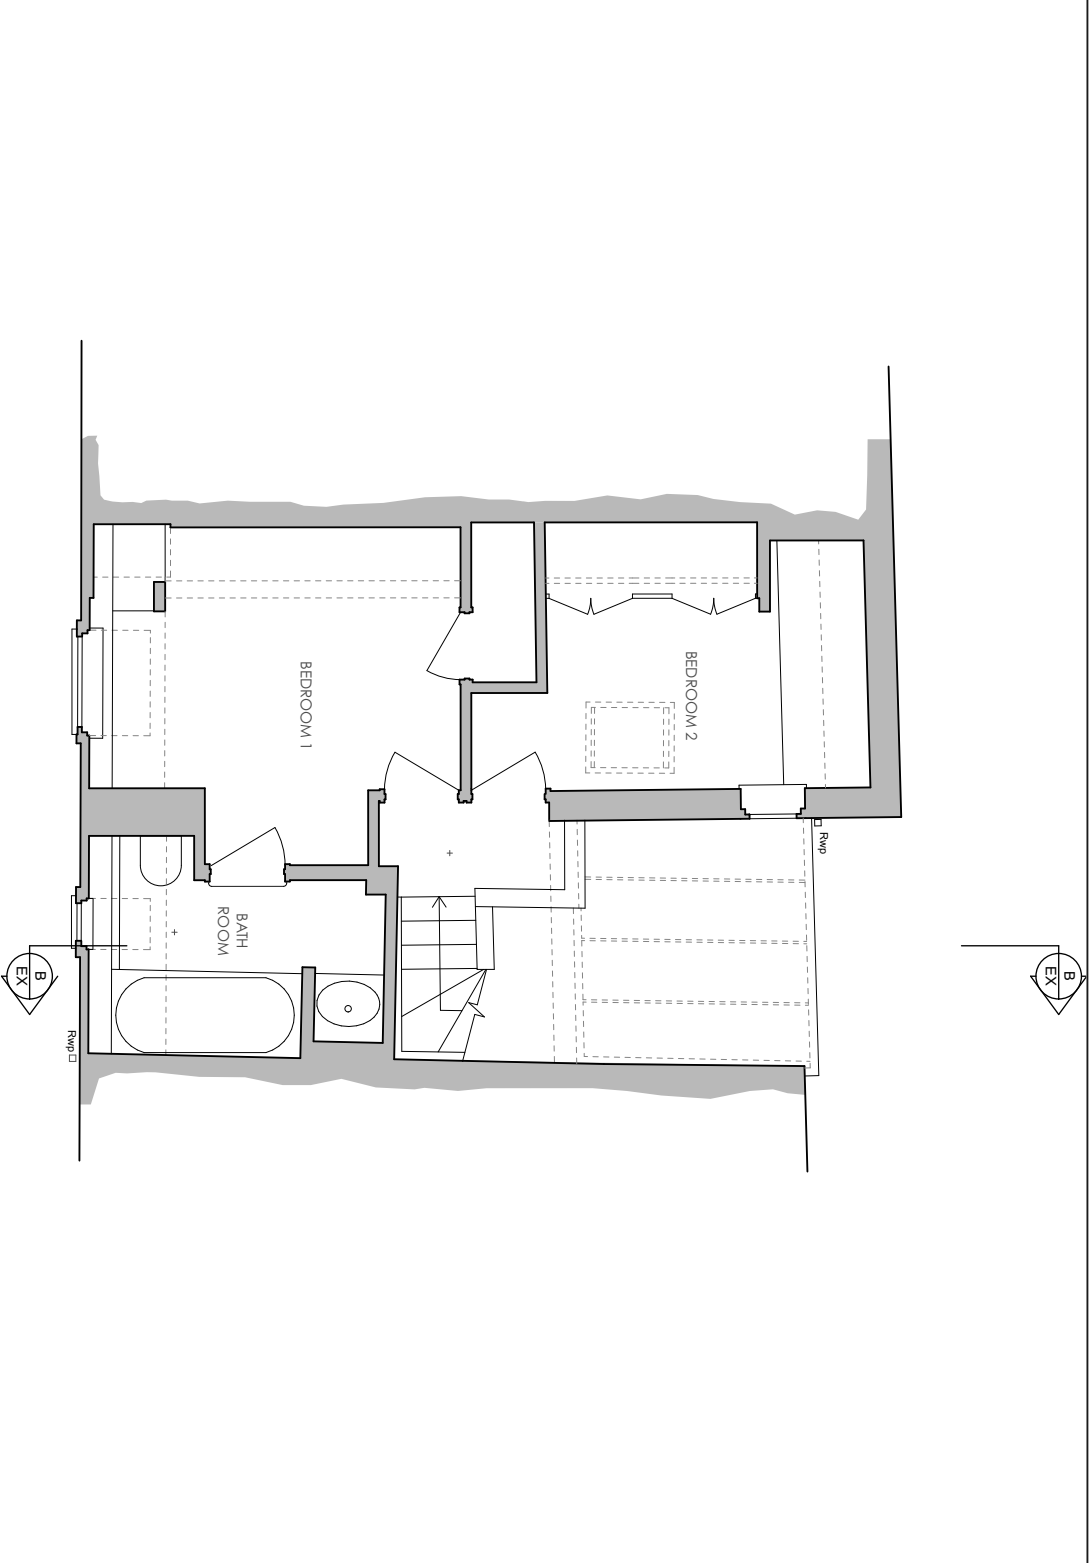

Y P Designs Ltd

Architecture
Interior Design
Urban Design

34 Pembroke Gardens, Kensington London W8 6HU
M: 07932 631885 F: 020 7751 1195

Site **25 ST PETERSBURGH MEWS, LONDON W2 4JT**

Title **AS EXISTING SECOND FLOOR PLAN**


Drawing Number
EX03

Date
01.03.2021


Scale
1:50 @ A3

Status
PLANNING

- | Notes |
|--|
| 1 All dimensions to be checked on site by contractor. |
| 2 Do not scale from this drawing. |
| 3 Unless otherwise indicated all dimensions are in millimetres. |
| 4 Any omissions and discrepancies to be reported to the Architect immediately. |

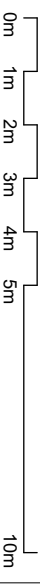

Copyright in this drawing remains with YP Design Ltd and no express or implied licence is granted by way of this drawings or otherwise to reproduce or use this drawing or the design contained in it. Do not scale this drawings : All dimensions to be checked on site

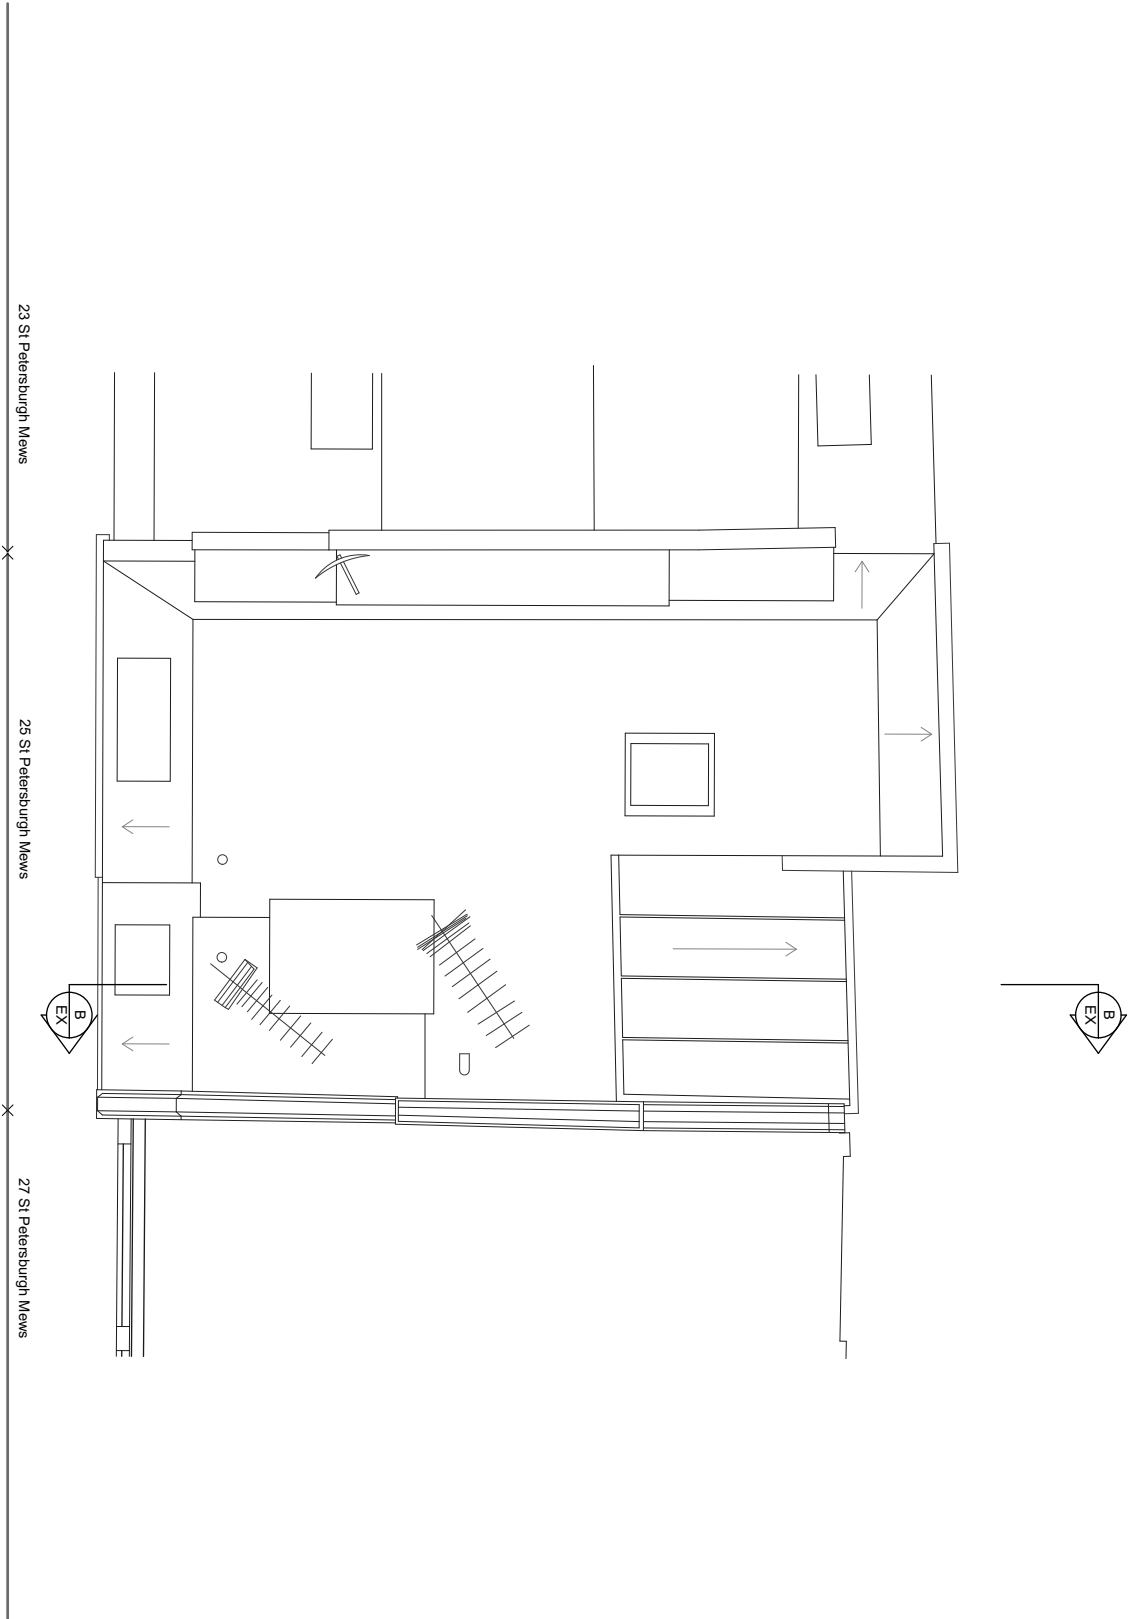

Y P Designs Ltd

Architecture
Interior Design
Urban Design

34 Pembroke Gardens, Kensington London W8 6HU
M: 07932 631885 F: 020 7751 1195

Site **25 ST PETERSBURGH MEWS, LONDON W2 4JT**

Title **AS EXISTING ROOF PLAN**


Drawing Number
EX10

Date
01.03.2021


Scale
1:50 @ A3

Status
PLANNING

- Notes**
- 1 All dimensions to be checked on site by contractor.
 - 2 Do not scale from this drawing.
 - 3 Unless otherwise indicated all dimensions are in millimetres.
 - 4 Any omissions and discrepancies to be reported to the Architect immediately.

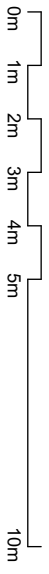

Copyright in this drawing remains with YP Design Ltd and no express or implied licence is granted by way of this drawings or otherwise to reproduce or use this drawing or the design contained in it. Do not scale this drawings : All dimensions to be checked on site

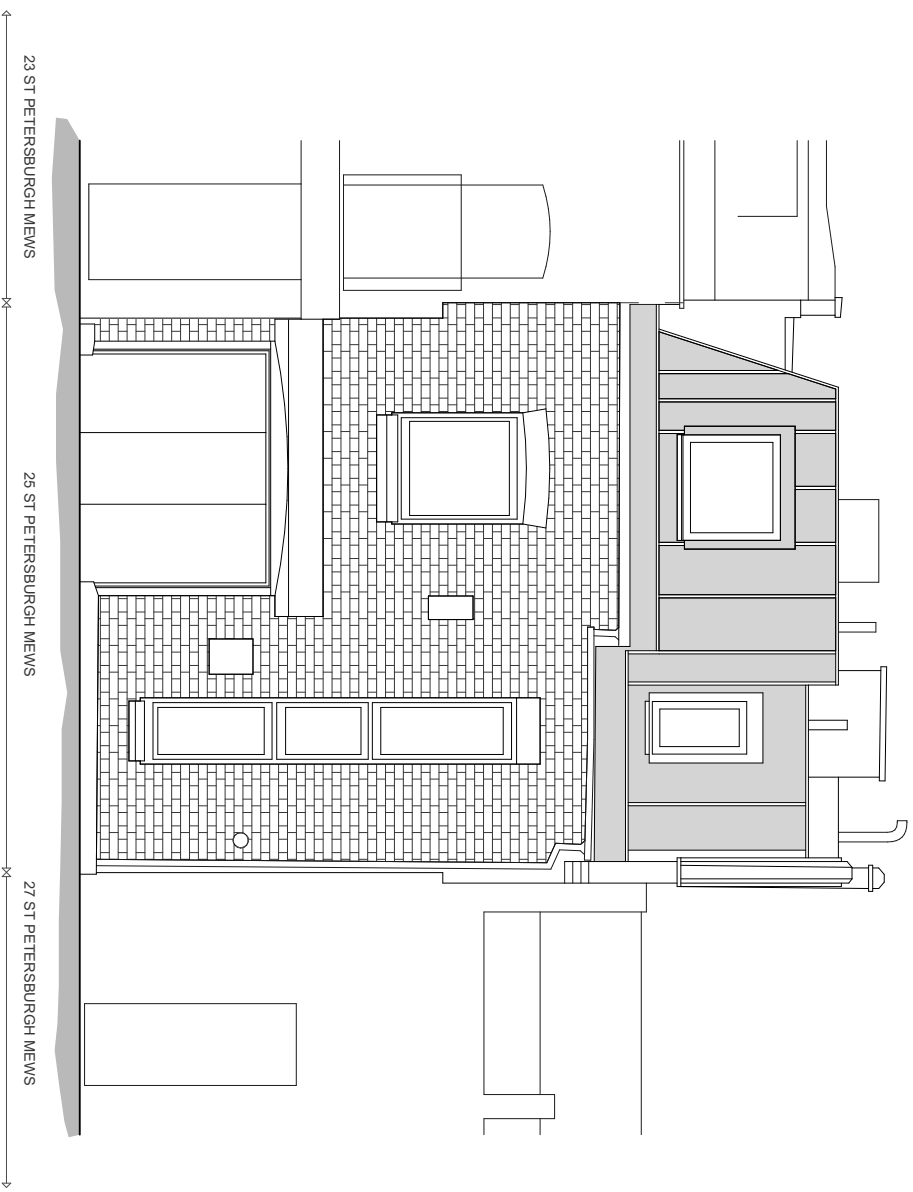

Y P Designs Ltd

Architecture
Interior Design
Urban Design

34 Pembroke Gardens, Kensington London W8 6HU
M: 07932 631885 F: 020 7751 1195

Site **25 ST PETERSBURGH MEWS, LONDON W2 4JT**

Drawing Number
EX08


Title **AS EXISTING FRONT ELEVATION**

Date
01.03.2021


Scale
1:50 @ A3

Status
PLANNING

- Notes
- 1 All dimensions to be checked on site by contractor.
 - 2 Do not scale from this drawing.
 - 3 Unless otherwise indicated all dimensions are in millimetres.
 - 4 Any omissions and discrepancies to be reported to the Architect immediately.

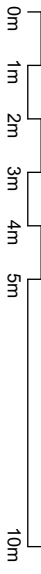

Copyright in this drawing remains with YP Design Ltd and no express or implied licence is granted by way of this drawings or otherwise to reproduce or use this drawing or the design contained in it. Do not scale this drawings : All dimensions to be checked on site

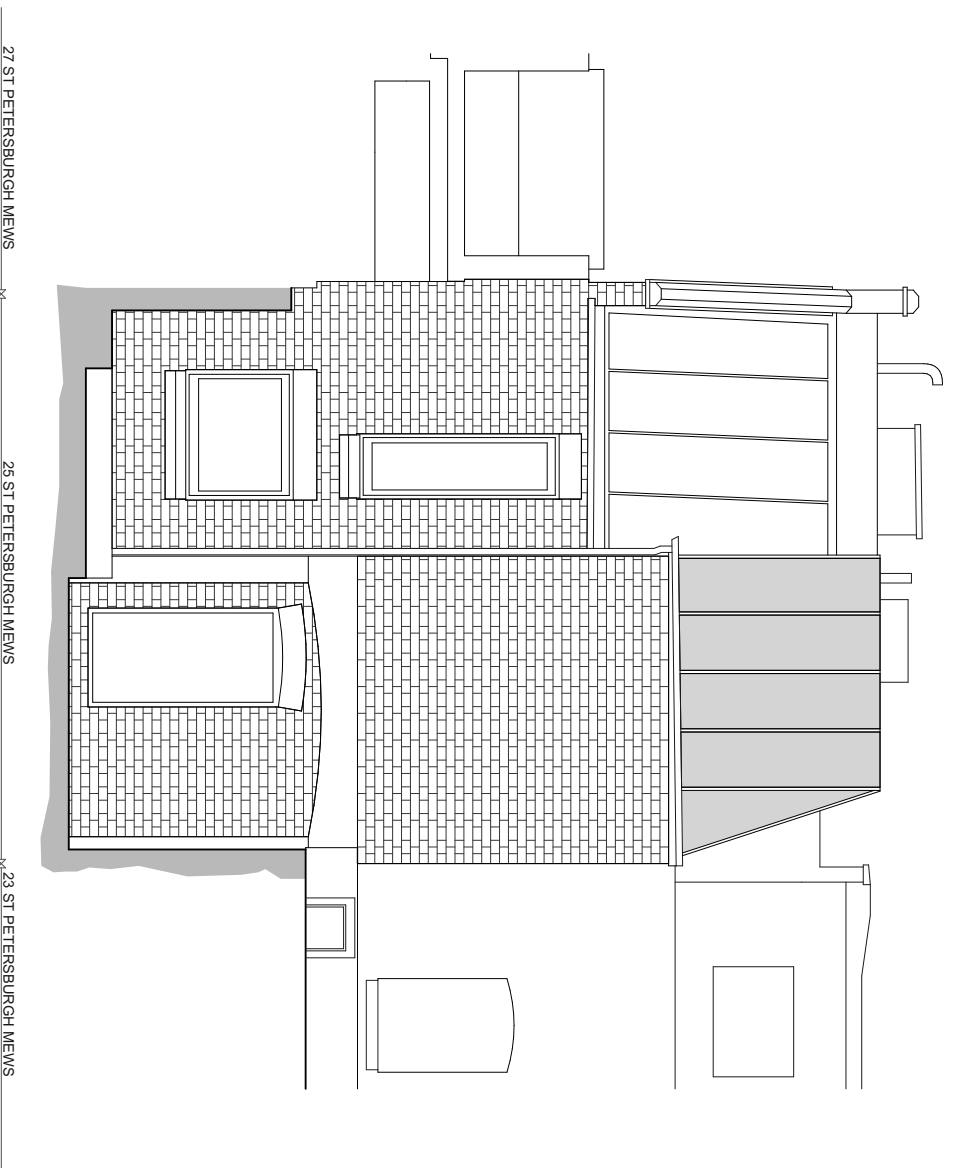

Y P Designs Ltd

Architecture
Interior Design
Urban Design

34 Pembroke Gardens, Kensington London W8 6HU
M: 07932 631885 F: 020 7751 1195

Site **25 ST PETERSBURGH MEWS, LONDON W2 4JT**

Drawing Number
EX09

Title **AS EXISTING REAR ELEVATION**


Date
01.03.2021


Scale
1:50 @ A3

Status
PLANNING

- Notes
- 1 All dimensions to be checked on site by contractor.
 - 2 Do not scale from this drawing.
 - 3 Unless otherwise indicated all dimensions are in millimetres.
 - 4 Any omissions and discrepancies to be reported to the Architect immediately.

Copyright in this drawing remains with YP Design Ltd and no express or implied licence is granted by way of this drawings or otherwise to reproduce or use this drawing or the design contained in it. Do not scale this drawings : All dimensions to be checked on site

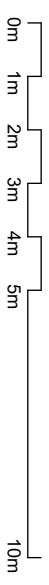

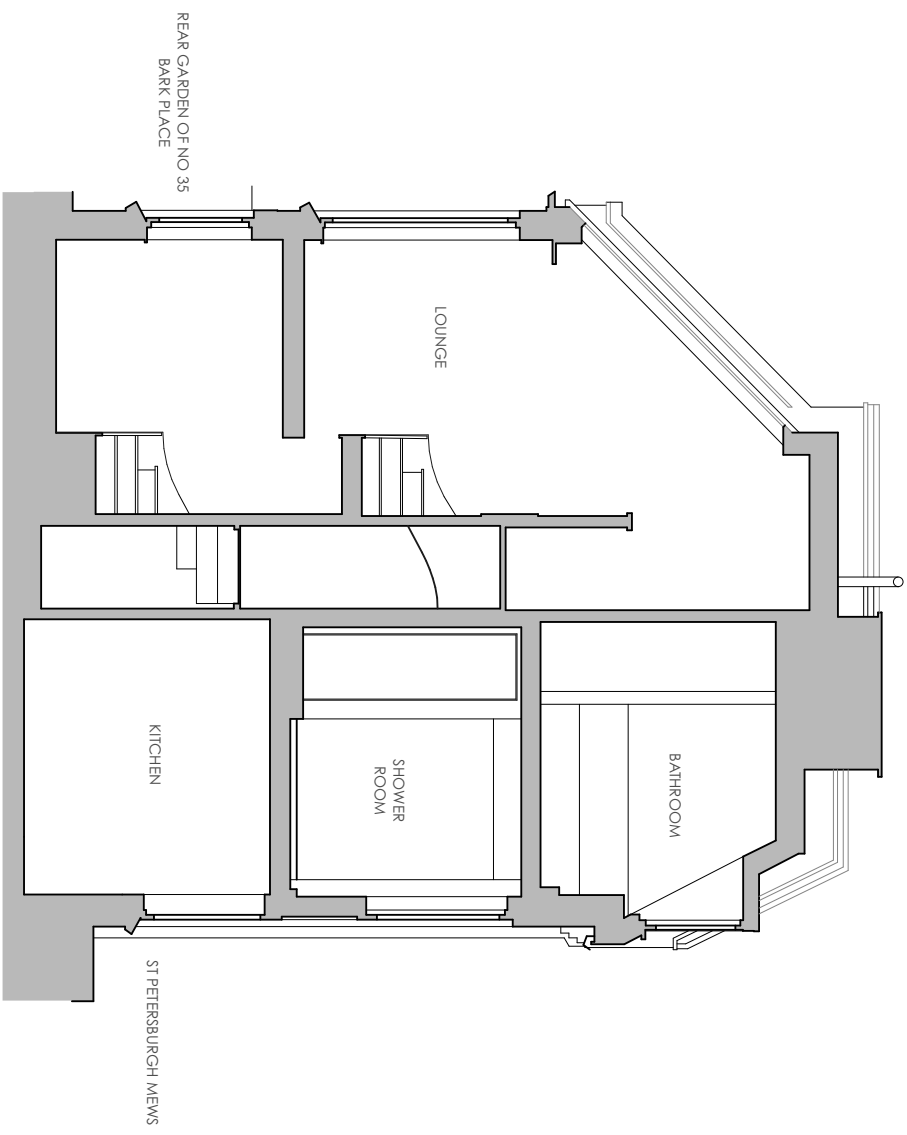

Y P Designs Ltd

Architecture
Interior Design
Urban Design

34 Pembroke Gardens, Kensington London W8 6HU
M: 07932 631885 F: 020 7751 1195

Site **25 ST PETERSBURGH MEWS, LONDON W2 4JT**

Title **AS EXISTING SECTION BB**


Drawing Number
EX05

Date
01.03.2021

Scale
1:50 @ A3

Status
PLANNING

- | Status | Notes |
|--------|--|
| 1 | All dimensions to be checked on site by contractor. |
| 2 | Do not scale from this drawing. |
| 3 | Unless otherwise indicated all dimensions are in millimetres. |
| 4 | Any omissions and discrepancies to be reported to the Architect immediately. |

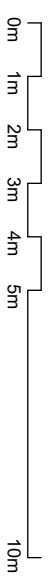

Copyright in this drawing remains with YP Design Ltd and no express or implied licence is granted by way of this drawings or otherwise to reproduce or use this drawing or the design contained in it. Do not scale this drawings : All dimensions to be checked on site