

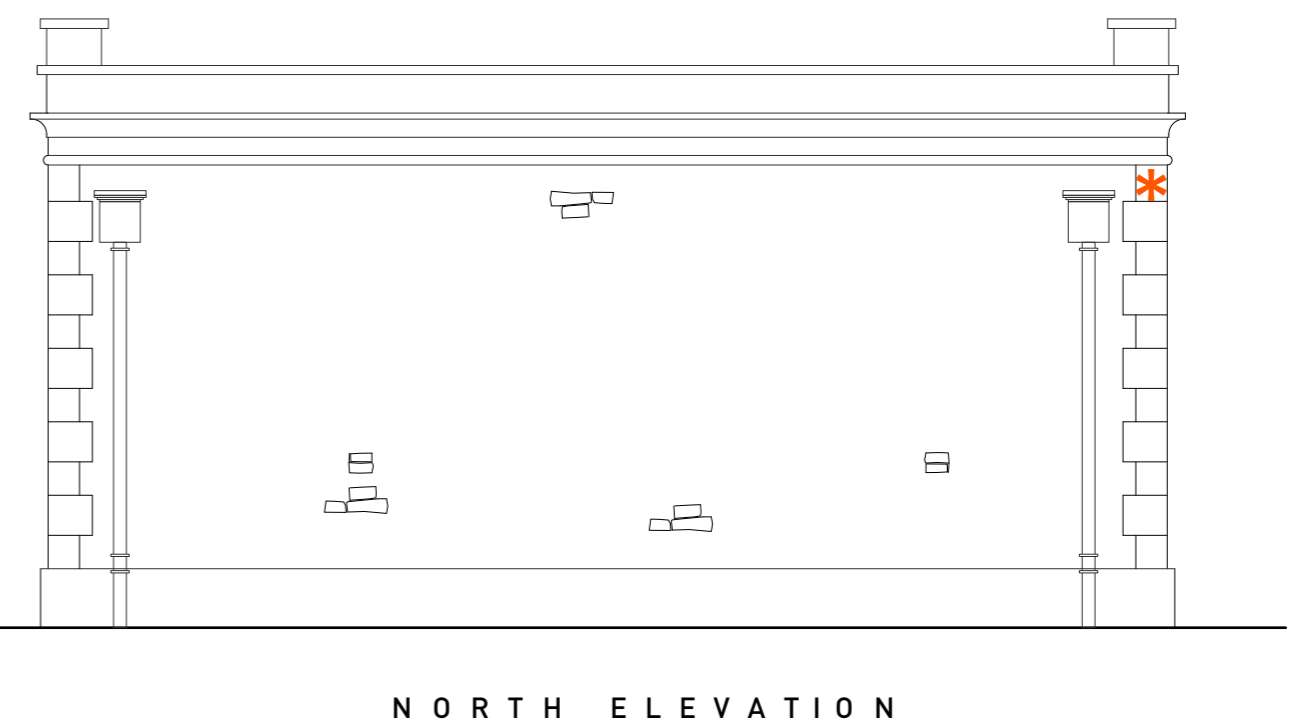


# Proposed Lighting Locations

- + Recessed LED Uplight to wash over stone arches / windows
- \* Movement Sensor / Security Light

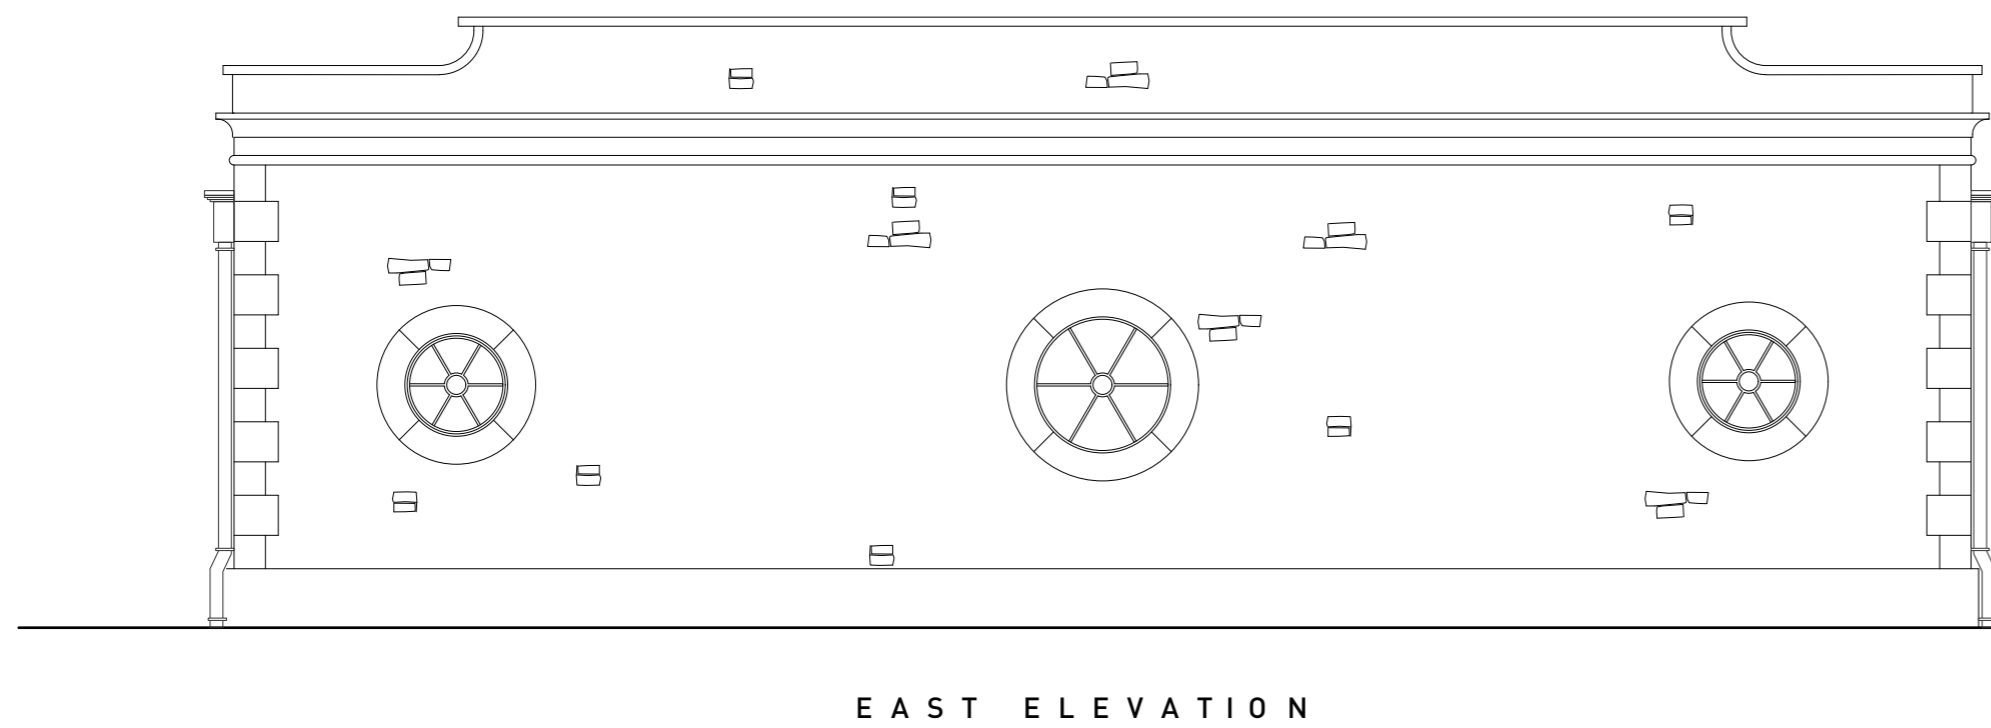

CHERINGTON PARK, TETBURY

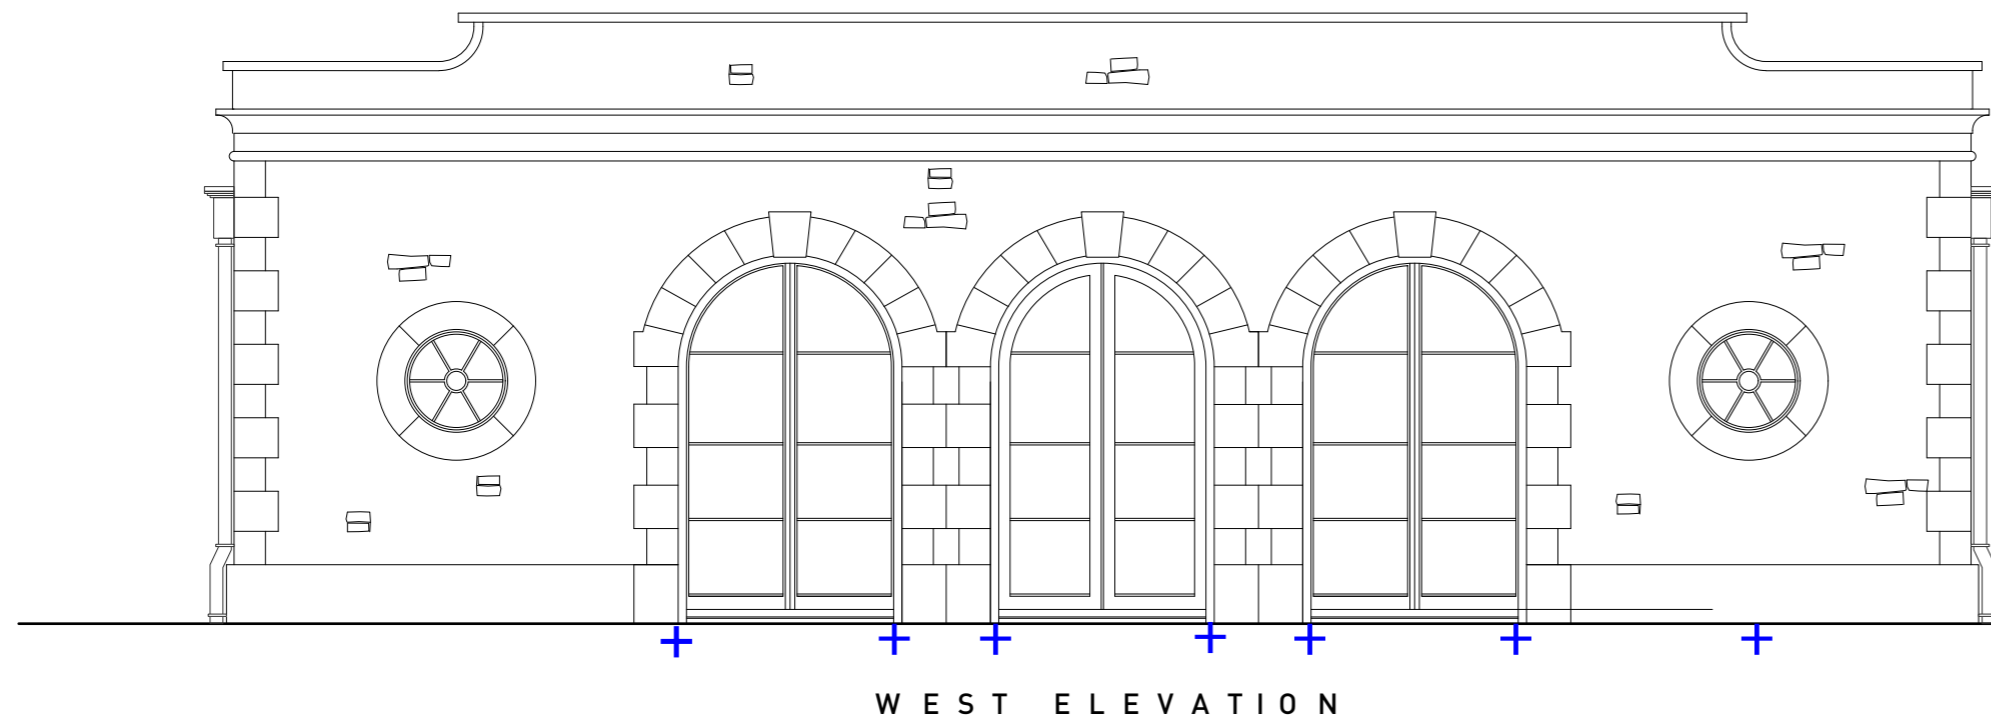