


NORTH EAST ELEVATION


NORTH WEST ELEVATION

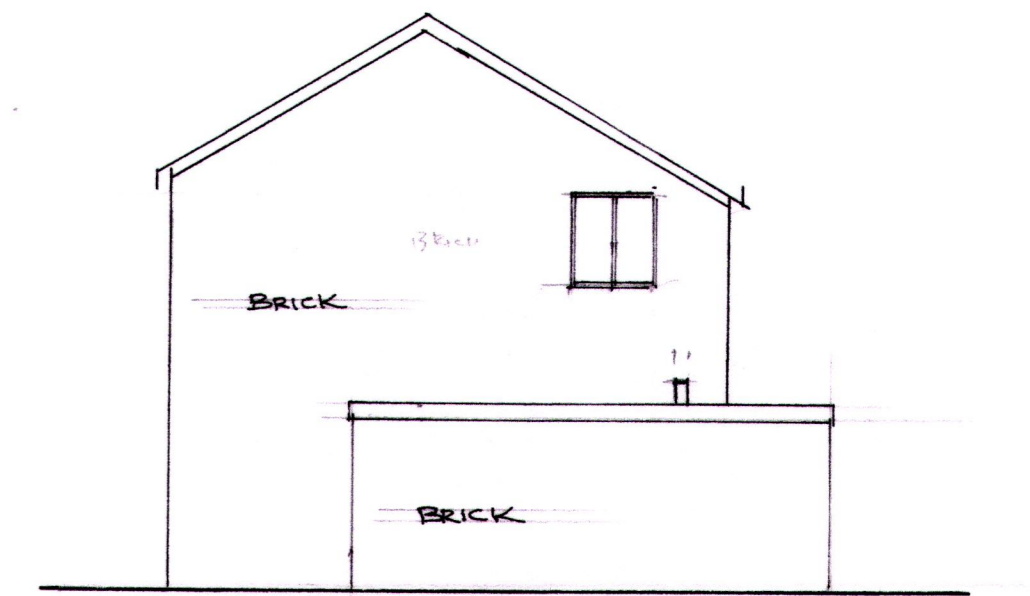


NORTH EAST ELEVATION




NORTH WEST ELEVATION

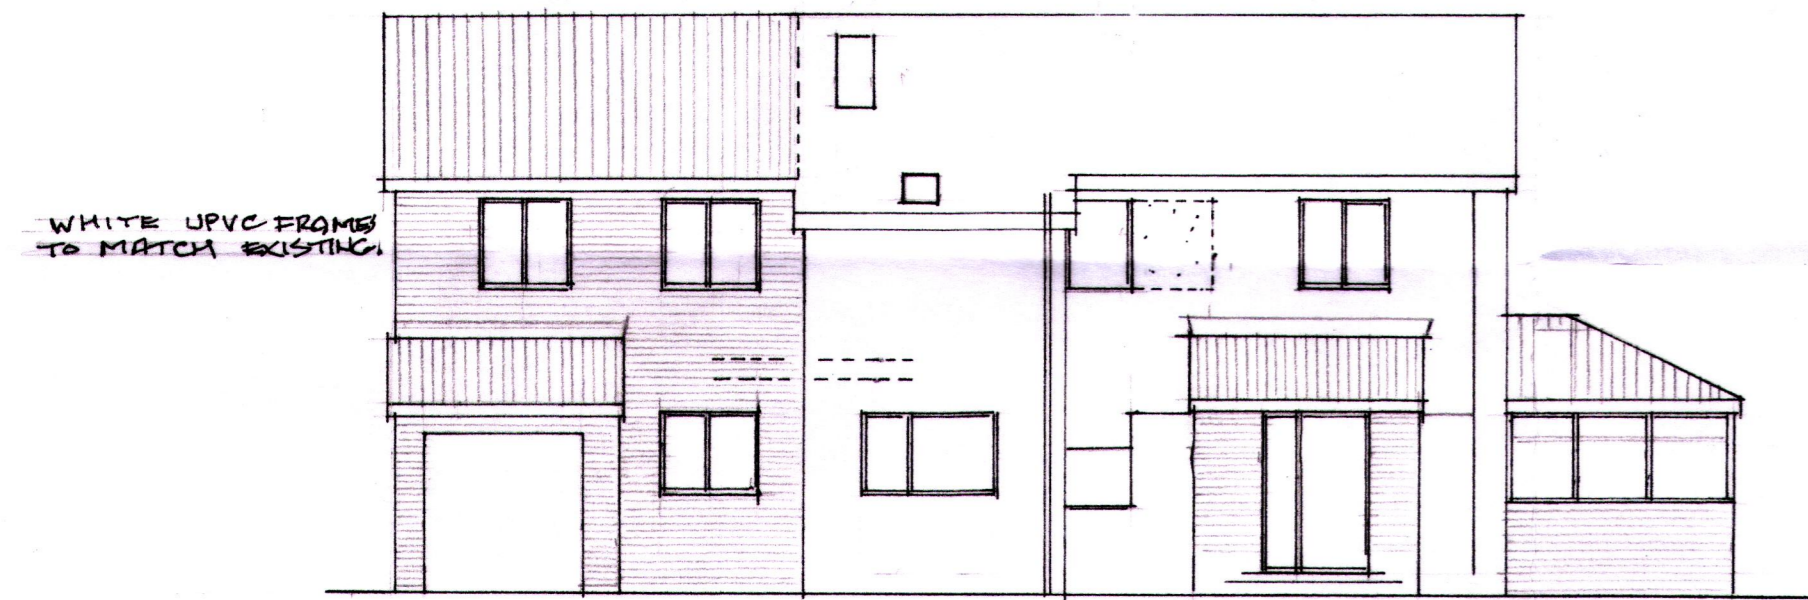


SOUTH WEST ELEVATION

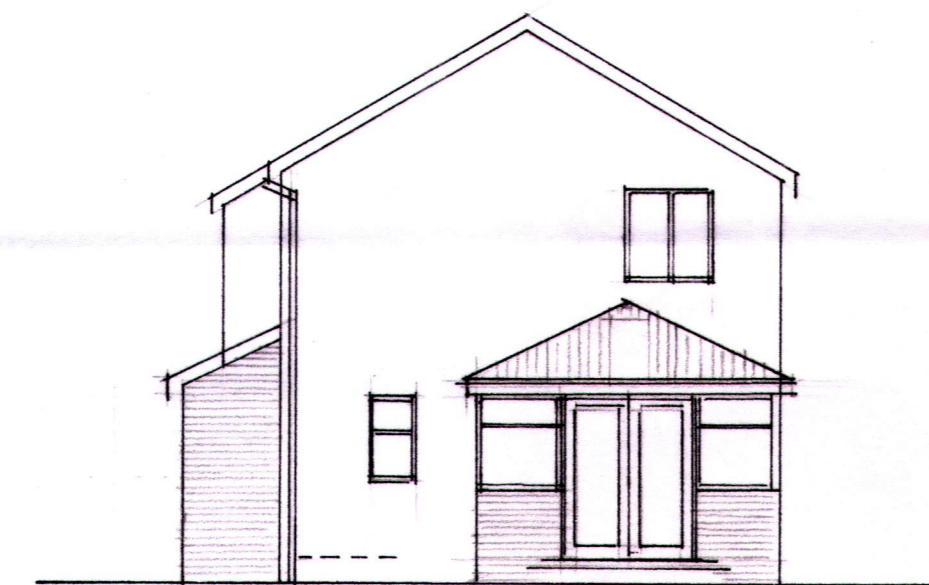


SOUTH EAST ELEVATION

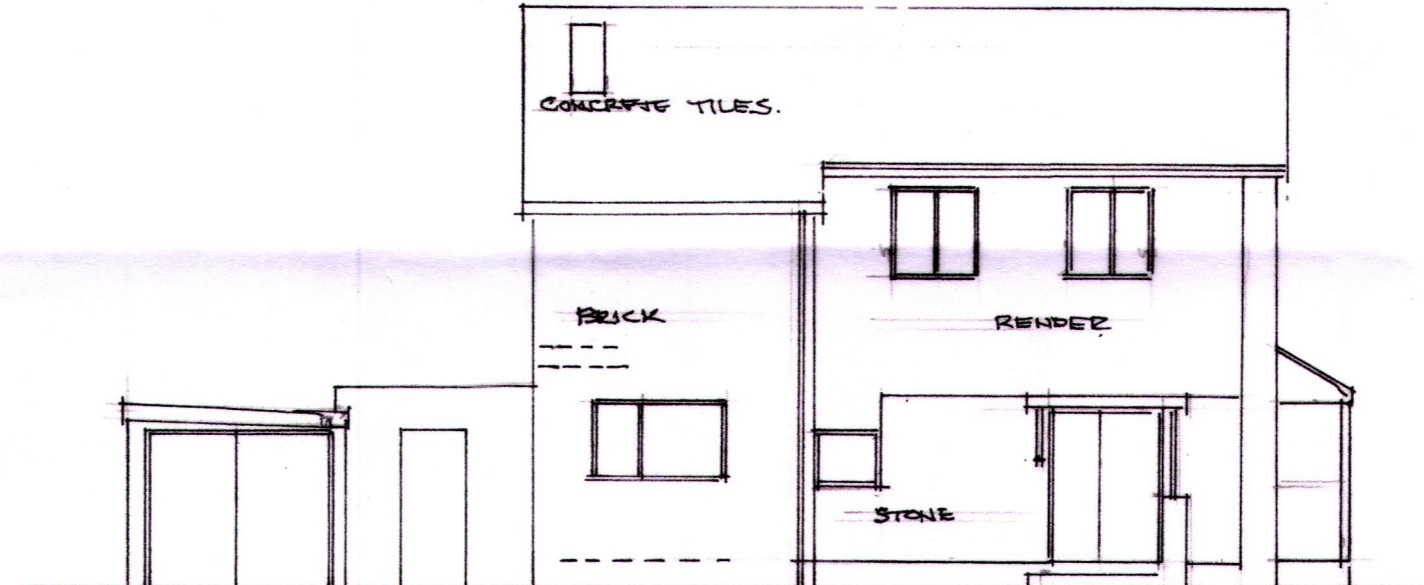


SOUTH WEST ELEVATION

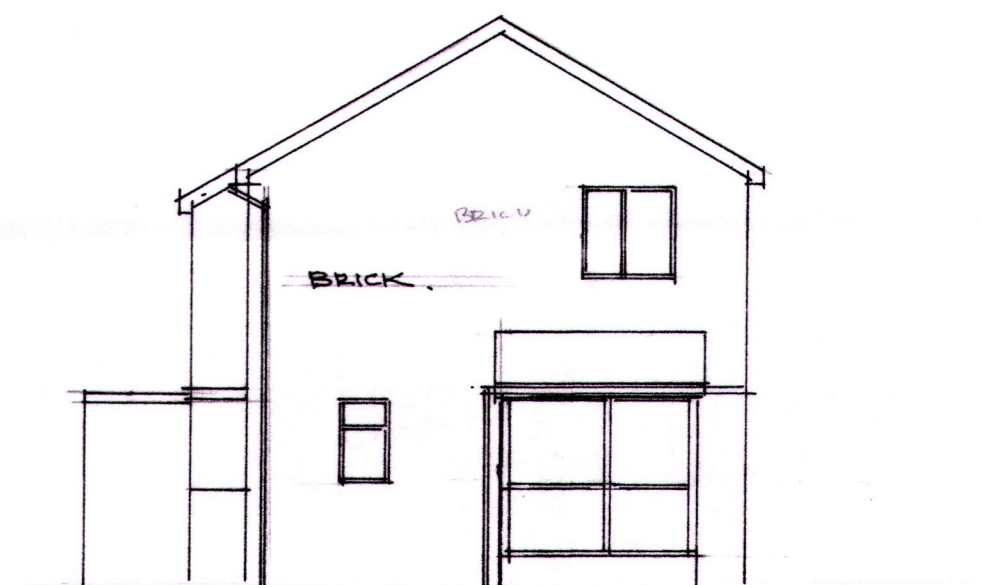


SOUTH EAST ELEVATION

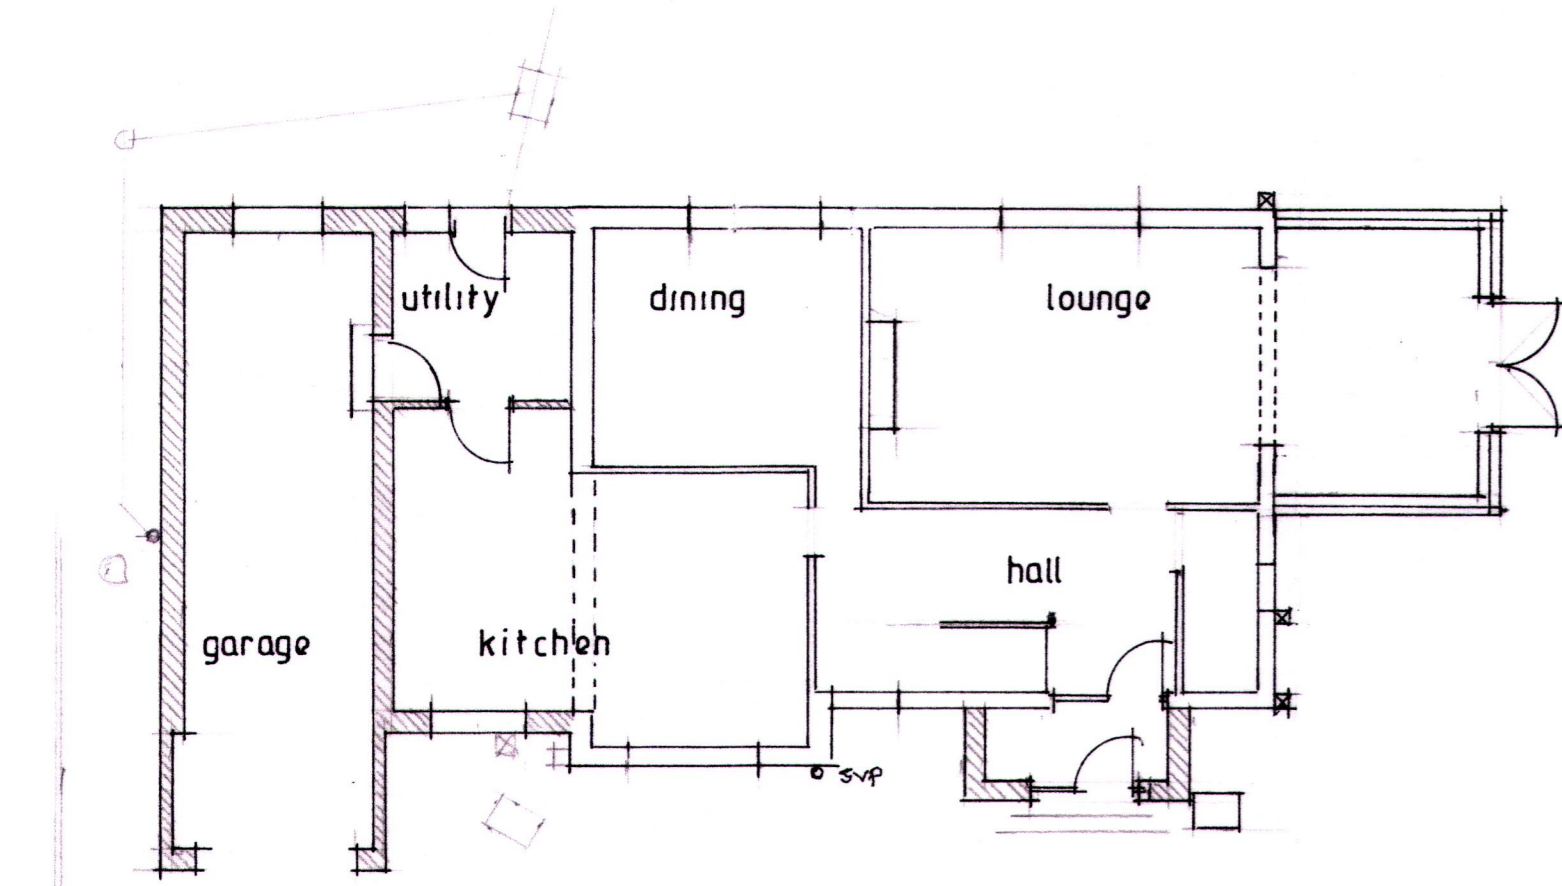


GROUND FLOOR PLAN

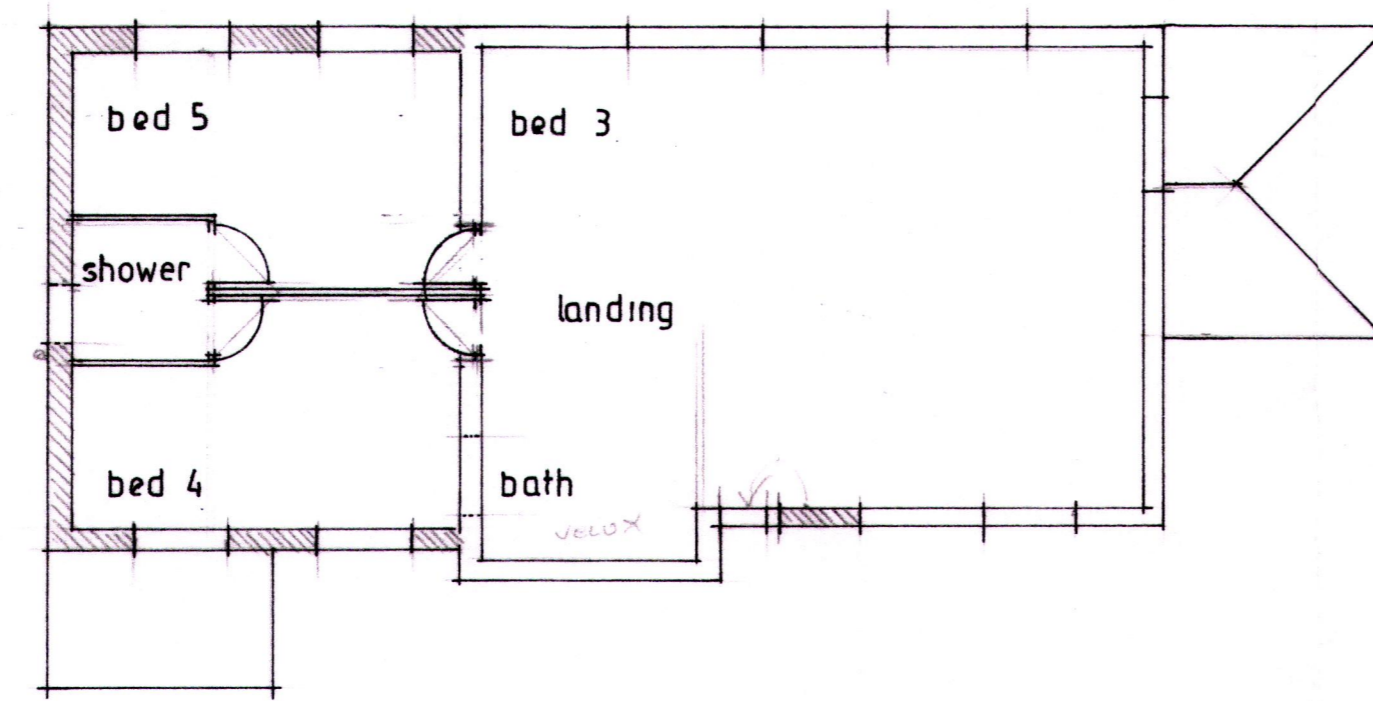

FIRST FLOOR PLAN

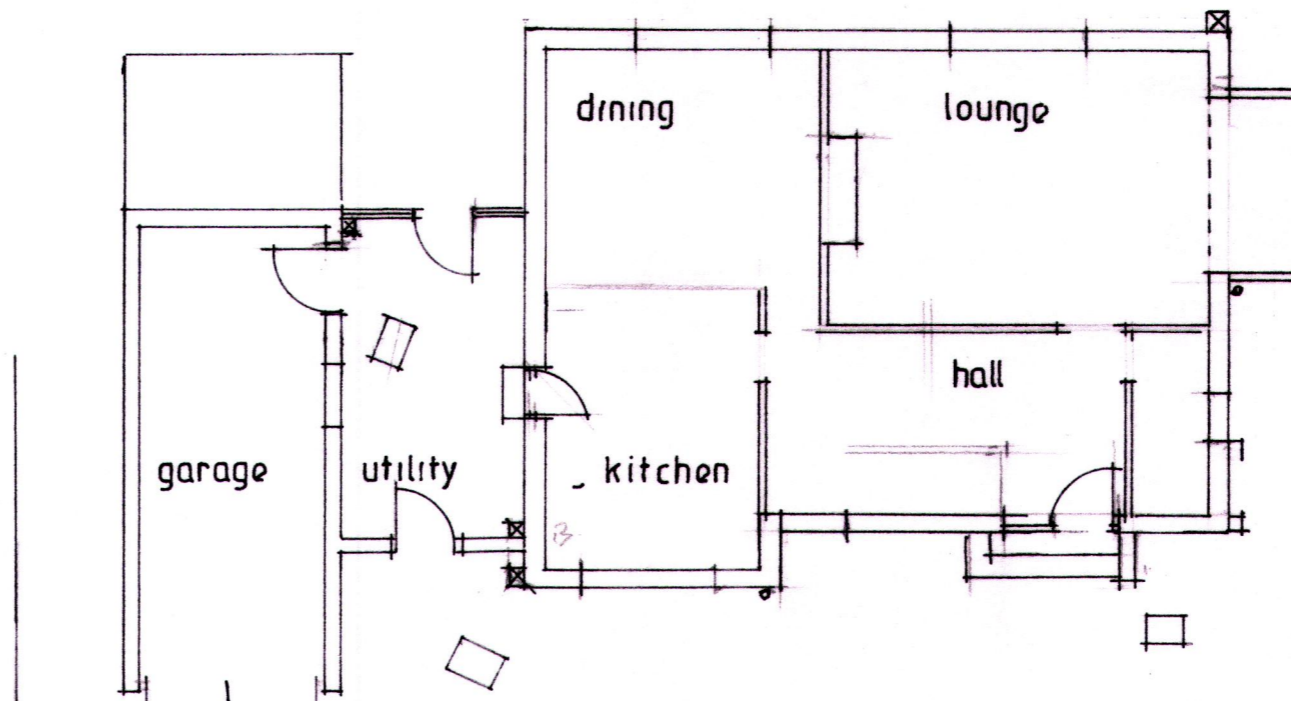

GROUND FLOOR PLAN

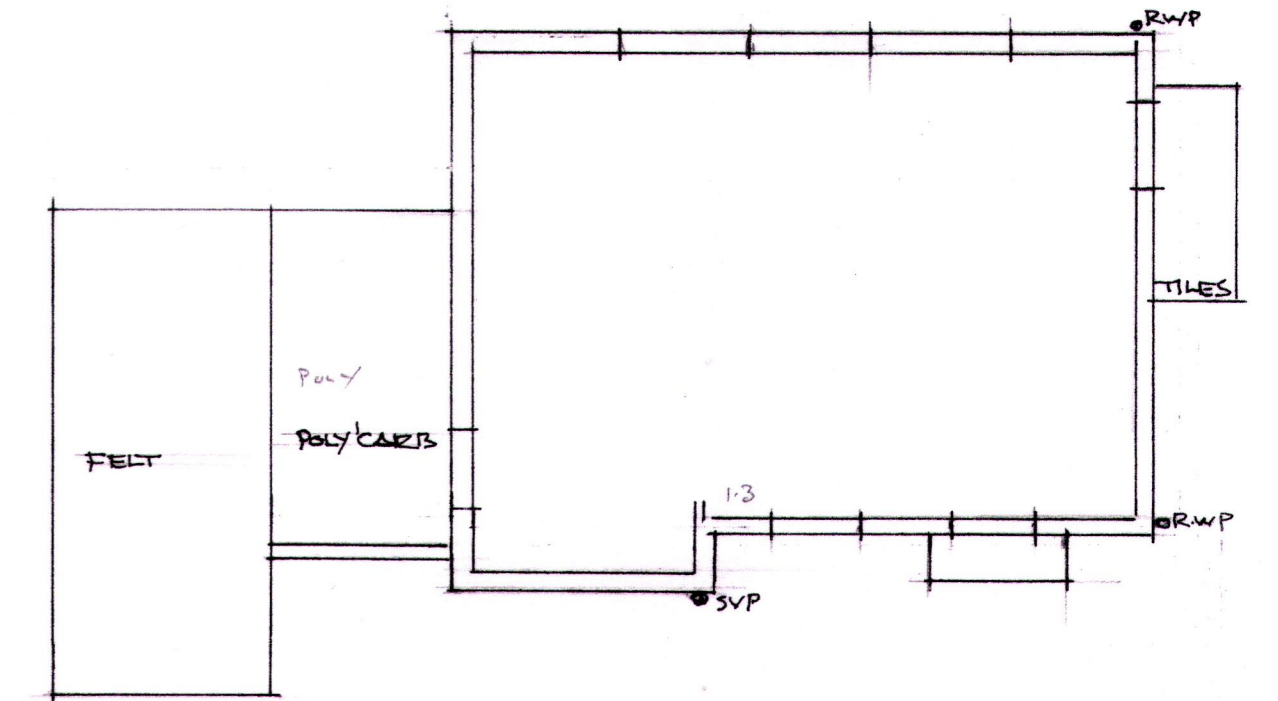

FIRST FLOOR PLAN