
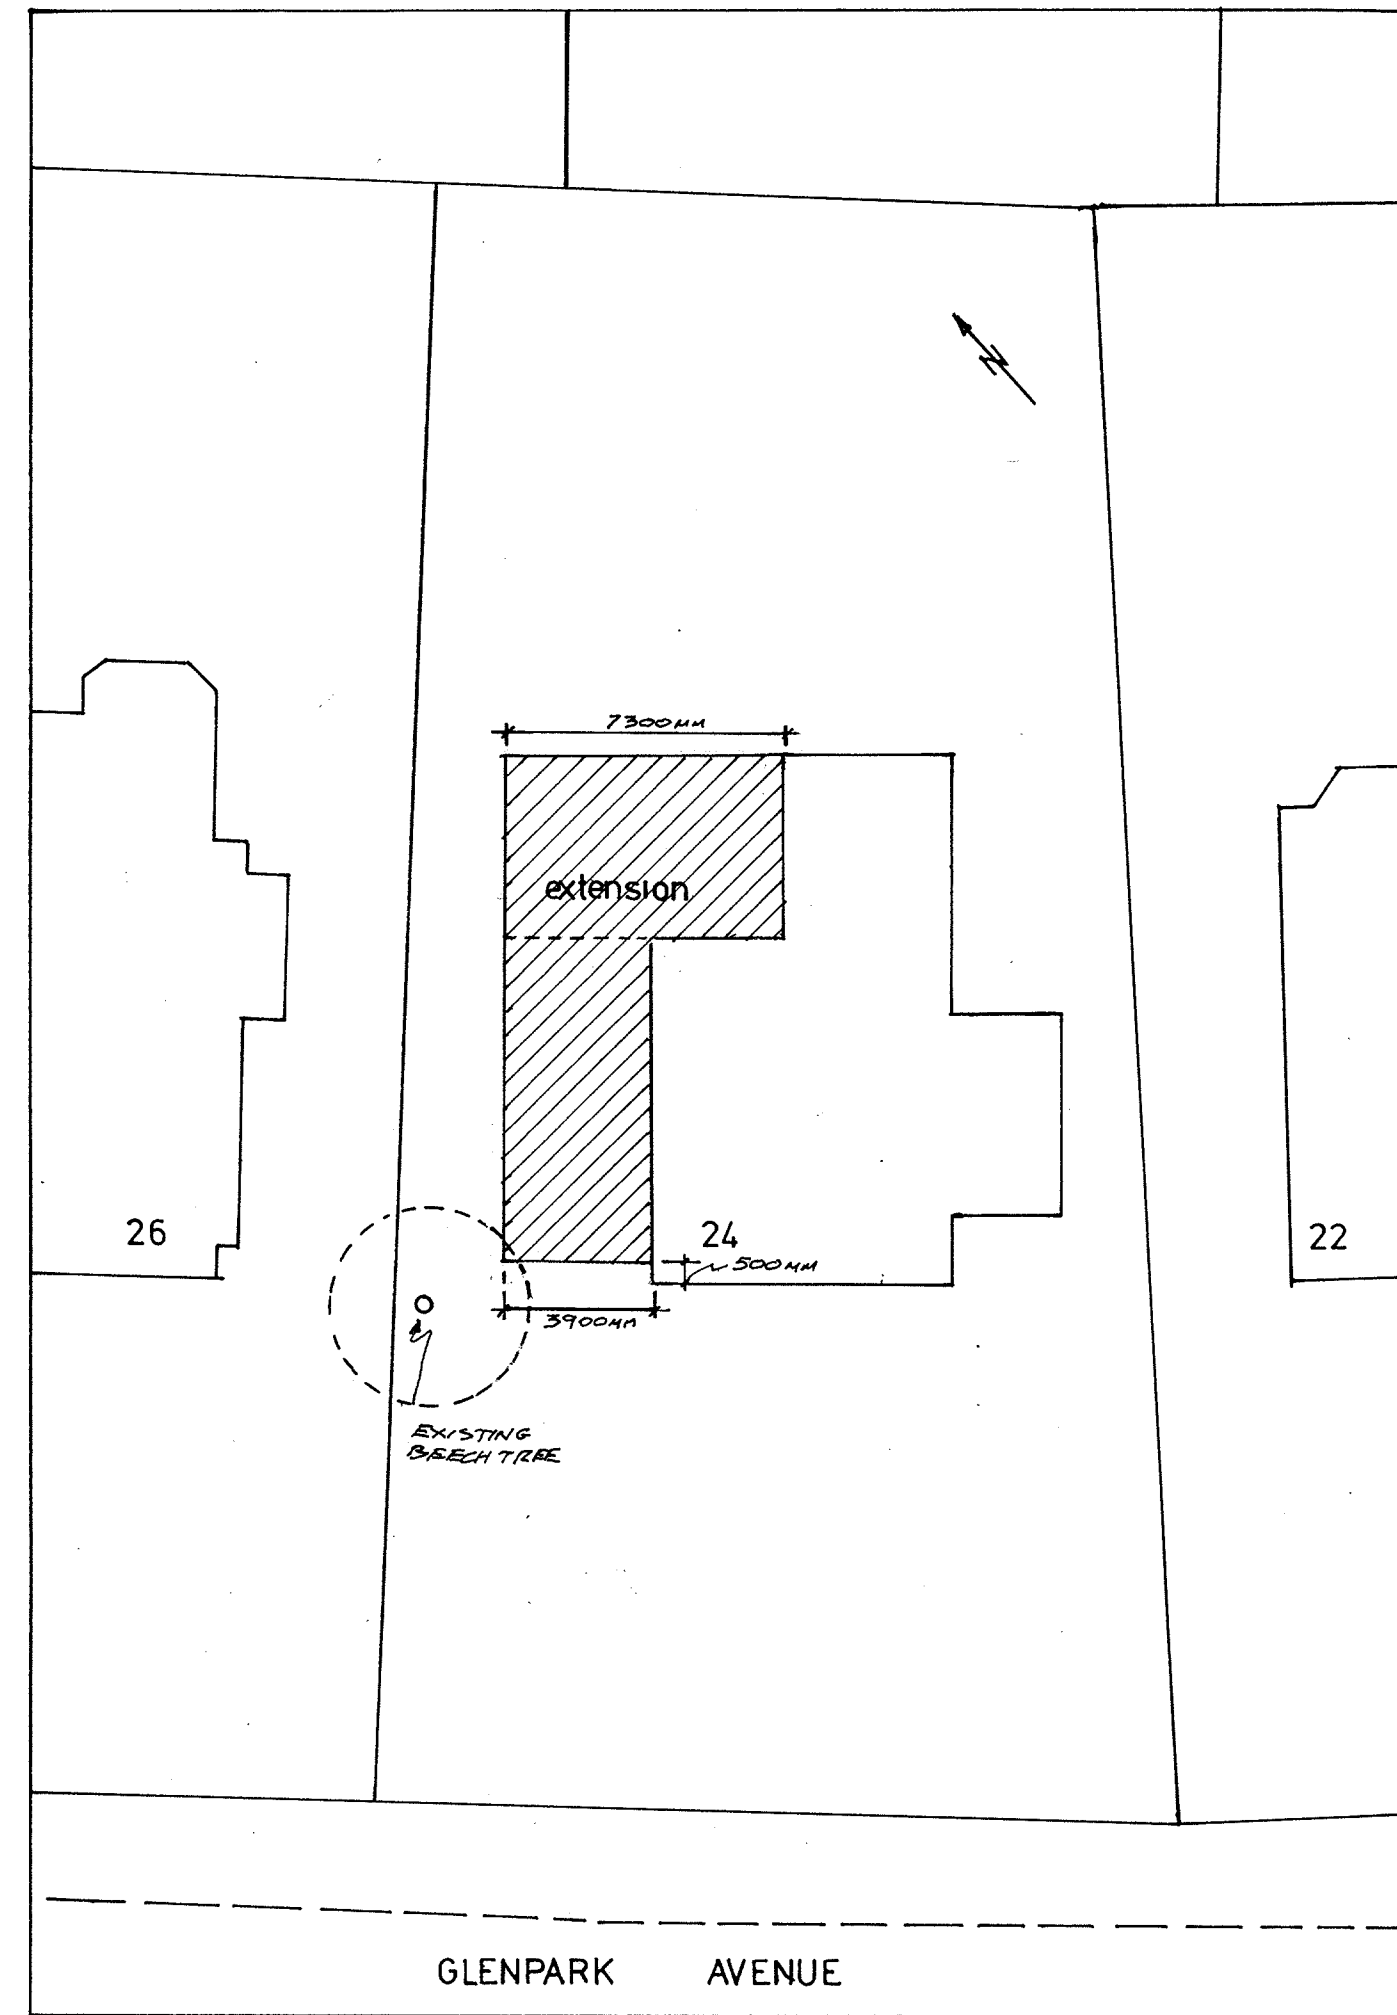


GROUND FLOOR PLAN AS PROPOSED

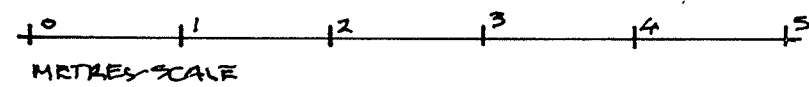

BLOCK PLAN 1:200

Note:
No dimensions should be scaled from this drawing

This is a certified original of the drawing referred to
in the application dated
Dated.....Signed.....

client MR AND MRS DONOHY
24 GLENPARK AVE
G46 7JF

project PROPOSED TWO STOREY SIDE
EXTENSION

drawing GROUND FLOOR PLAN AND
BLOCK PLAN AS PROPOSED

KAVANAGH ARCHITECTURAL SERVICES

215 Brenfield Road, Glasgow, G44 3PB

Tel 0141 586 6468

dwg.no revision scale
763/4 1:50
1:200