


1

Site Section 1


1:200 @A1

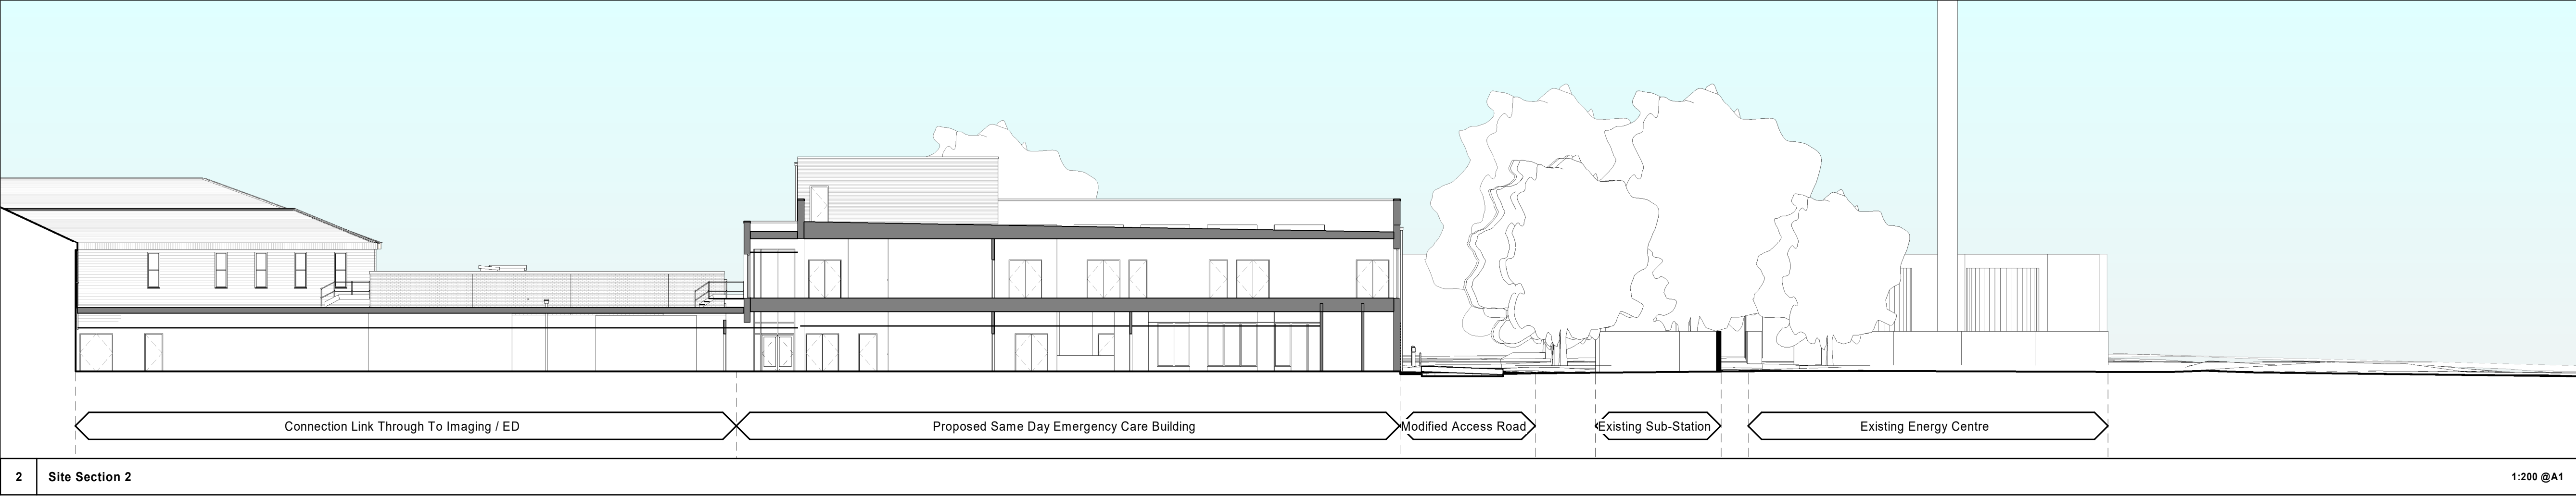

2

Site Section 2

1:200 @A1

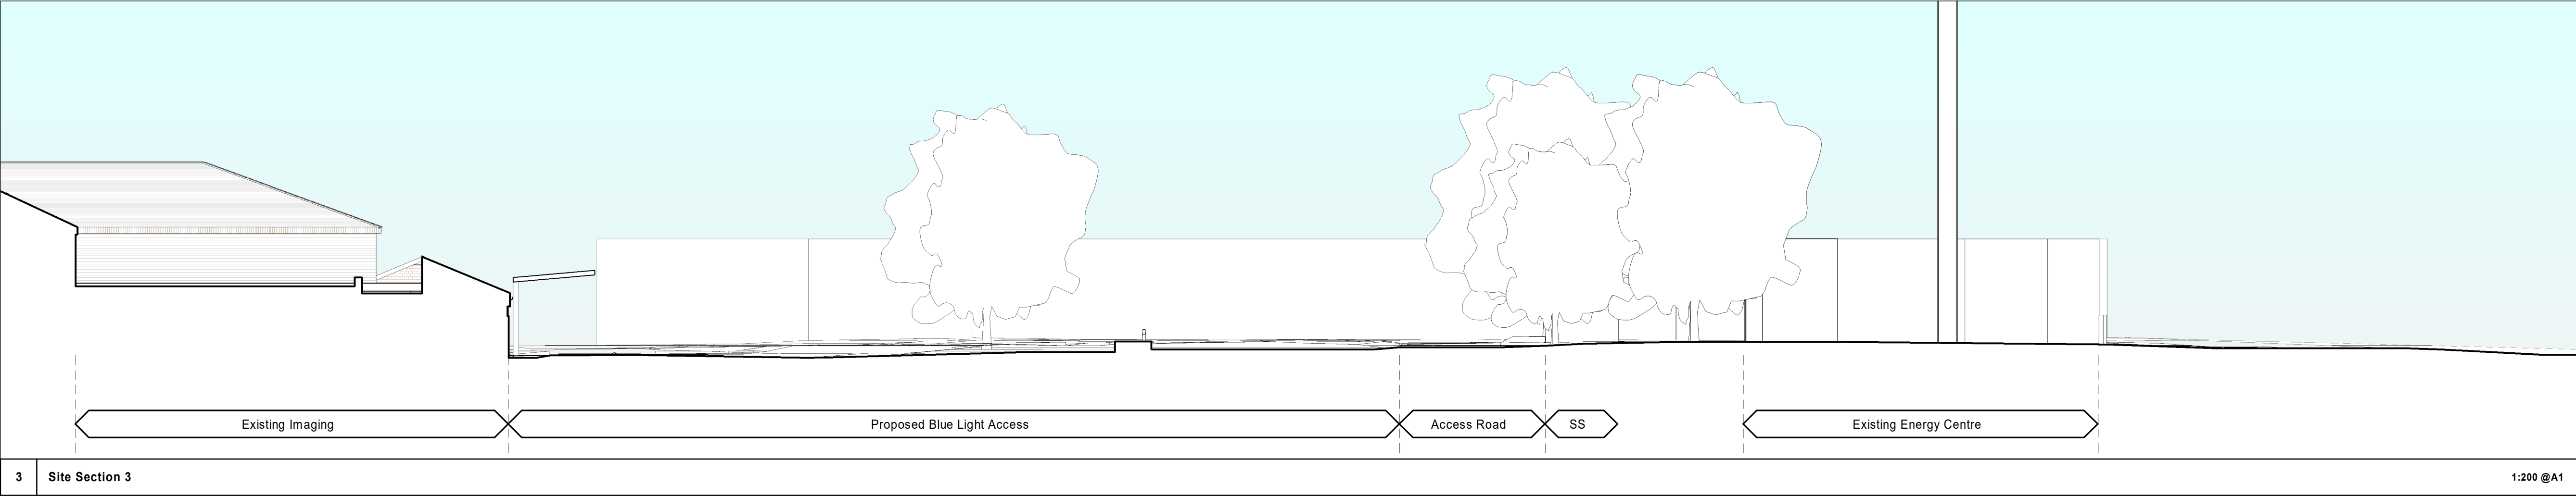

3

Site Section 3

1:200 @A1




4

Site Section 4

1:200 @A1

Notes

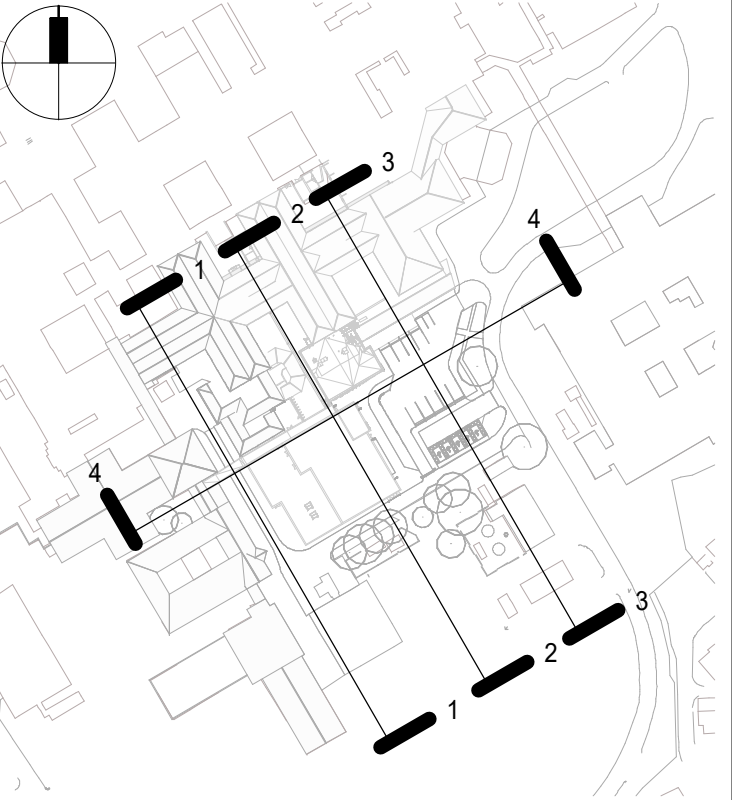

Key Plan

P1	Issued For Planning	22/01/2021	KM	RB
Rev	Description	Date	Dr	App
original by		date created	by	by
K E Maddison		22.01.2021	RB	



AHR Architects Ltd  
First Floor  
Victoria House  
Victoria Quay  
Shrewsbury  
SY1 1HH  
United Kingdom

T +44(0)1743 283000  
F +44(0)1743 232717  
E shrewsbury@ahr.co.uk  
www.ahr.co.uk

client name			
NHS   Countess of Chester			
project			
Emergency Department			
drawing			
Site Sections			
computer file		plot date	
C:\Revit\Projects\CCSDEC-AHR-ZZ-ZZ-M3-A-001_SITE_MODEL_kyle.maddison.rvt		22.01.2021	
project number		scale	
2012.000.000		As indicated@A1	
drawing number		rev	issue status
CCSDEC-AHR-ZZ-XX-DR-A-0812		P1	S2
This drawing is to be read in conjunction with all related drawings. All dimensions must be checked and verified on site before commencing any work or producing shop drawings. The originator should be notified immediately of any discrepancy. This drawing is copyright and remains the property of AHR.			