


Material Key	
Existing Materials	Proposed Materials
<div>E1</div> Existing Light Brown Facing Brickwork	<div>1</div> Facing Brickwork (Natural Mortar TBC)
<div>E2</div> Existing Brown Facia & Soffit	<div>2</div> Facing Anthracite Grey Brickwork (Mortar to match Brickwork colour)
<div>E3</div> Existing Brown Roof Tiles	<div>3</div> Feature Extruded Brickwork Banding (10mm Alternate Courses)
<div>E4</div> Existing Brown Hip & Ridge Tiles	<div>4</div> Feature Rough Faced Concrete Block - Taylor Maxwell TBC (Mortar to match Stone colour)
<div>E5</div> Existing Brown Wall Tiles	<div>5</div> Aluminium Rainscreen Cladding Panel (Colour RAL 7016 - Anthracite Grey)
<div>E6</div> Existing Grey Brickwork	<div>6</div> Translucent Facade System (Such as Reglit / Danpal or similar)
<div>E7</div> Existing Grey Aluminium Curtain Walling	<div>7</div> PPC Aluminium Window (Colour RAL 7016 - Anthracite Grey)
<div>E8</div> Existing Aluminium Windows	<div>8</div> PPC Aluminium External Door (Colour RAL 7016 - Anthracite Grey)
<div>E9</div> Existing Aluminium External Door	<div>9</div> PPC Aluminium Framed Curtain Walling (Colour RAL 7016 - Anthracite Grey)
<div>E10</div> Existing Steel Caged Access Ladder	<div>10</div> PPC Aluminium Louvred Door with Louvered Overpanel (Colour RAL 7016 - Anthracite Grey)
<div>E11</div> Existing Steel External Access Stair	<div>11</div> PPC Aluminium Parapet Capping (Colour RAL 7016 - Anthracite Grey)
<div>E12</div> Existing Brown RWP & Gutter	<div>12</div> PPC Aluminium Rainwater Downpipe with Hopper (Colour RAL 7016 - Anthracite Grey)
<div>E13</div> Existing Grey Parapet Capping	<div>13</div> Feature Signage (Colour / Material TBC)
	<div>14</div> PPC Steel Columns to Support Link Bridge (Colour RAL 7016 - Anthracite Grey)
Material Key	

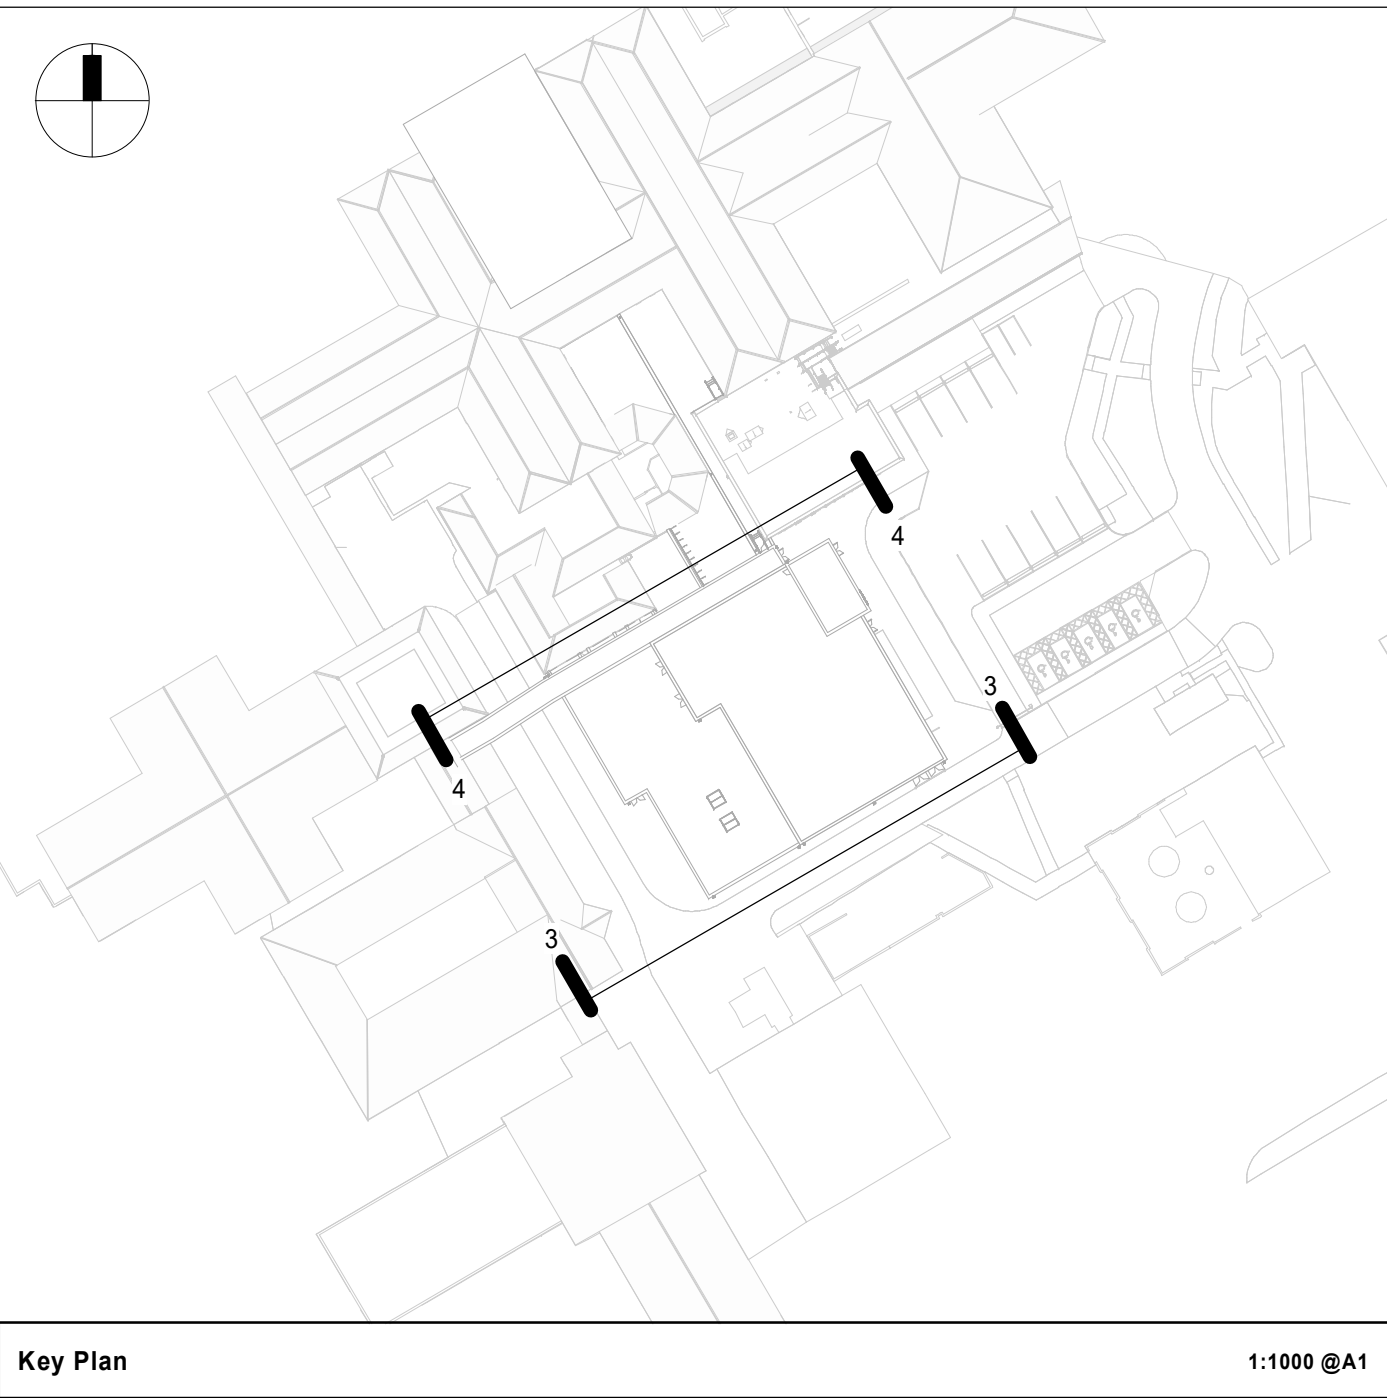

Notes

SCALE 1 : 100

0 2 4 6

P3	Issued For Planning	22/01/2021	KM	RB
P2	Drawing updated following Fire Strategy review workshop 20.01.21	21/01/2021	KM	RB
P1	First Issue	15/01/2021	KM	RB
Rev	Description	Date	Dr by	App by
original by	date created		approved by	
K E Maddison	15.01.2021		RB	

AHR

AHR Architects Ltd
First Floor
Victoria House
Victoria Quay
Shrewsbury
SY1 1HH
United Kingdom

T +44(0)1743 283000
F +44(0)1743 232717
E shrewsbury@ahr.co.uk
www.ahr.co.uk

client name

NHS | Countess of Chester

project

Same Day Emergency Care

drawing

Elevations (Sheet 2)

computer file

C:\Reel\Projects\CCSDEC-AHR-01-ZZ-AHS-001_BUILDING_MODEL_15012021.rvt

plot date

22.01.2021

project number

2019.01011.001

scale

As indicated@A1

drawing number

CCSDEC-AHR-ZZ-XX-DR-A- 0842

rev

P3

issue status

S2

This drawing is to be read in conjunction with all related drawings. All dimensions must be checked and verified on site before commencing any work or producing shop drawings. The originator should be notified immediately of any discrepancy. This drawing is copyright and remains the property of AHR.