



1 **Front**
1 : 100

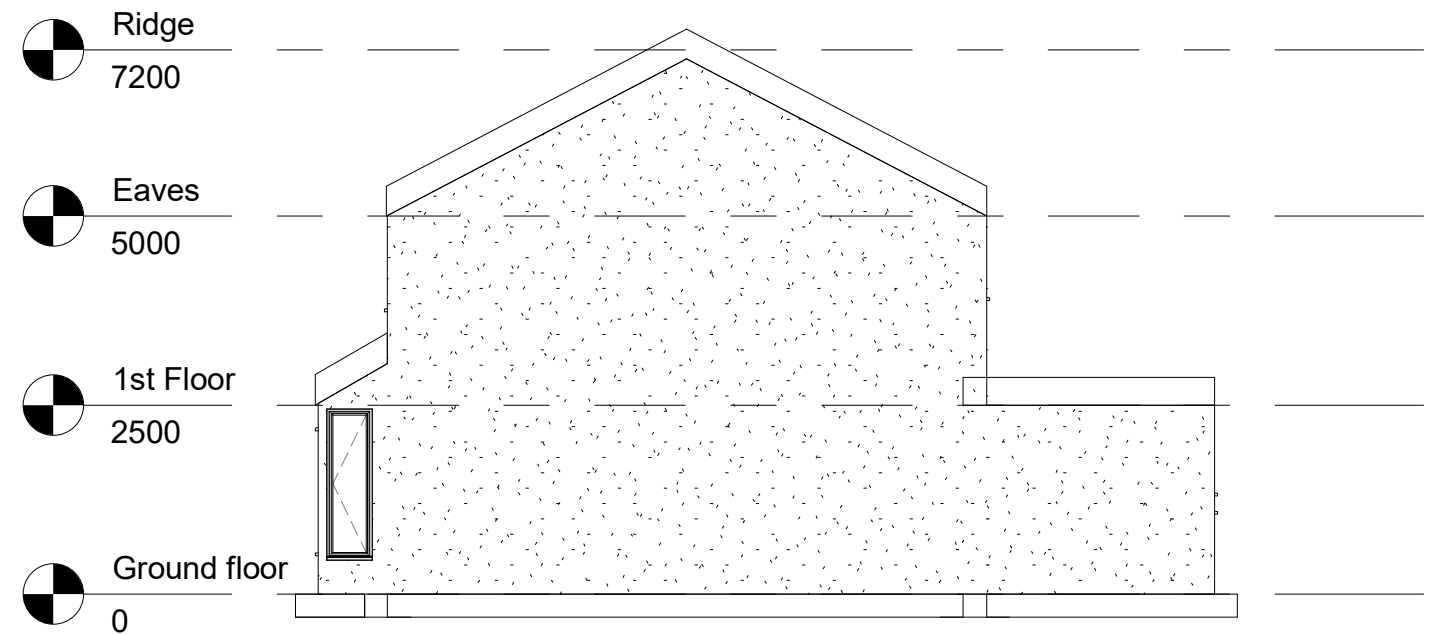

2 **Party Wall side**
1 : 100

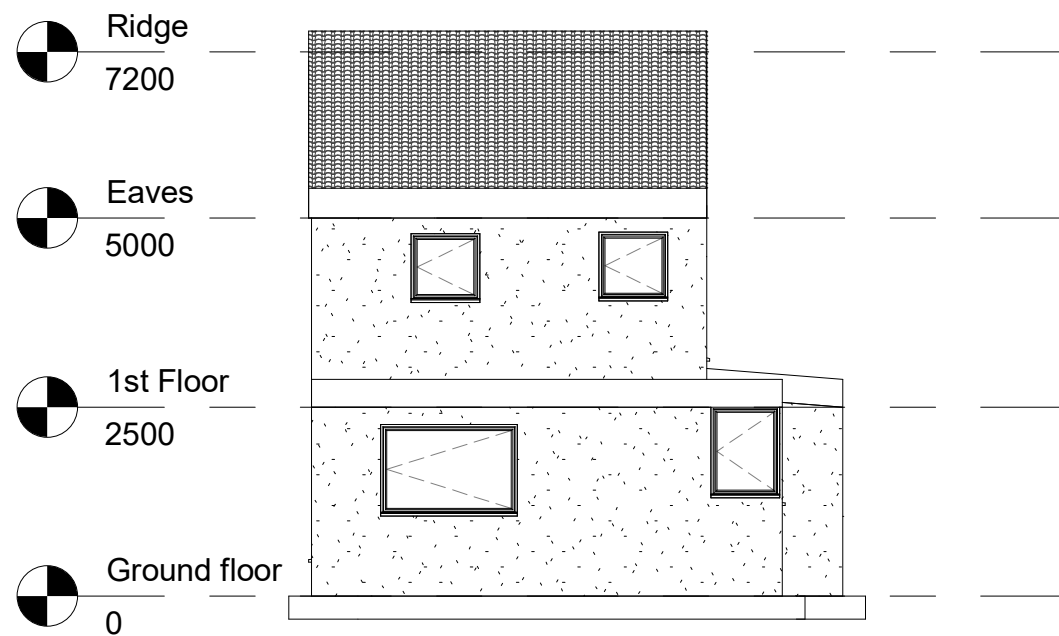

3 **Rear**
1 : 100



4 **Side**
1 : 100



CODE	STATUS	SUITABILITY DESCRIPTION	PURPOSE OF ISSUE

PROJECT
Side Extension & Garage

SHEET
Existing Elevations

CLIENT
32 Ellesmere Road

Date Issue Date	Project number Project Number	Scale (@ A3) 1 : 100
Drawn by Author	DRWAING NUMBER A102	REV
Checked by Checker		