



1 **Front**
1 : 100



2 **Party Wall side**
1 : 100

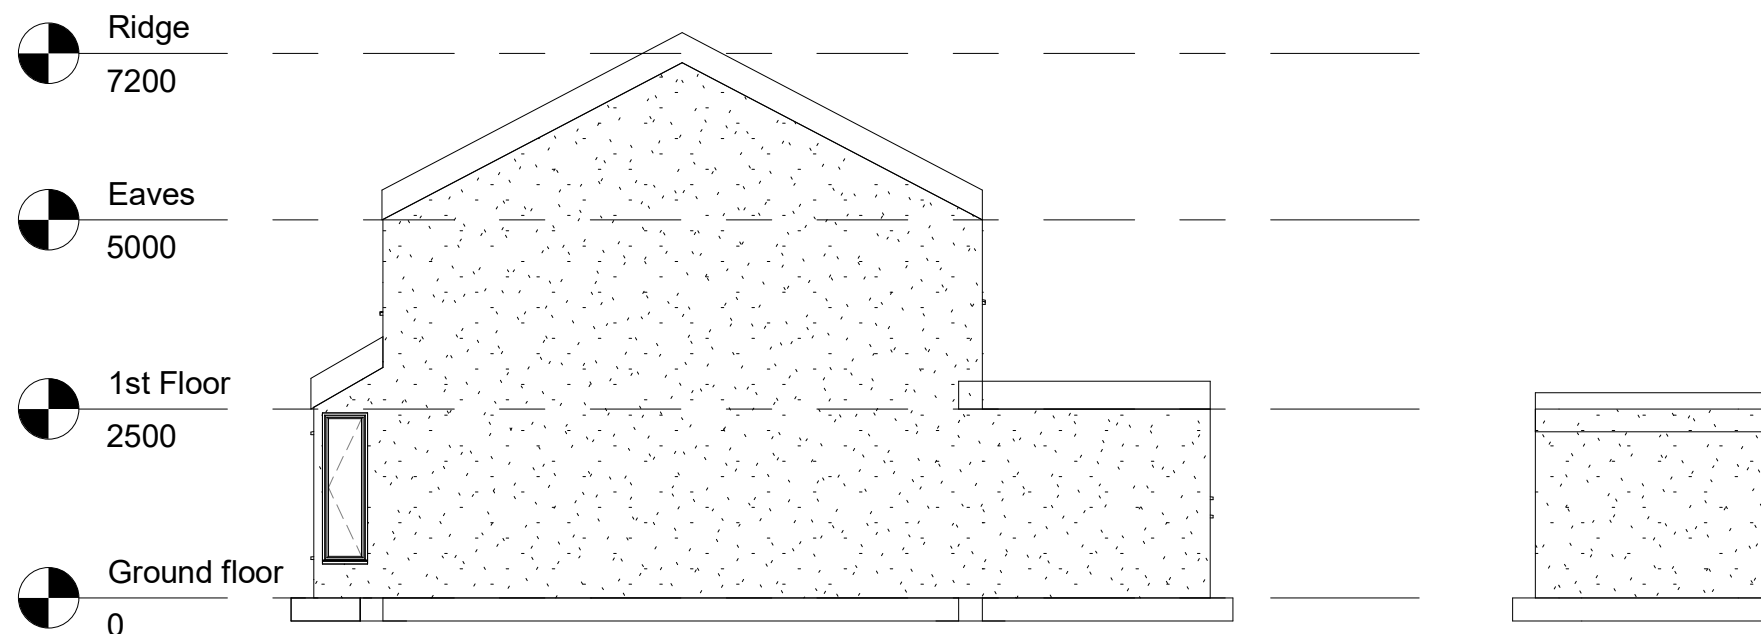

<div> AUTODESK www.autodesk.com/revit</div>				PROJECT		CLIENT			
				Side Extension & Garage		32 Ellesmere Road			
CODE	STATUS	SUITABILITY DESCRIPTION	PURPOSE OF ISSUE	SHEET		Date Issue Date	Project number Project Number	Scale (@ A3) 1 : 100	
				Proposed Elevations F&S		Drawn by Author	DRWAING NUMBER		REV
						Checked by Checker	B102		