



FRONT ELEVATION FROM ROAD

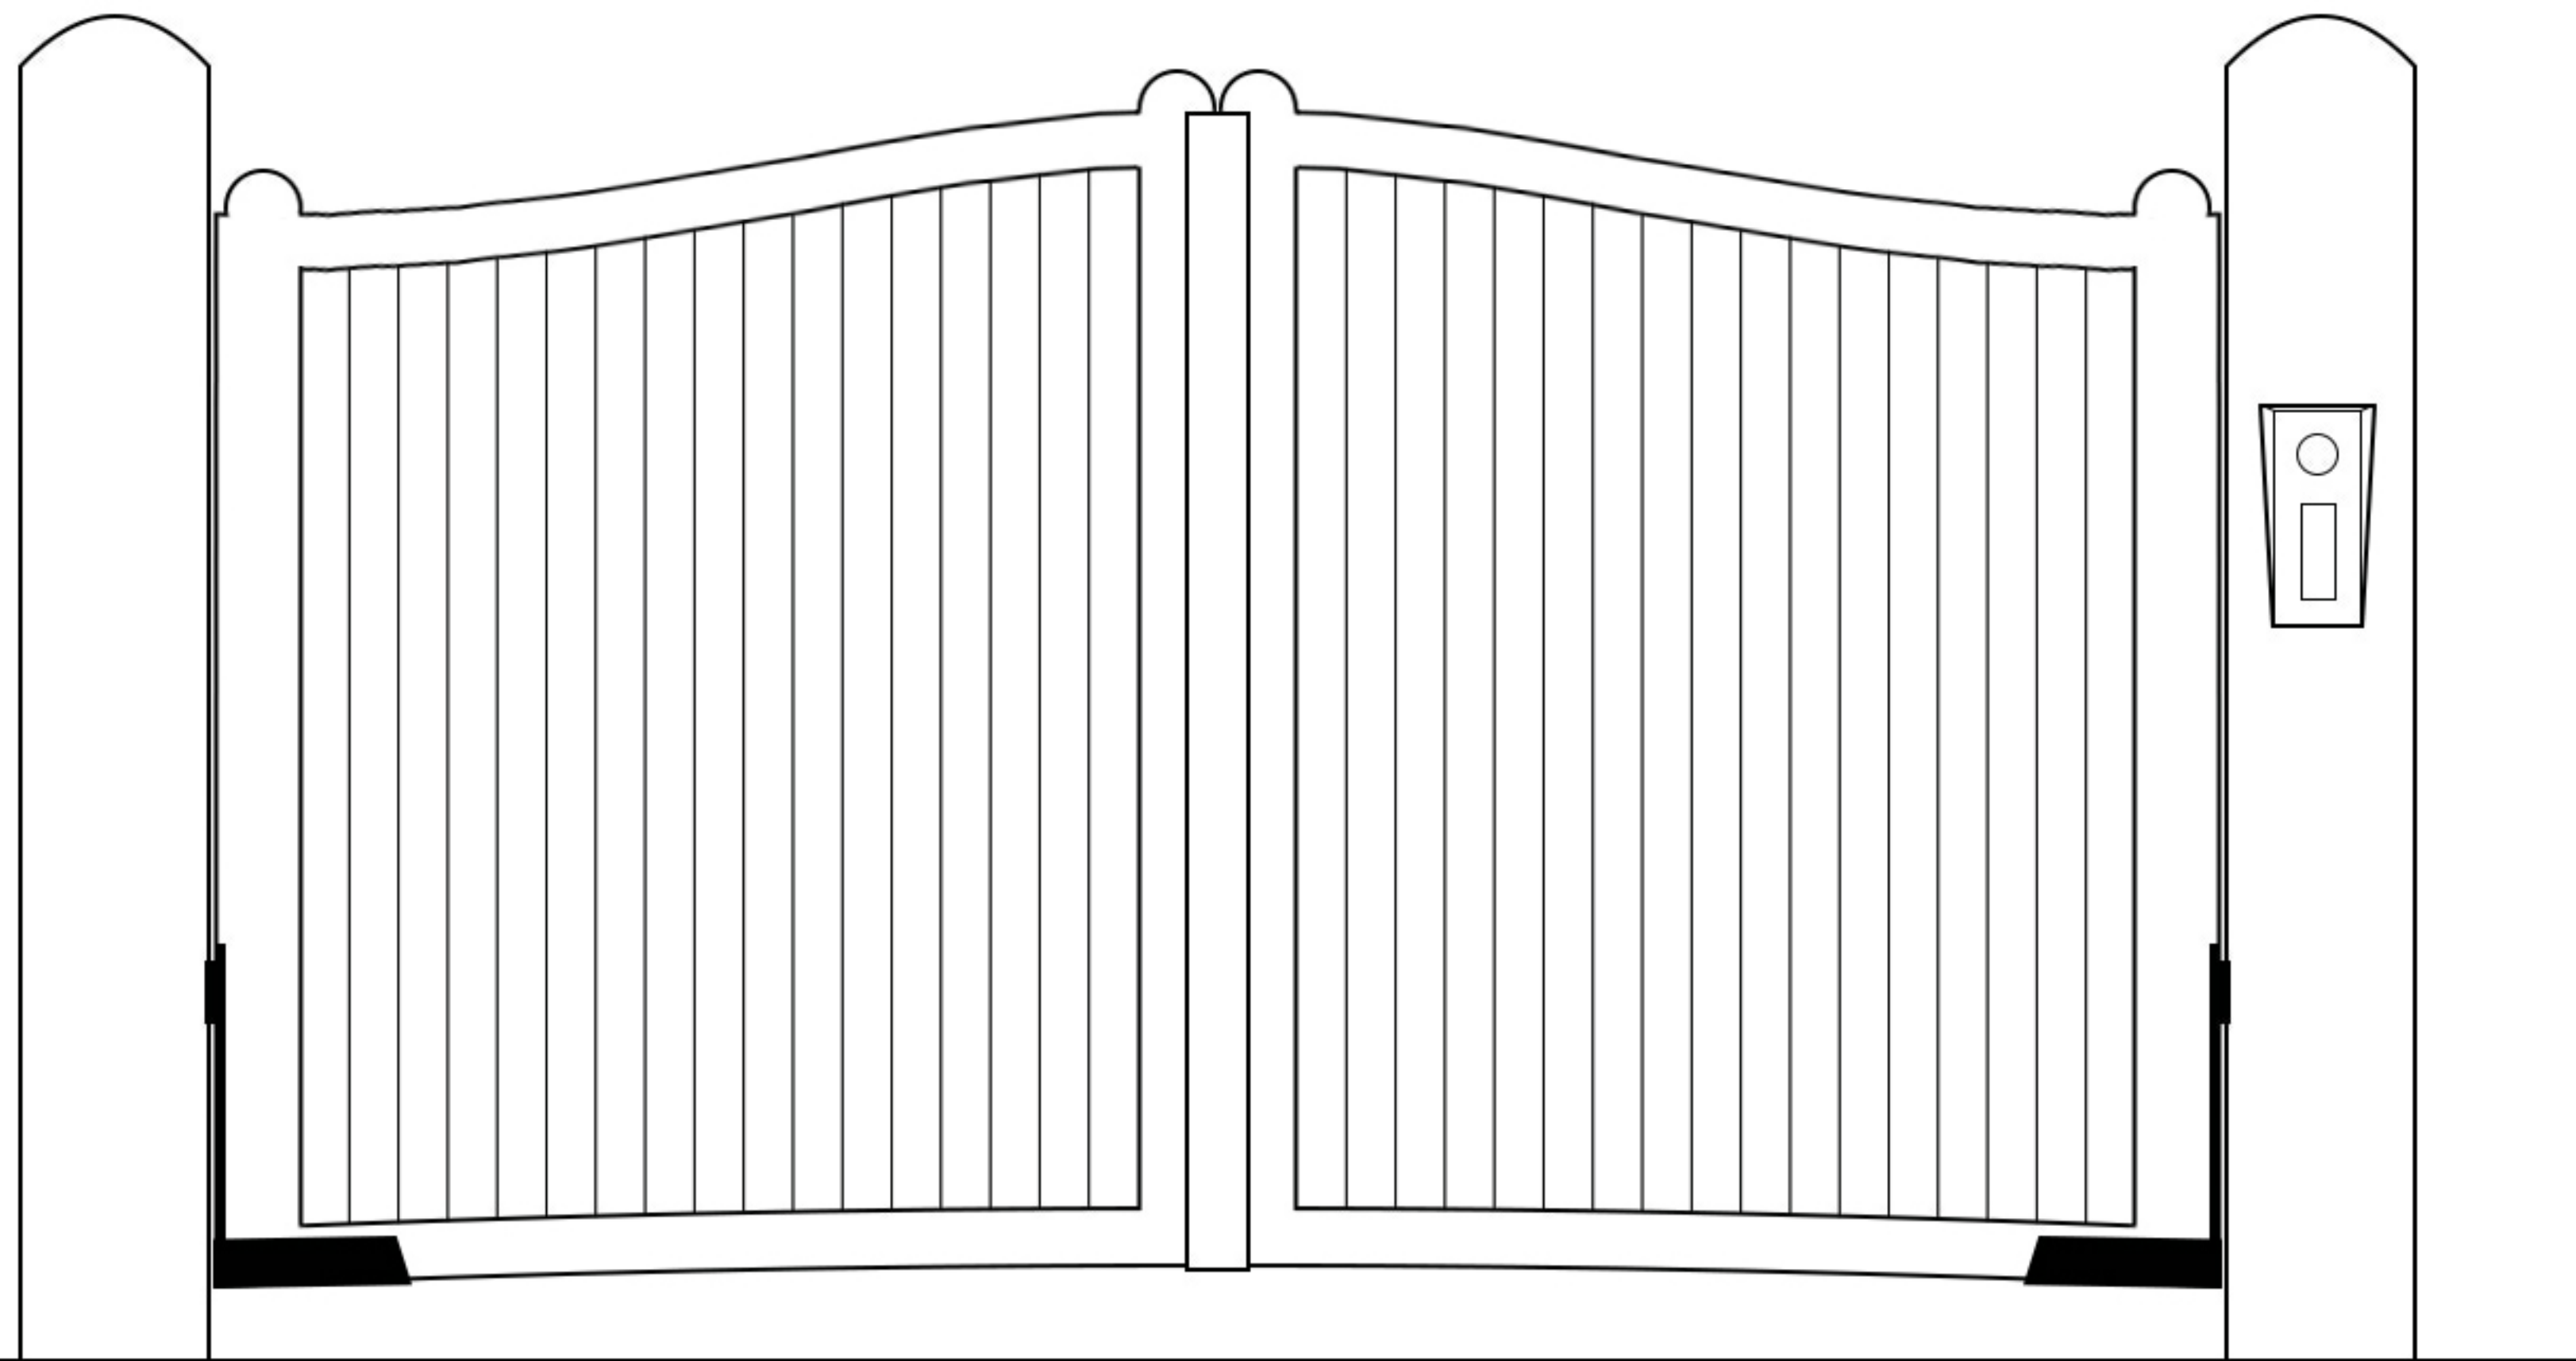

SIDE ELEVATION

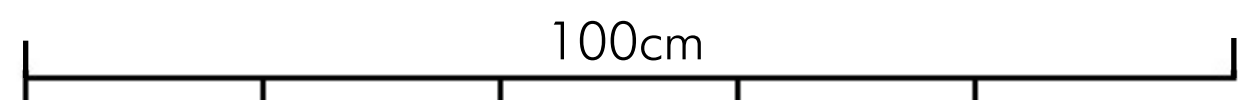