


Plan view

Existing upstairs.

WEST

SCALE 1:10

SOUTH

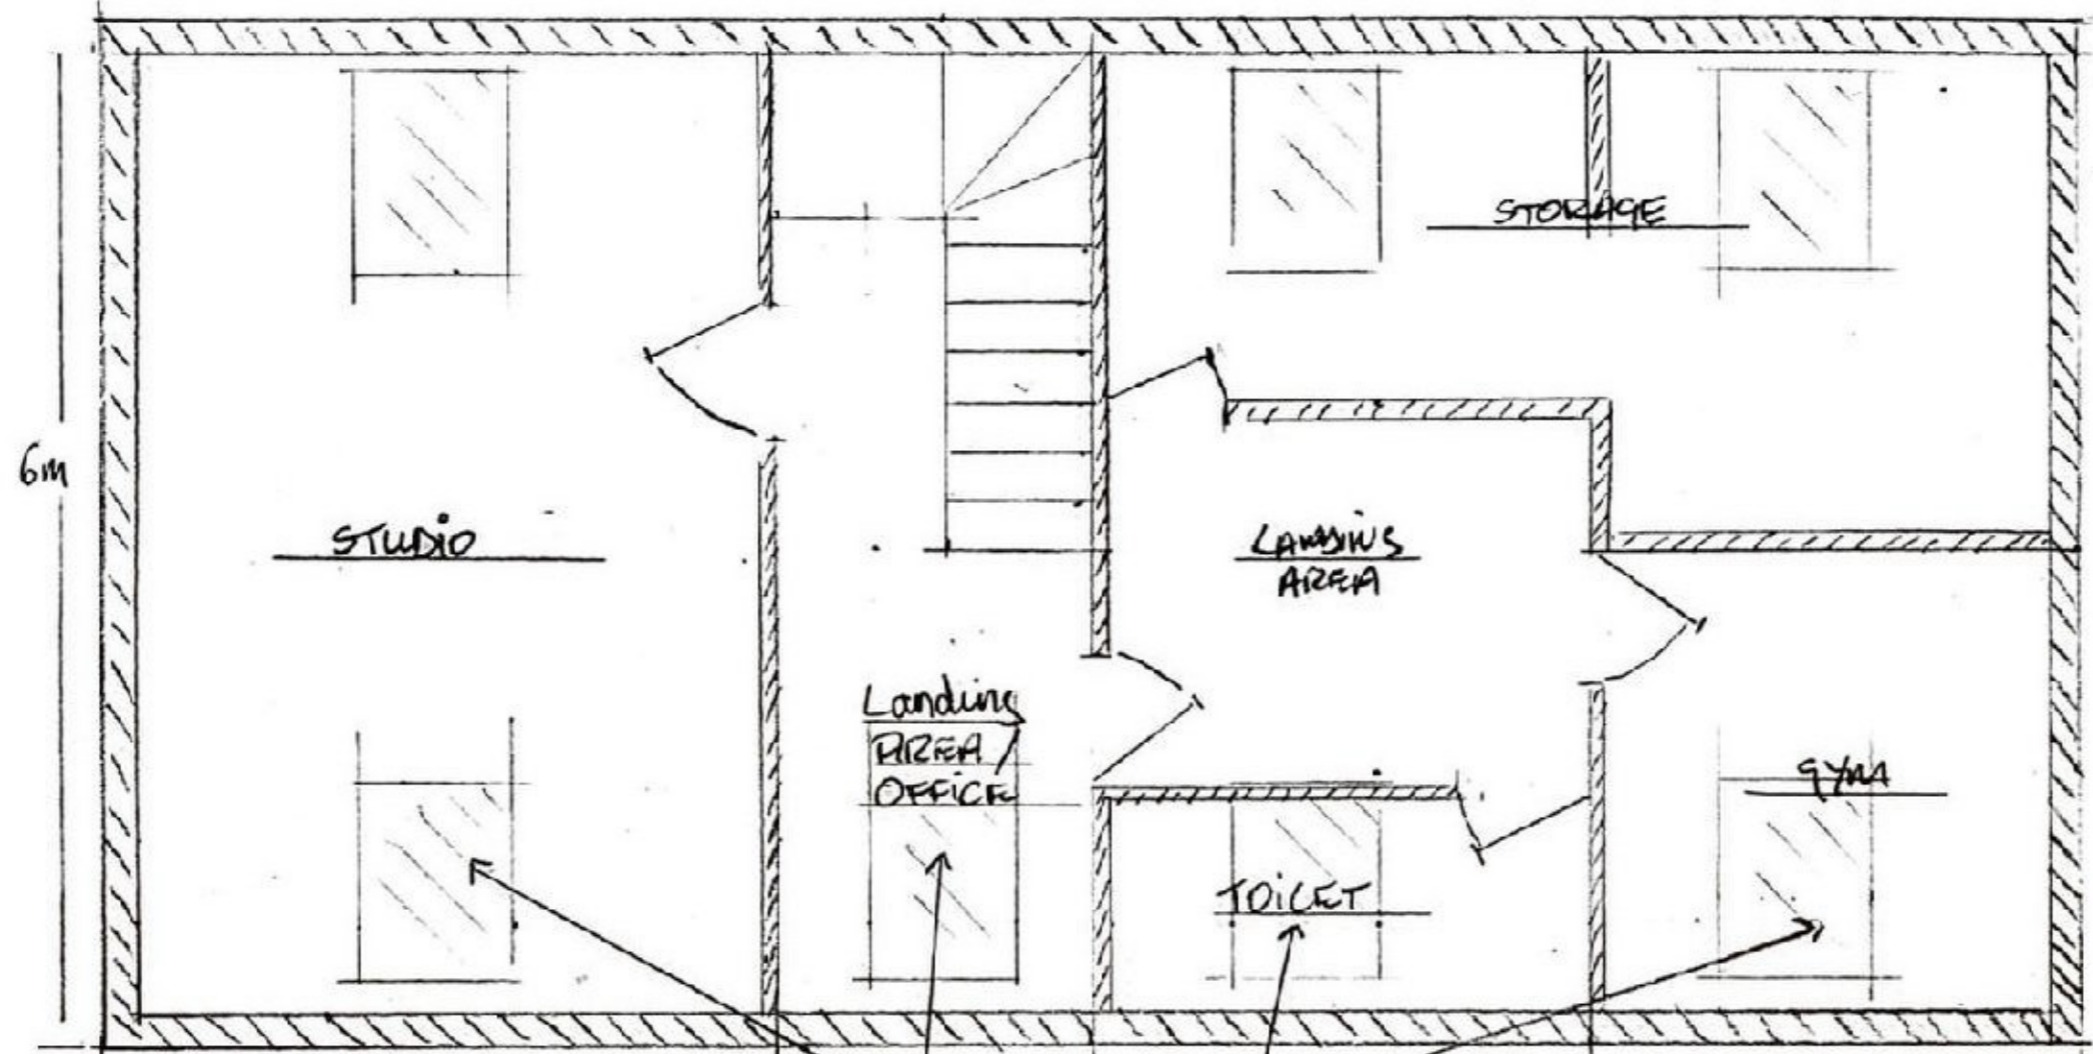

NORTH

Landing  
AREA /  
OFFICE

LANDING  
AREA

STORAGE

STUDIO

GYM

TOILET

12m

EXISTING SKYLIGHTS

EAST

Drg No. 013/A