


PLAN VIEW PROPOSED UPSTAIRS

WEST

SCALE 1:50

SOUTH

NORTH

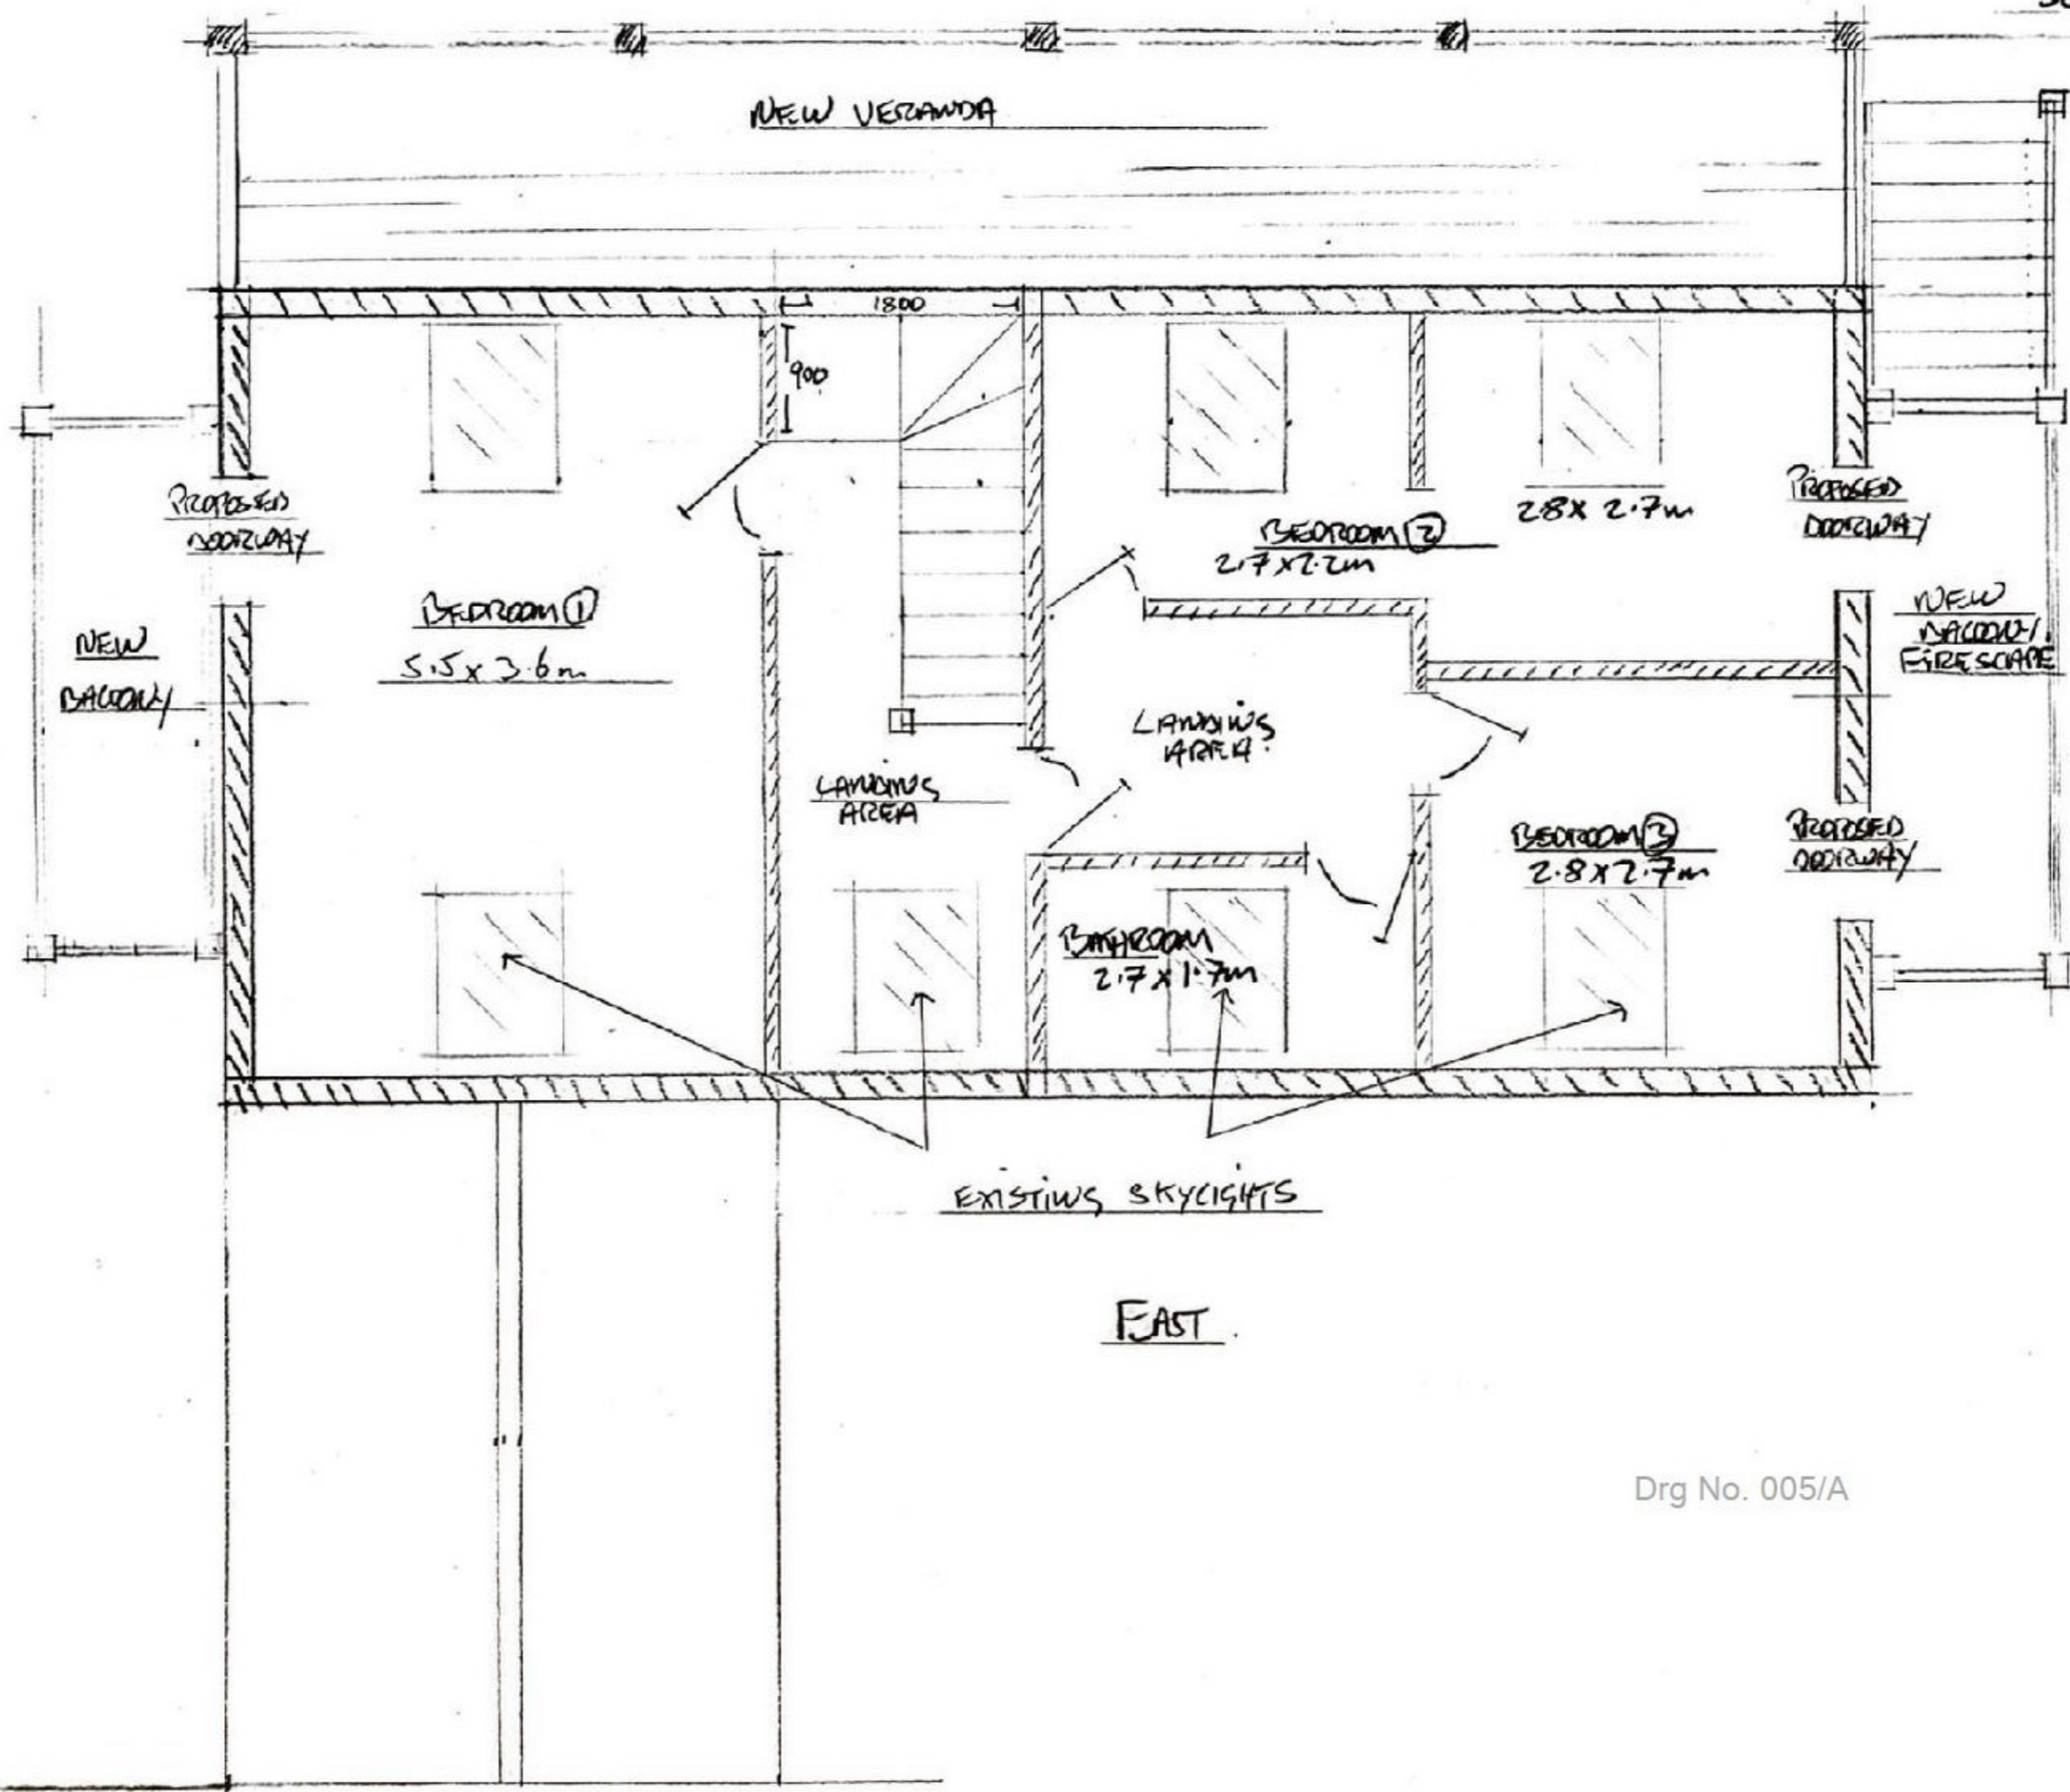

Drg No. 005/A