

LOCATION PLAN
SHOWING RED LINE
OF SITE 1:1250 SCALE

302


302



SITE BLOCK PLAN AT 1:500
WITH LEVELS SHOWN.



SCALE
1:500

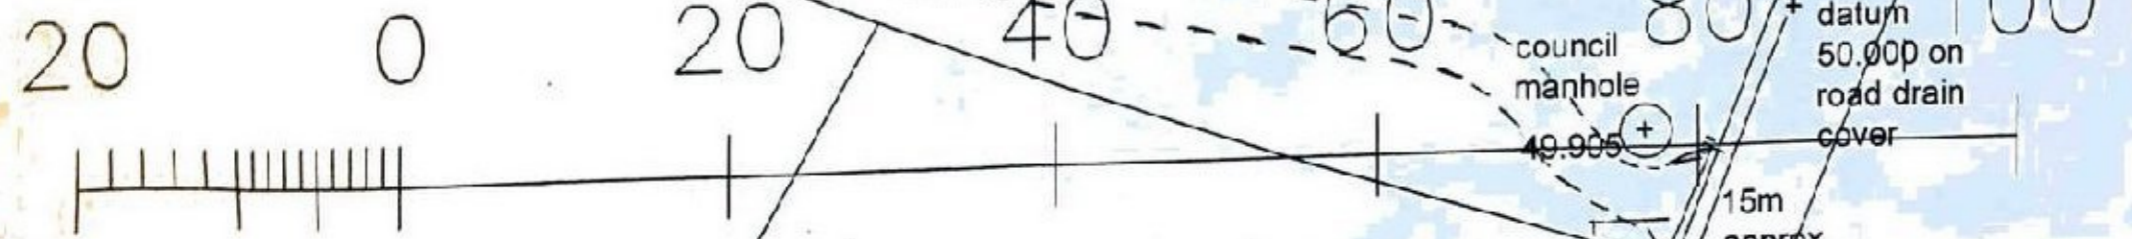

Metres

SITE OF NEW
GATE

Drg No. 011/A

COPYRIGHT PZ PLANS