




EXISTING EAST ELEVATION

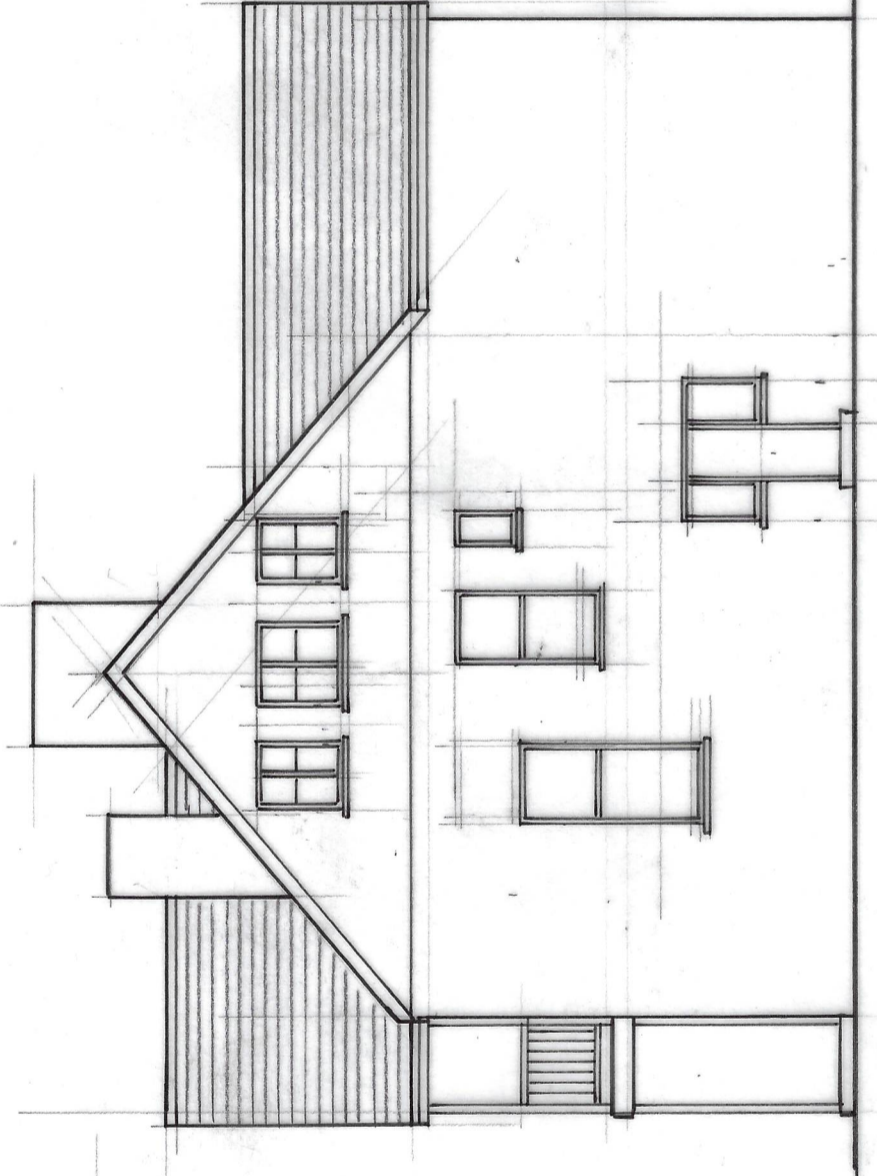


EXISTING SOUTH ELEVATION

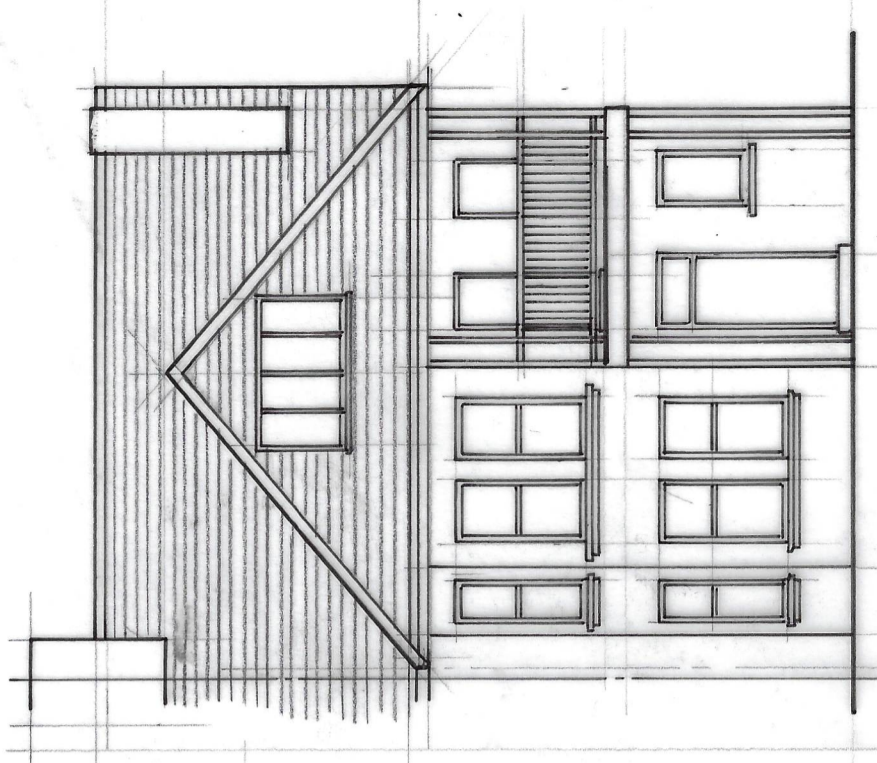


EXISTING WEST ELEVATION

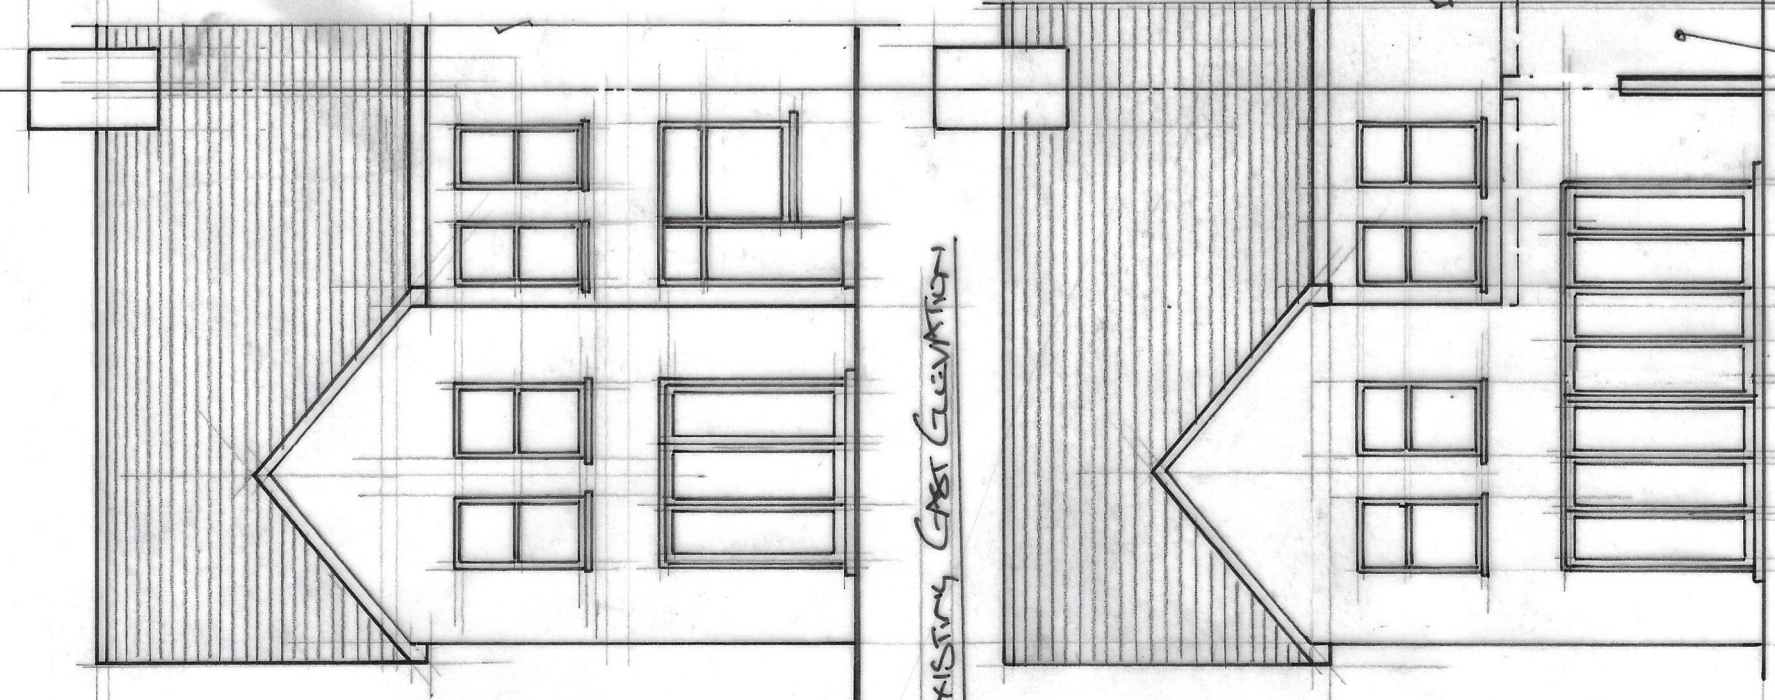

PROPOSED EAST ELEVATION

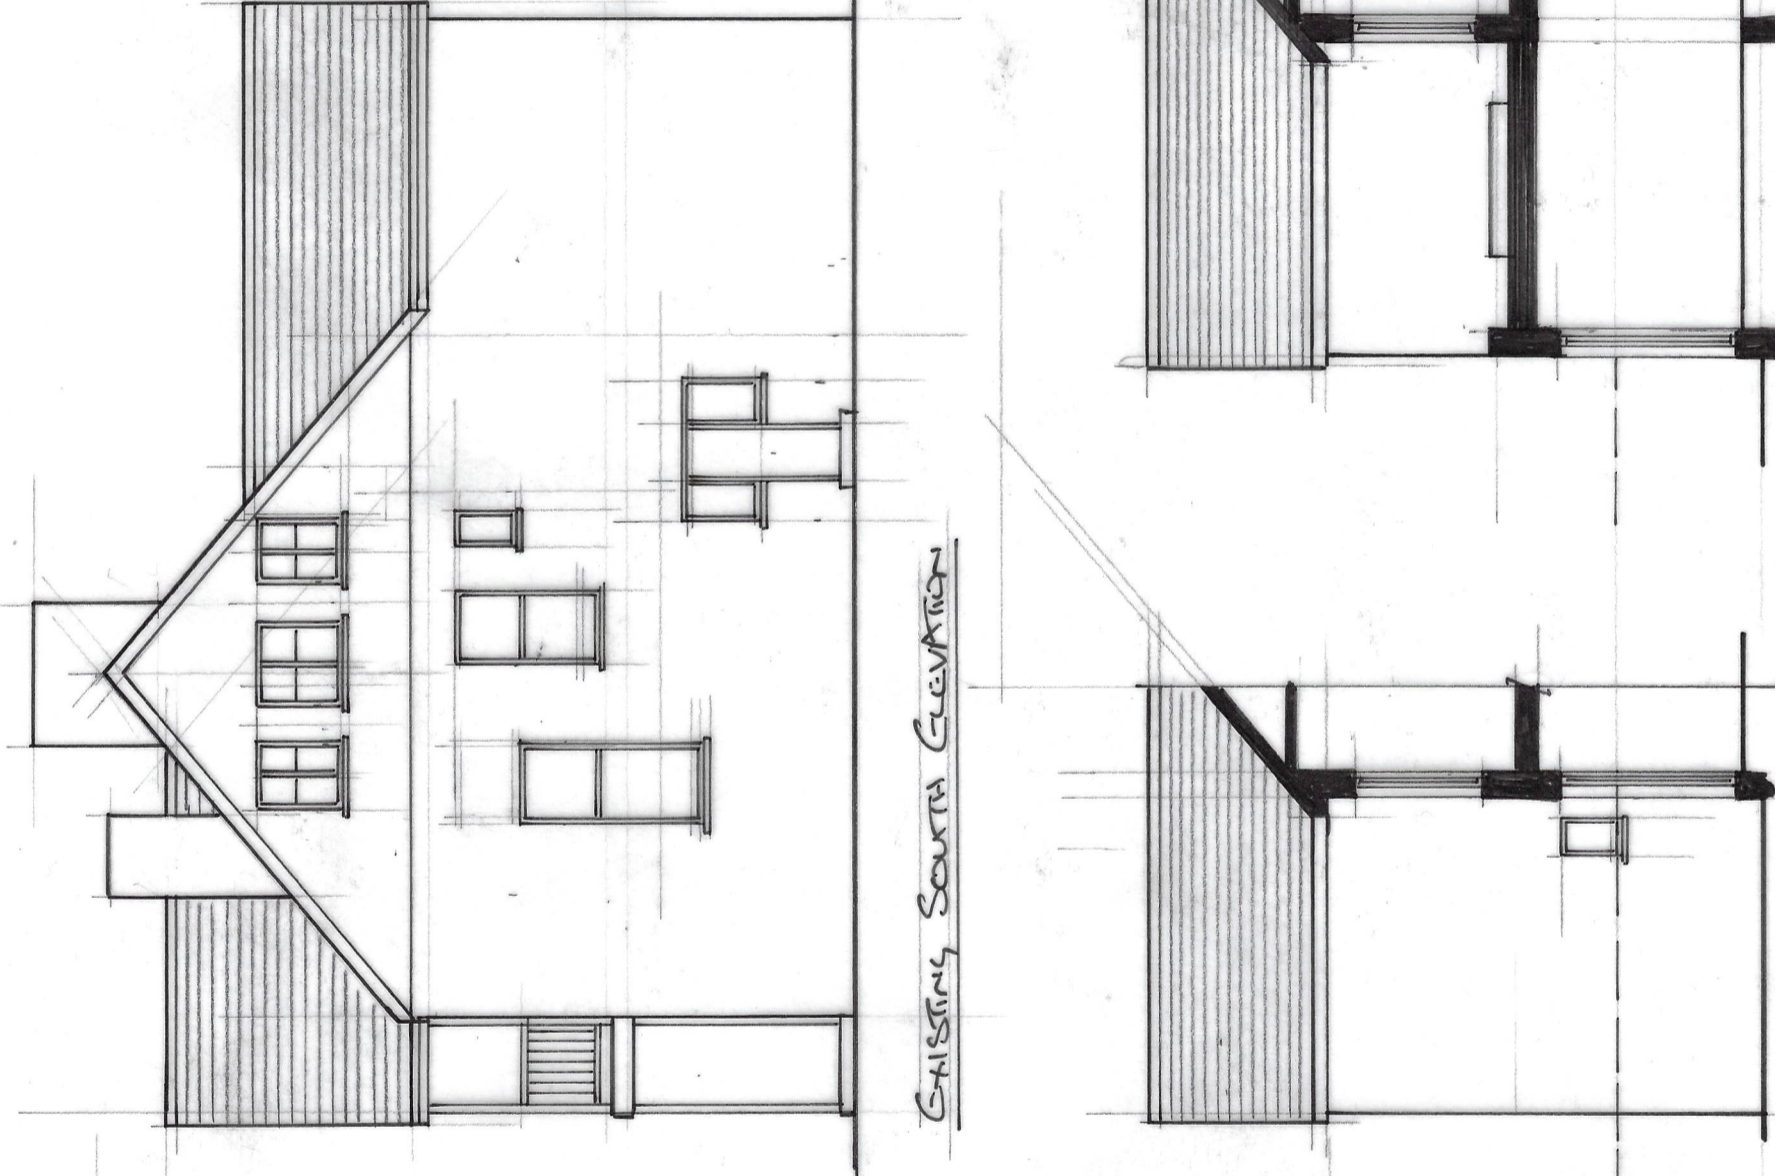

EXISTING NORTH ELEVATION / SECTION

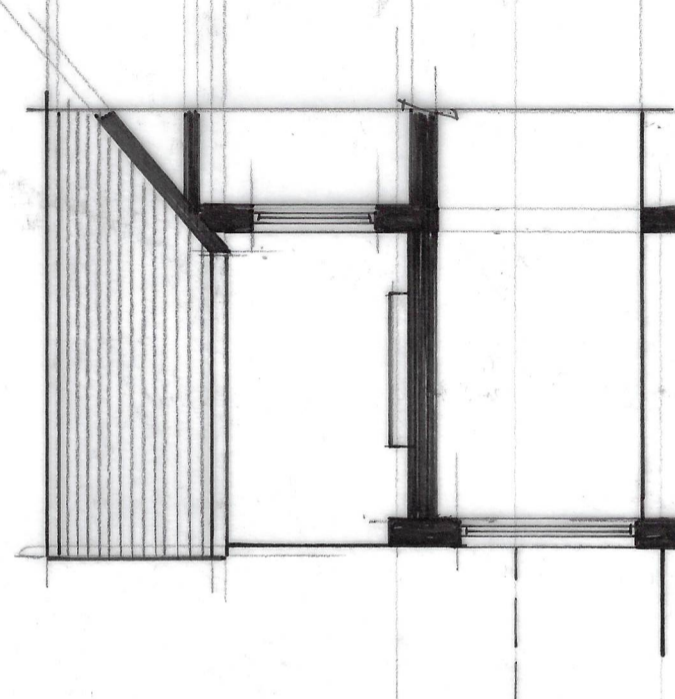

PROPOSED NORTH ELEVATION / SECTION

SEE ADJOINING PLANNING APPLICATION FOR STRUCTURAL INITIAL CROSS-SECTION. 19 LANDMARK 1000

on 1m 2 3 4 5m
1:100 (AS)