


Existing 2nd floor plan
(1:50)



0m 1m 2m
1:50 AS

19 University Road, Hove
Existing 1st & 2nd floor plans 1:50 19th/02

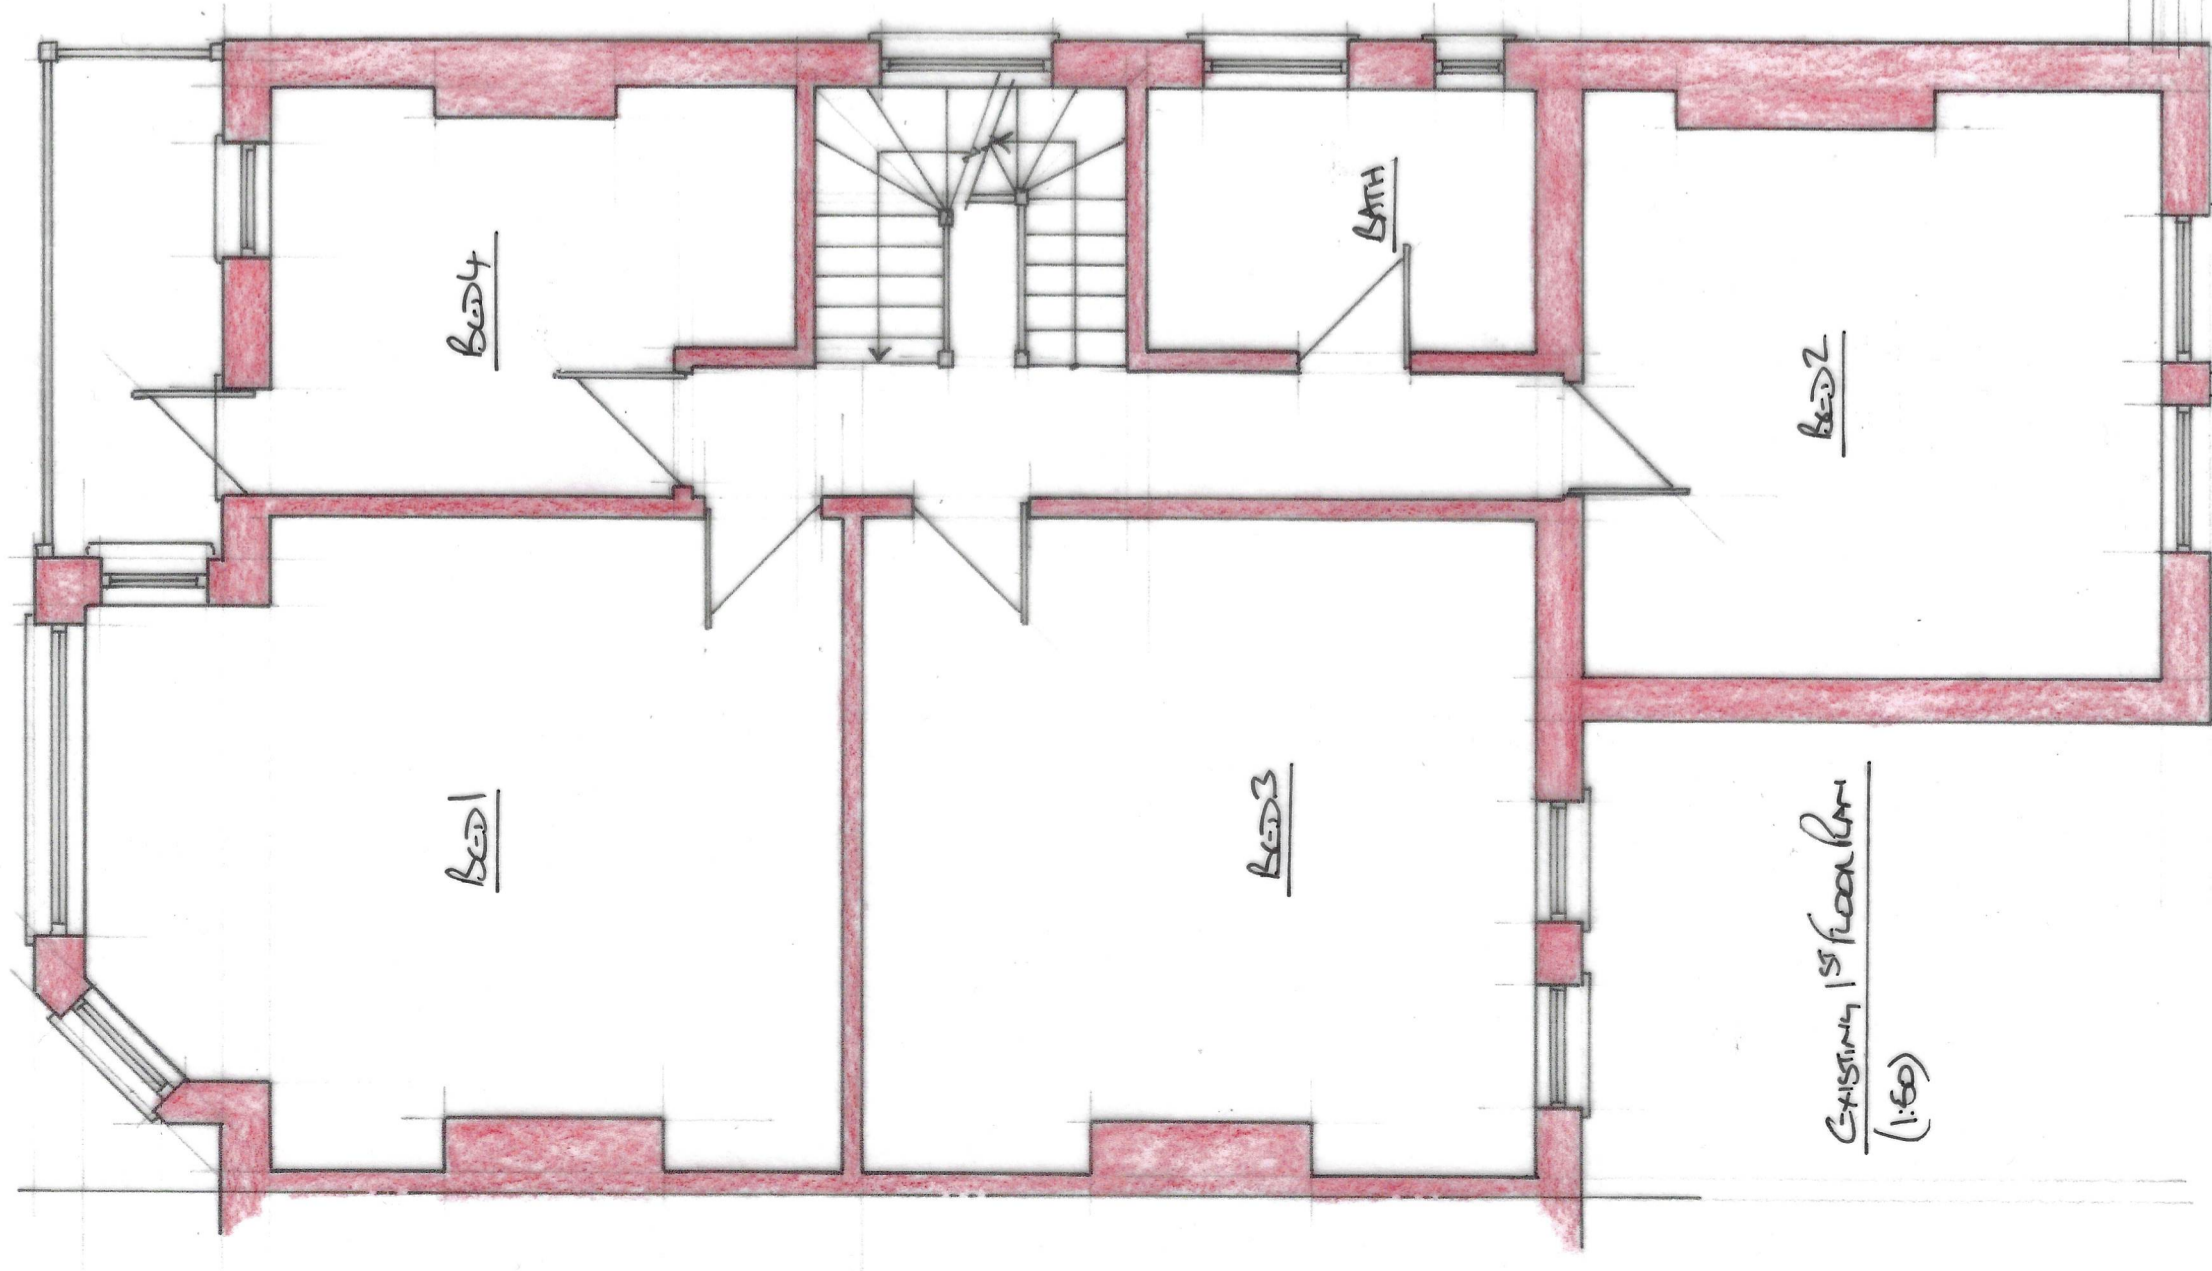

Existing 1st floor plan
(1:50)



0m 1m 2m
1:50 AS

19 University Road, Hove
Existing 1st & 2nd floor plans 1:50 19th/02