

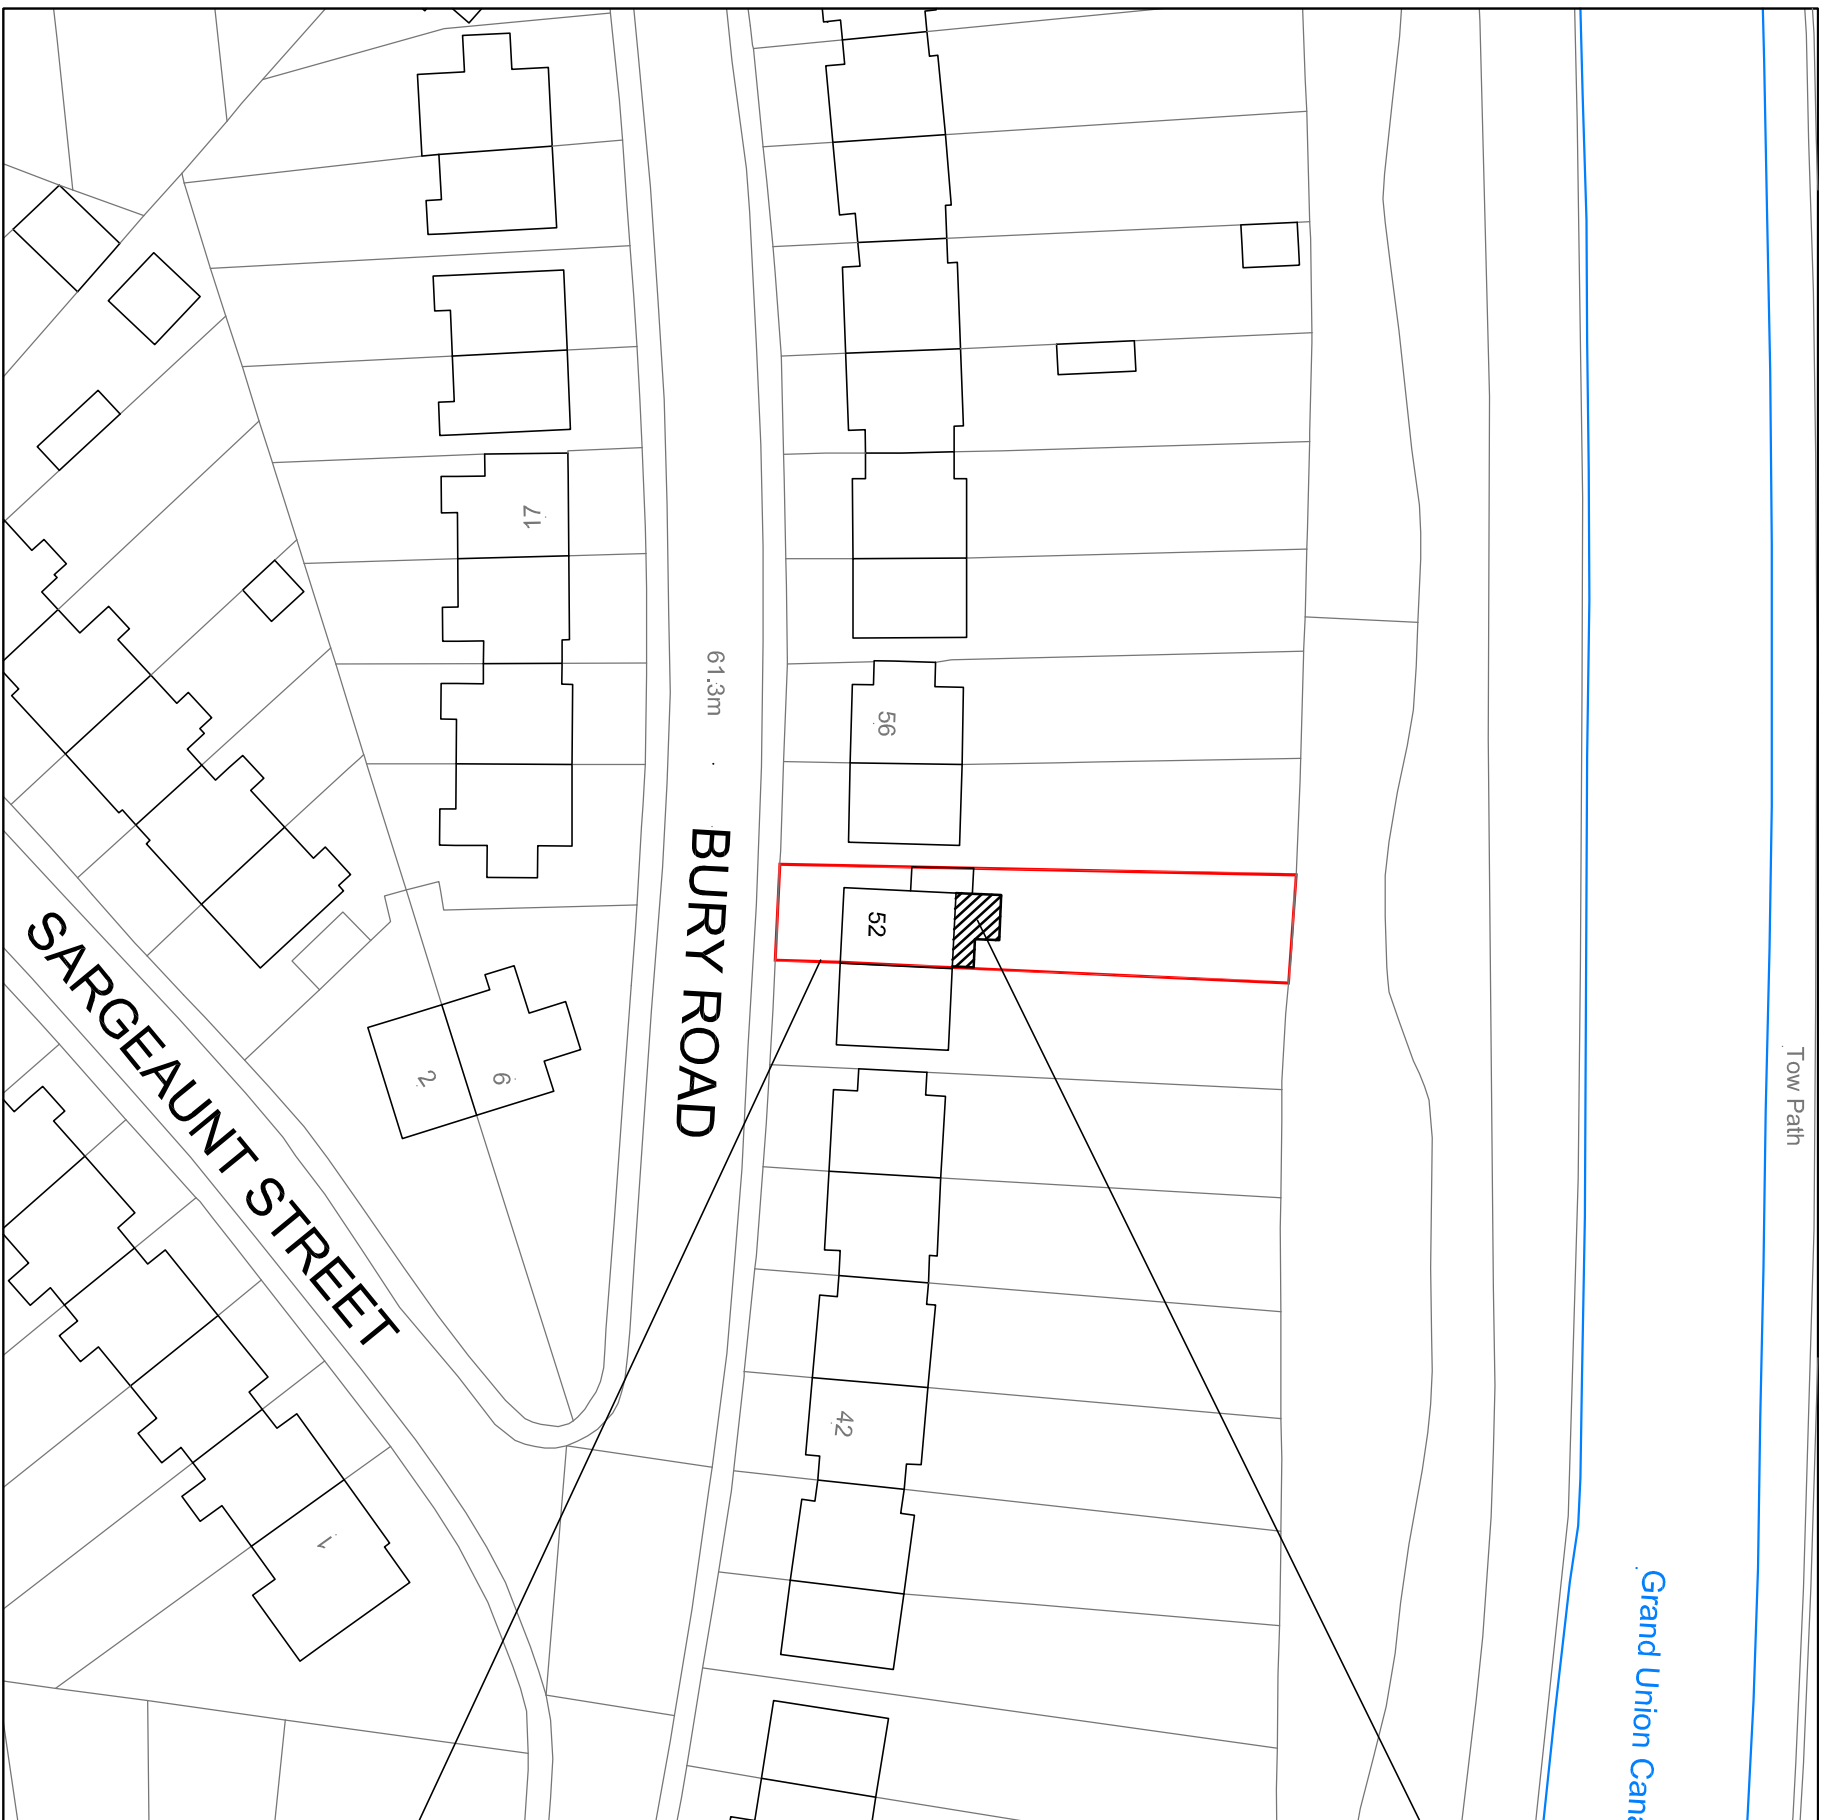


GENERAL NOTES  
DRAWING CAN BE SCALED FOR PLANNING PURPOSES ONLY BUT IF IN ANY DOUBT ABOUT A DIMENSION OR ANY OF THE DRAWN INFORMATION PLEASE ASK CDRB ARCHITECTS.

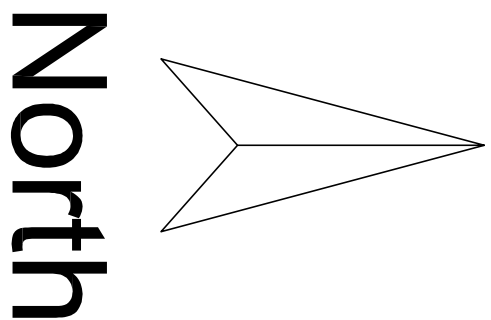



Proposed Block Plan  
Scale 1:500 @ A1

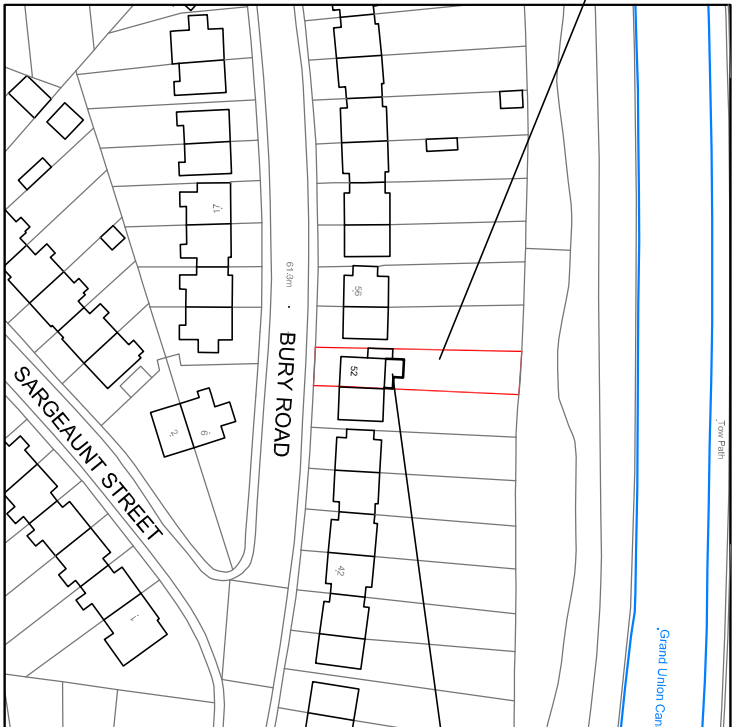

Proposed Location Plan  
Scale 1:1250 @ A1

PLANNING APPLICATION  
SUBMISSION

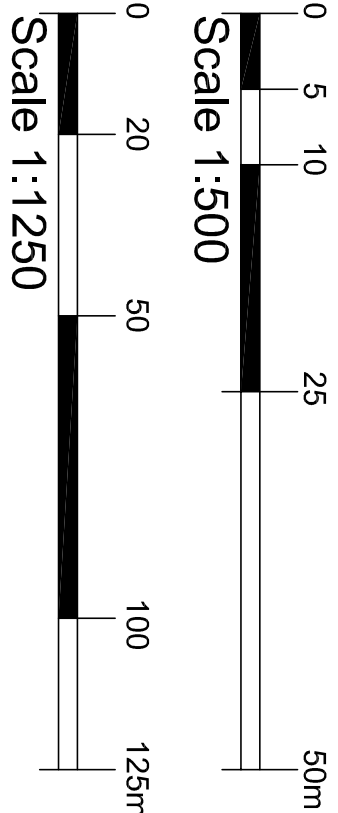

A	26/11/20		Drawing notes added		cr	cdh		
	rev	date	by	procd				
<div><div></div><div><b>cdrb architects ltd</b> 3 Millers Court St Albans Herts AL1 1JL CDR Ltd.</div></div>								
job title								
Two Storey Rear Extension and Single Storey Rear Extension at 52 Bury Road, Leamington Spa								
drawing title								
Proposed Block Plan and Location Plan								
scale	drawn by	date	checked by					
1:500 & 1:1250 @ A1	mm	November 2020	CDRB					
job no.	drawing no.	revision						
T2048	AL (P) 00	A						