




EXISTING GROUND FLOOR PLAN 1:50

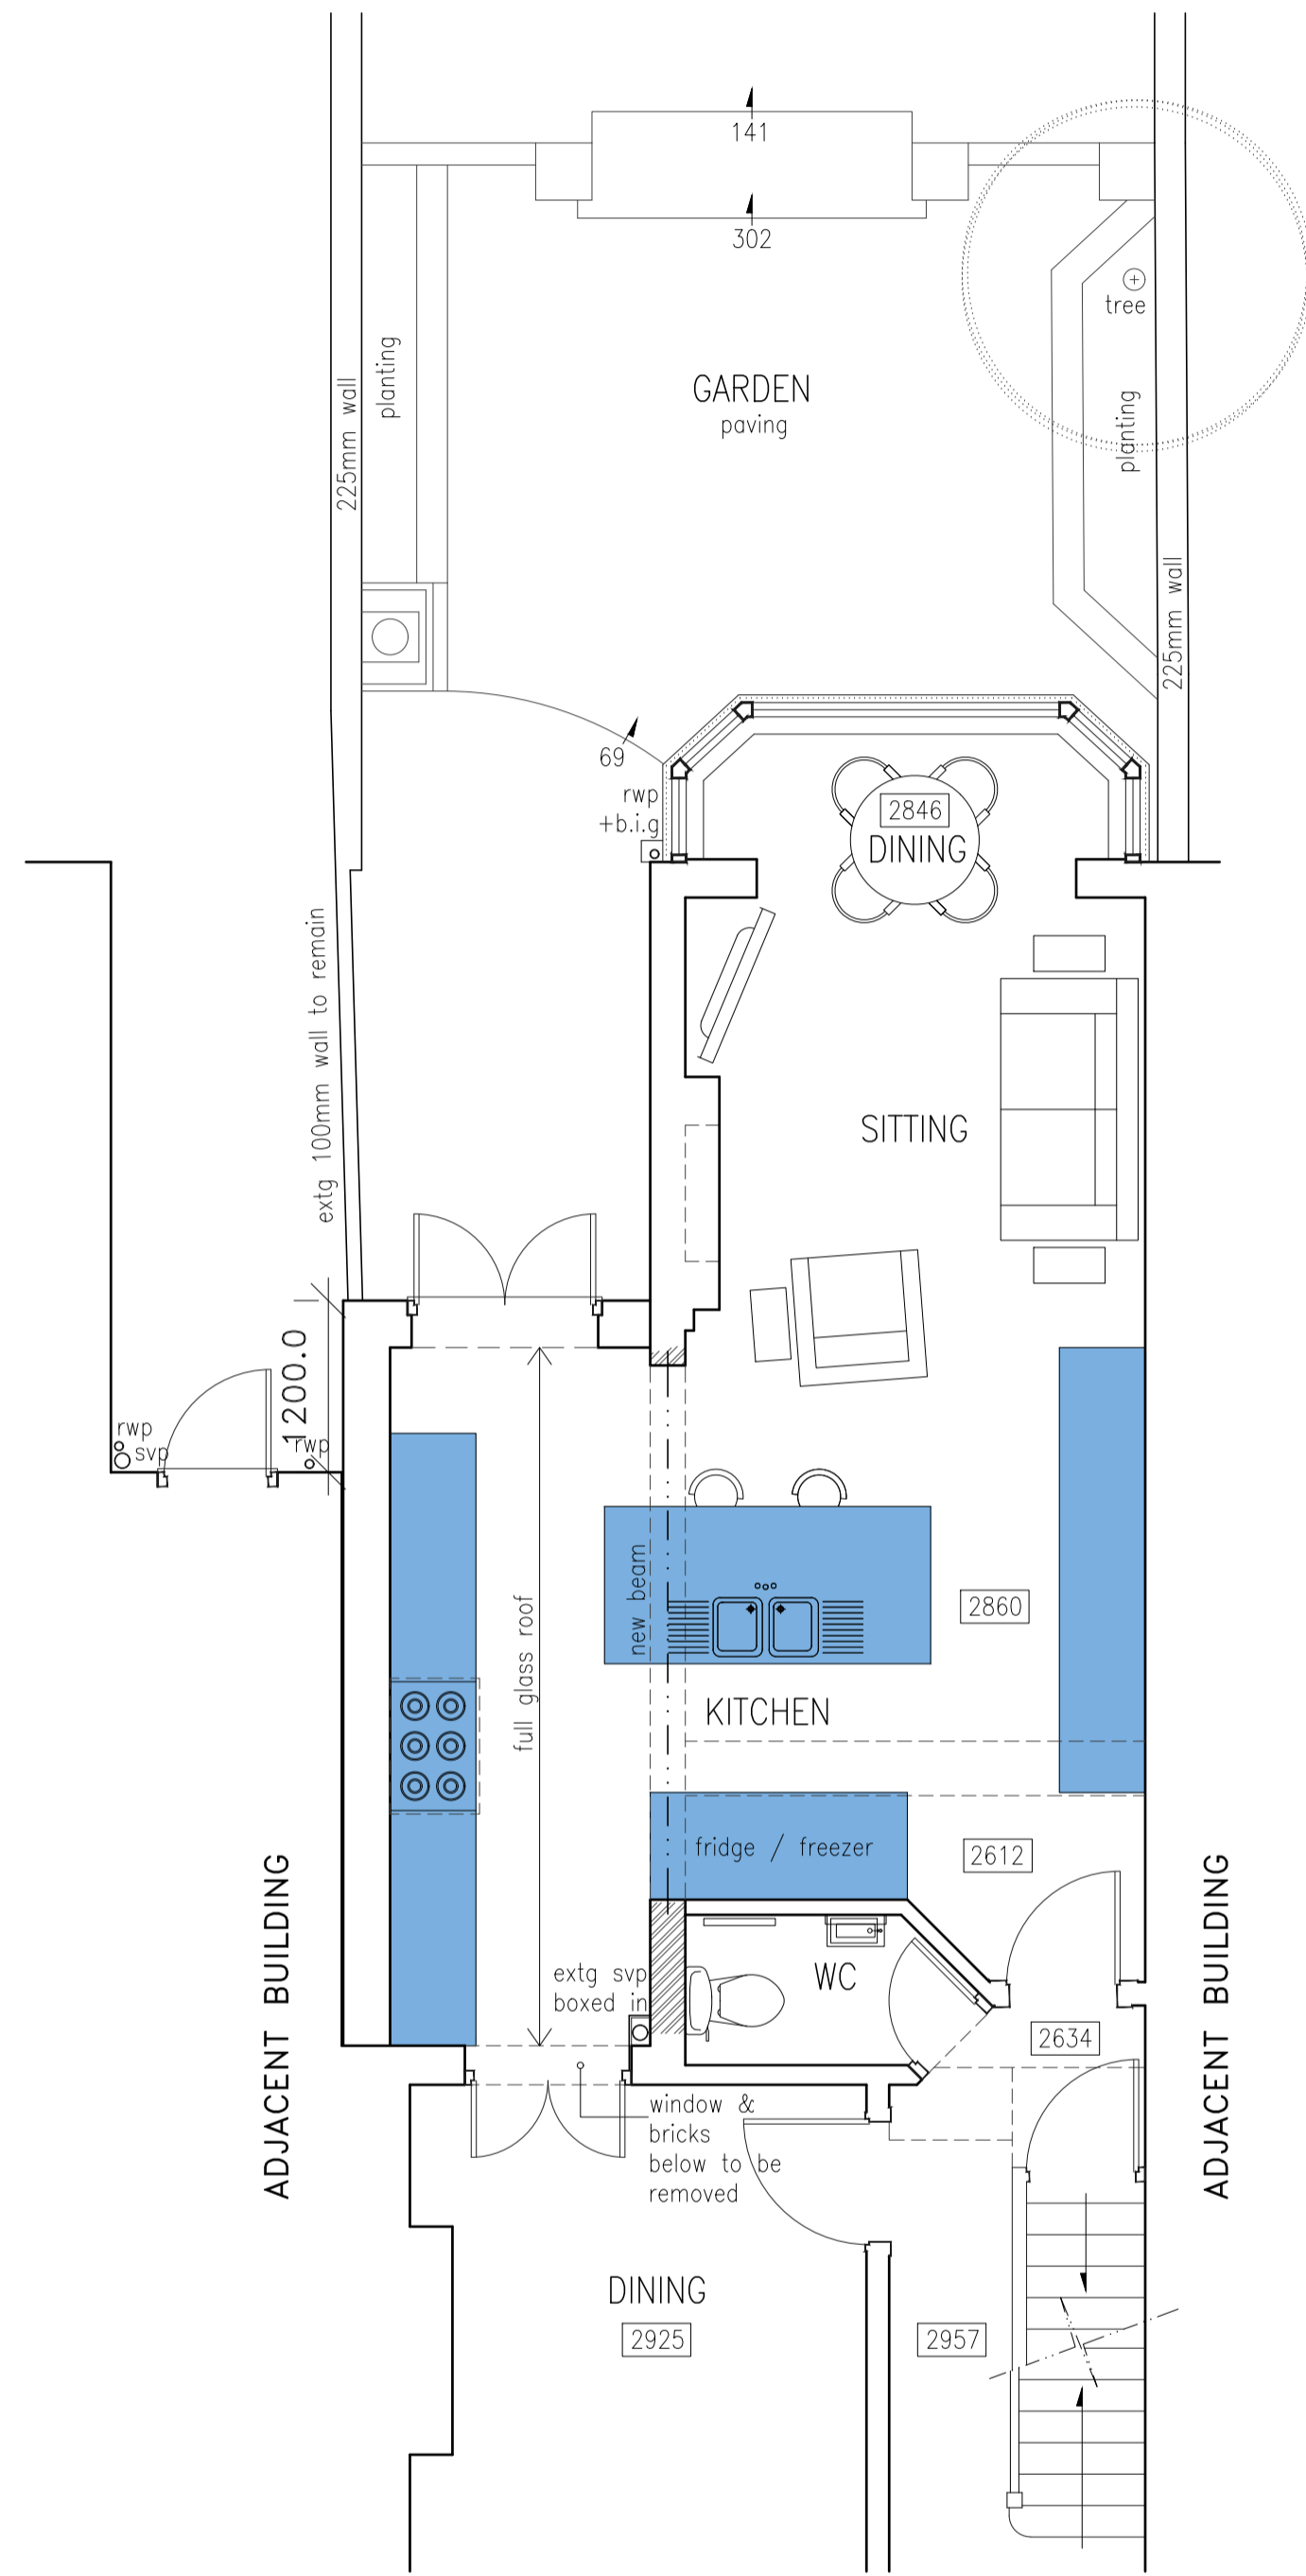

PROPOSED GROUND FLOOR PLAN 1:50

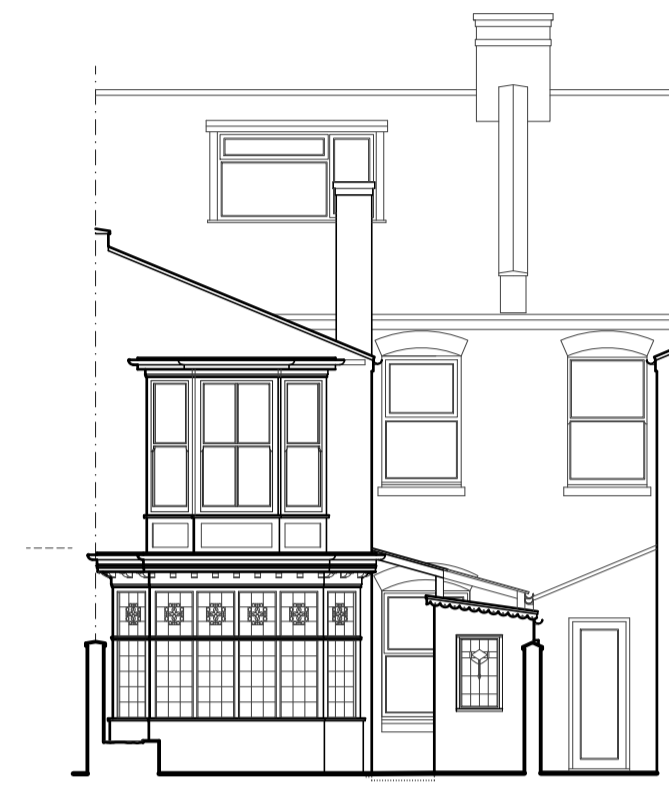



EXISTING REAR ELEVATION 1:100

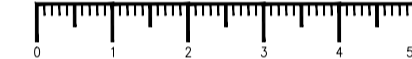

PROPOSED REAR ELEVATION 1:100




EXISTING SIDE SECTIONAL ELEVATION 1:100

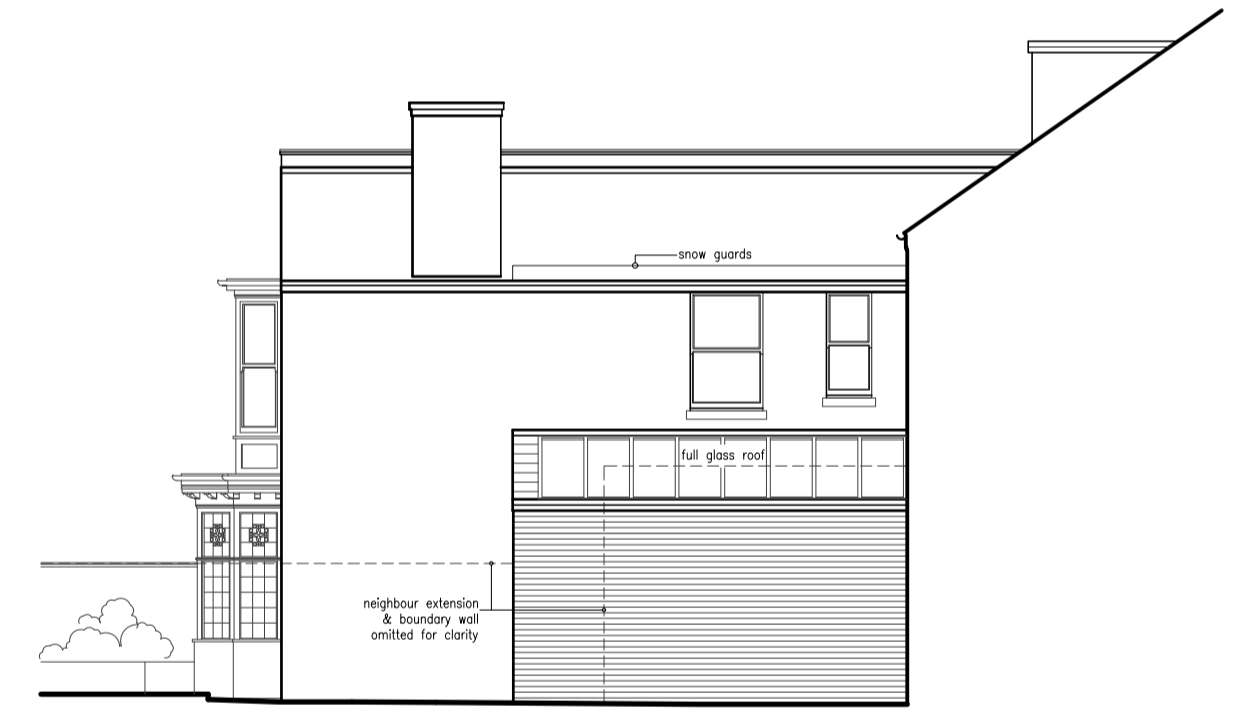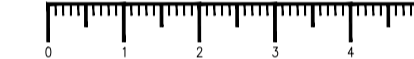

PROPOSED SIDE ELEVATION 1:100



SITE PLAN 1:500

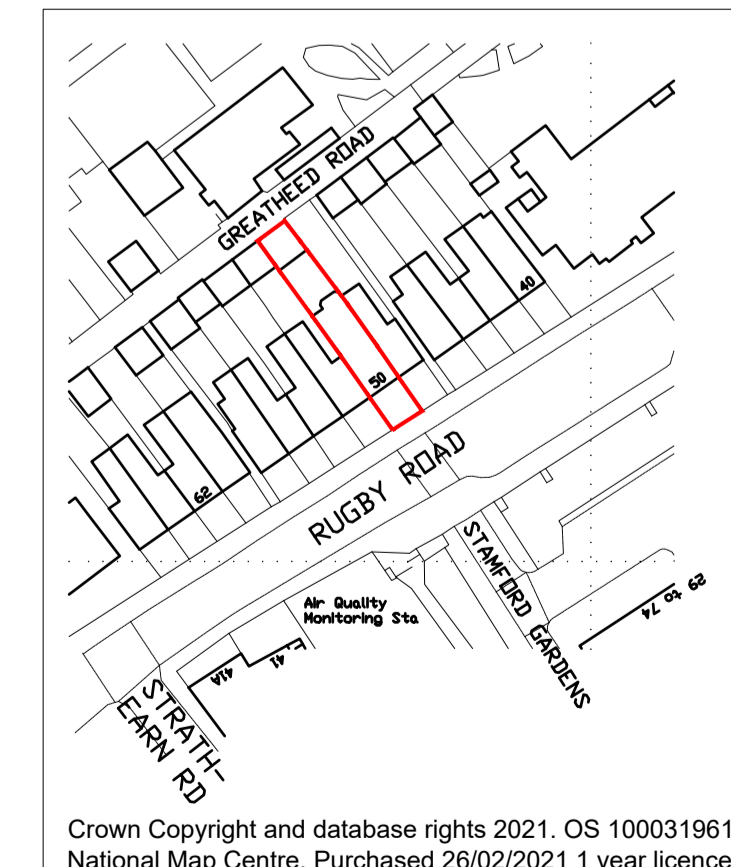

LOCATION PLAN 1:1250

- GENERAL NOTES
1. Do not scale from this drawing.
 2. All dimensions must be checked on site and any discrepancies verified with the architect.
 3. This drawing is the sole copyright of Brophy Riaz & Partners Chartered Architects and no part may be reproduced without the written consent of the above.
 4. Client to commence with construction work only upon receipt of Full and unconditional building regulations approval.

| | | |
|--|---|----------|
| Road name added to Site & Location plans | E | 02.03.21 |
| Site plan & location plan added | D | 26.02.21 |
| Site and stoile updated | C | 12.11.20 |
| Layout revision | B | 11.11.20 |
| Layout revision, fully glazed roof added | A | 10.11.20 |

| | | |
|-----------|----------|-------------|
| Revision: | Issue: | Date: |
| MM | AS SHOWN | 02 OCT 2020 |

Brophy Riaz & Partners
 CHARTERED ARCHITECTS
 48A HYLTON STREET, JEWELLERY QUARTER, B'HAM B18 6HN
 TEL:0121-507-1818 FAX:0121-507-1177
 e-mail: info@brpuk.net

client:
ANNA WILLIAMS
GEORGE MESZAROS

job:
50 RUGBY ROAD
LEAMINGTON SPA
CV32 6DG

drawing:
PROPOSED PLAN
& ELEVATIONS

| | | |
|---------|----------|--------|
| Job No: | Dirg No: | Issue: |
| 3432 | 01 | E |