

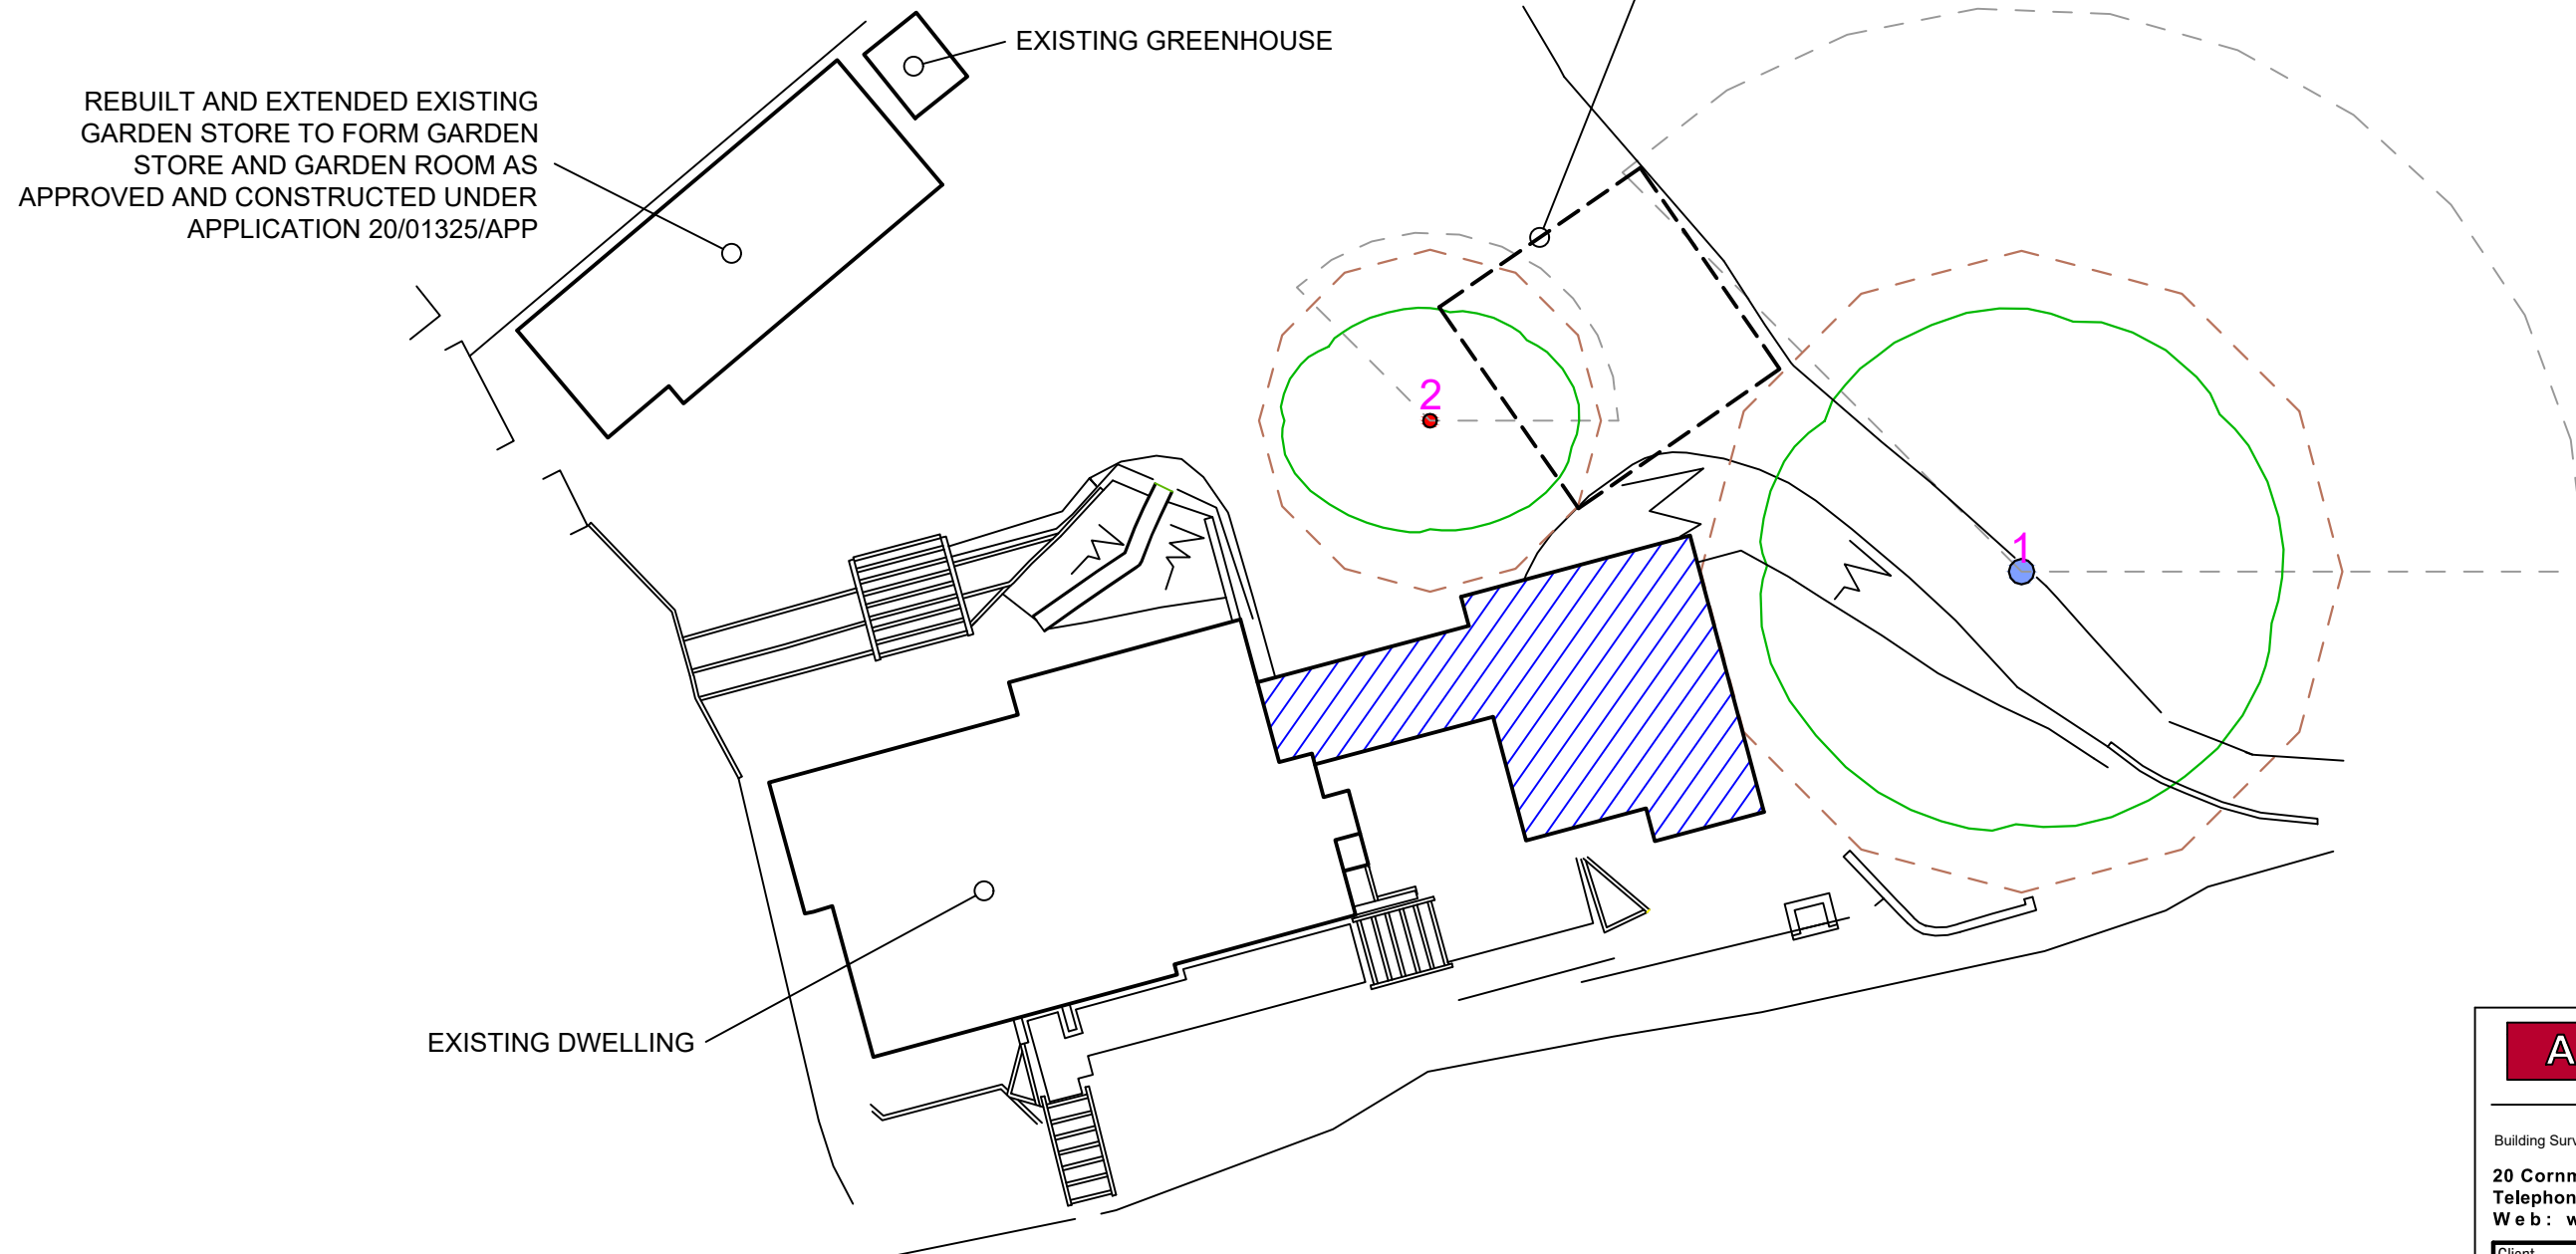


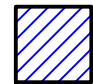

Rev	Date	By	Amendments

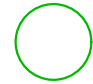

**HATCH KEY**

-  EXTENT OF PROPOSED EXTENSION TO DWELLING
-  TREE CANOPIES
-  TREE ROOT PROTECTION AREAS (RPAs)
-  GENERIC NOTIONAL TREE SHADING ARC

**TREE SCHEDULE**

(INFORMATION TAKEN FROM ARBTECH SURVEY & METHOD STATEMENT APPROVED UNDER APPLICATION 20/01325/APP)

T1: COMMON ASH (CAT.B UNDER BS5837:2012)  
 - TREE IN GOOD PHYSICAL CONDITION.  
 - NO INCURSION OF PROPOSED EXTENSION INTO RPA.  
 - TREE TO BE RETAINED.

T2: PLUM (CAT.U UNDER BS5837:2012)  
 - TREE IN DECLINE WITH DECAY THROUGHOUT STEM AND DIEBACK WITHIN CROWN.  
 - TREE TO BE REMOVED AS RECOMMENDED AND APPROVED UNDER APPLICATION 20/01325/APP.

**Andrews Eades**

Chartered Surveyors

Building Surveying • Quantity Surveying • Architectural Design

20 Cornmarket, Thame, Oxon, OX9 2BL  
 Telephone: 01844 261222 Fax: 01844 261190  
 Web: www.andrews-eades.co.uk

Client  
 MR & MRS E. CROFT-BAKER

Job Title  
 6 EASINGTON LANE  
 EASINGTON  
 BUCKINGHAMSHIRE, HP18 9EX

Drawing Title  
 PROPOSED SITE & TREE PLAN

Scale 1:200 Date 09/02/21 Drawn By CR

Dwg. No. 19/293 Job 07 Rev.

Original Page Size A3  
 This drawing and the works depicted are the copyright of Andrews Eades Chartered Surveyors and may not be reproduced or amended in any form except by written permission.  
 No liability will be accepted for amendments made by other persons.  
 Any errors or discrepancies in dimensions or notes on drawings should be reported to the originator.