

LOWER EXISTING
BEDROOM WINDOW CILL


RENDER ON FOUNDATION
BRICKWORK

EXISTING PITCHED ROOF REPLACED WITH
FLAT ROOF BETWEEN GABLES
TO IMPROVE INTERNAL HEAD HEIGHT
(NO FLOOR SPACE ADDED)

ROAD LINE

SOUTH

EAST

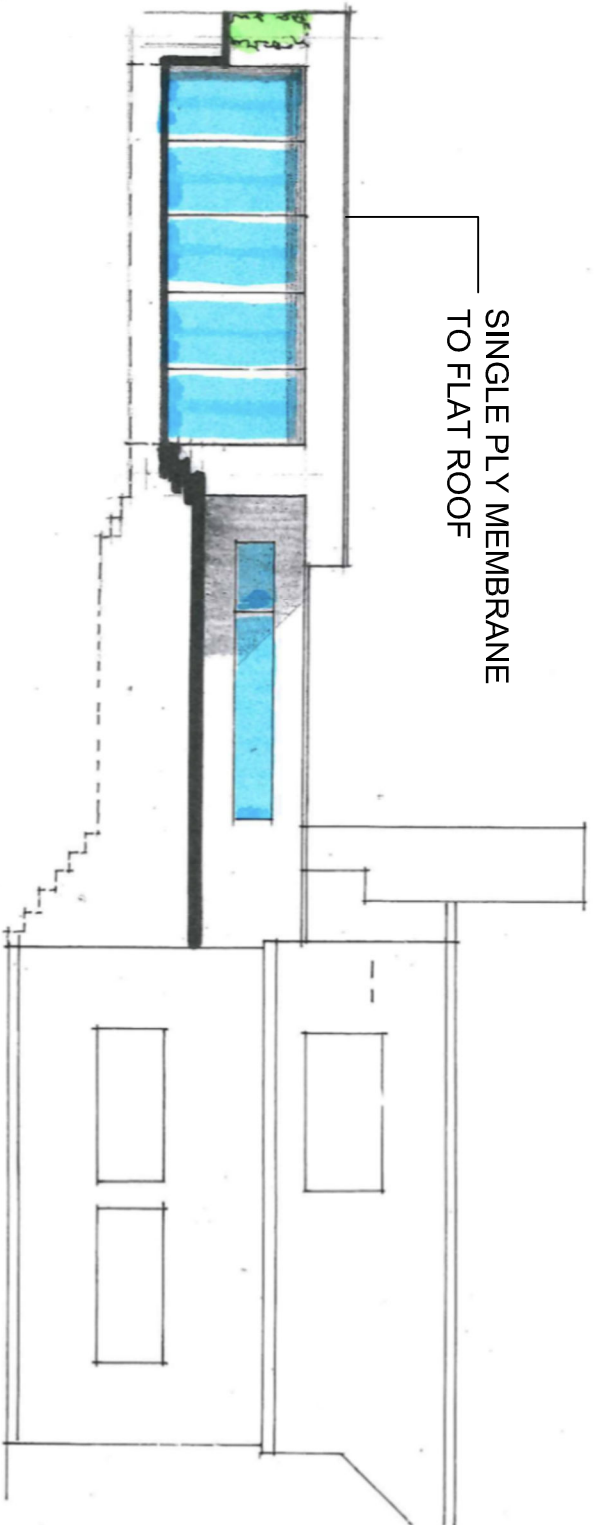

SINGLE PLY MEMBRANE
TO FLAT ROOF

NORTH

ian slater architectural design

M • C • I • A • T

the old saracen's head
7 buttermarket, thame
oxfordshire. ox9 3ew

tel: (01844) 260860
ian@ianslater.com
www.ianslater.com

job

ext # alts.
6 reservation bunc.
reservation.

title

OPTION TWO.
elevations.



scale @ A3: 1: 100.

job no. 1546

dwg no. F/2/02

date oct 15.