
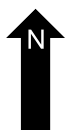


12 HENDON AVENUE, N3 1UE

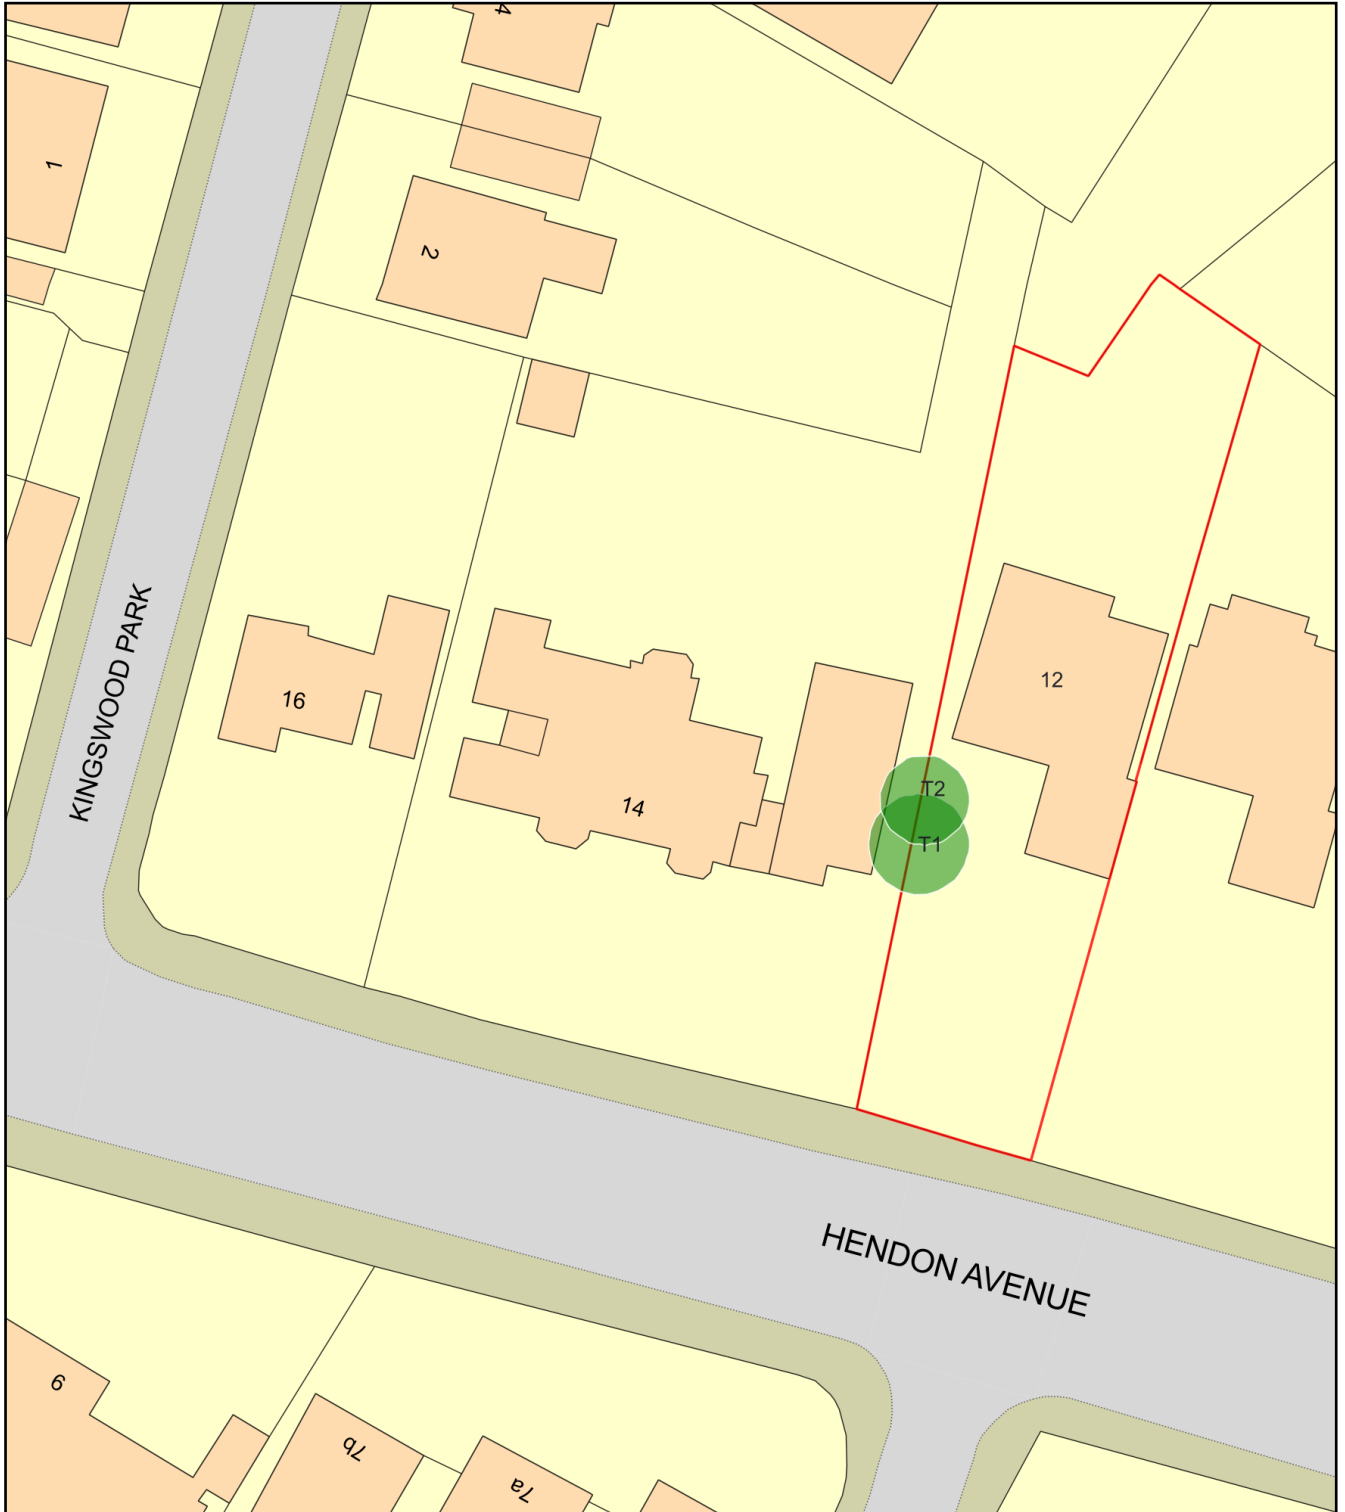

Plan Produced for: L.B.BARNET

Date Produced: 03 Mar 2021

Plan Reference Number: TQRQM21062114551757

Scale: 1:500 @ A4