




1. EXISTING SECTION

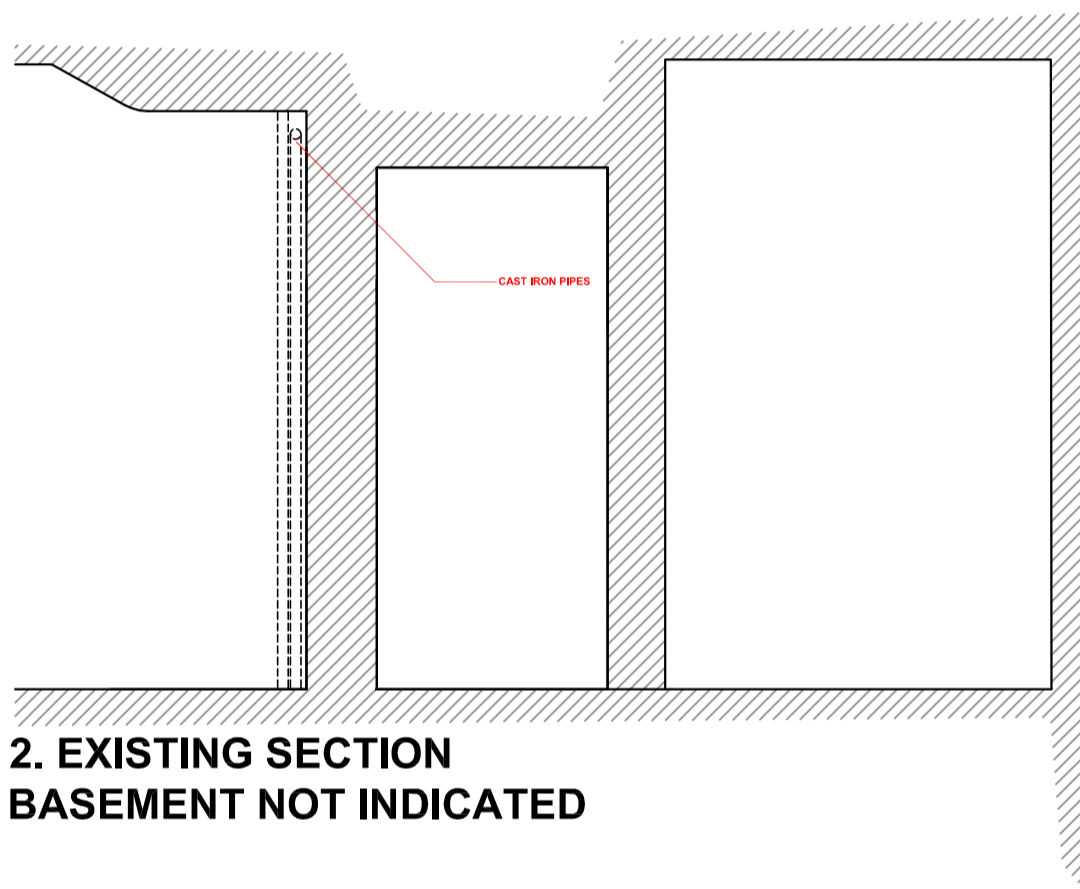


2. EXISTING SECTION
BASEMENT NOT INDICATED

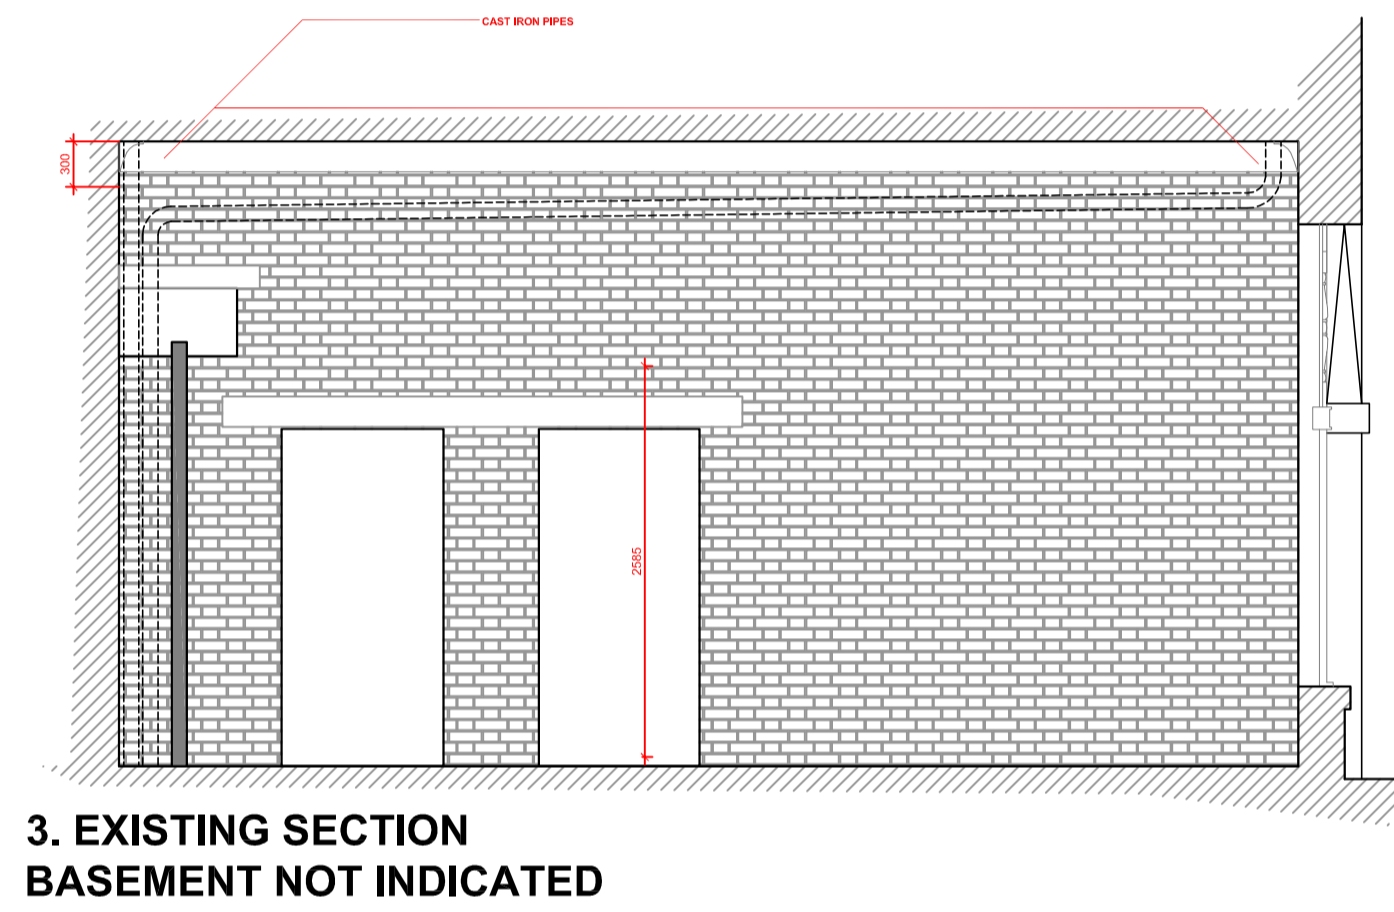

3. EXISTING SECTION
BASEMENT NOT INDICATED

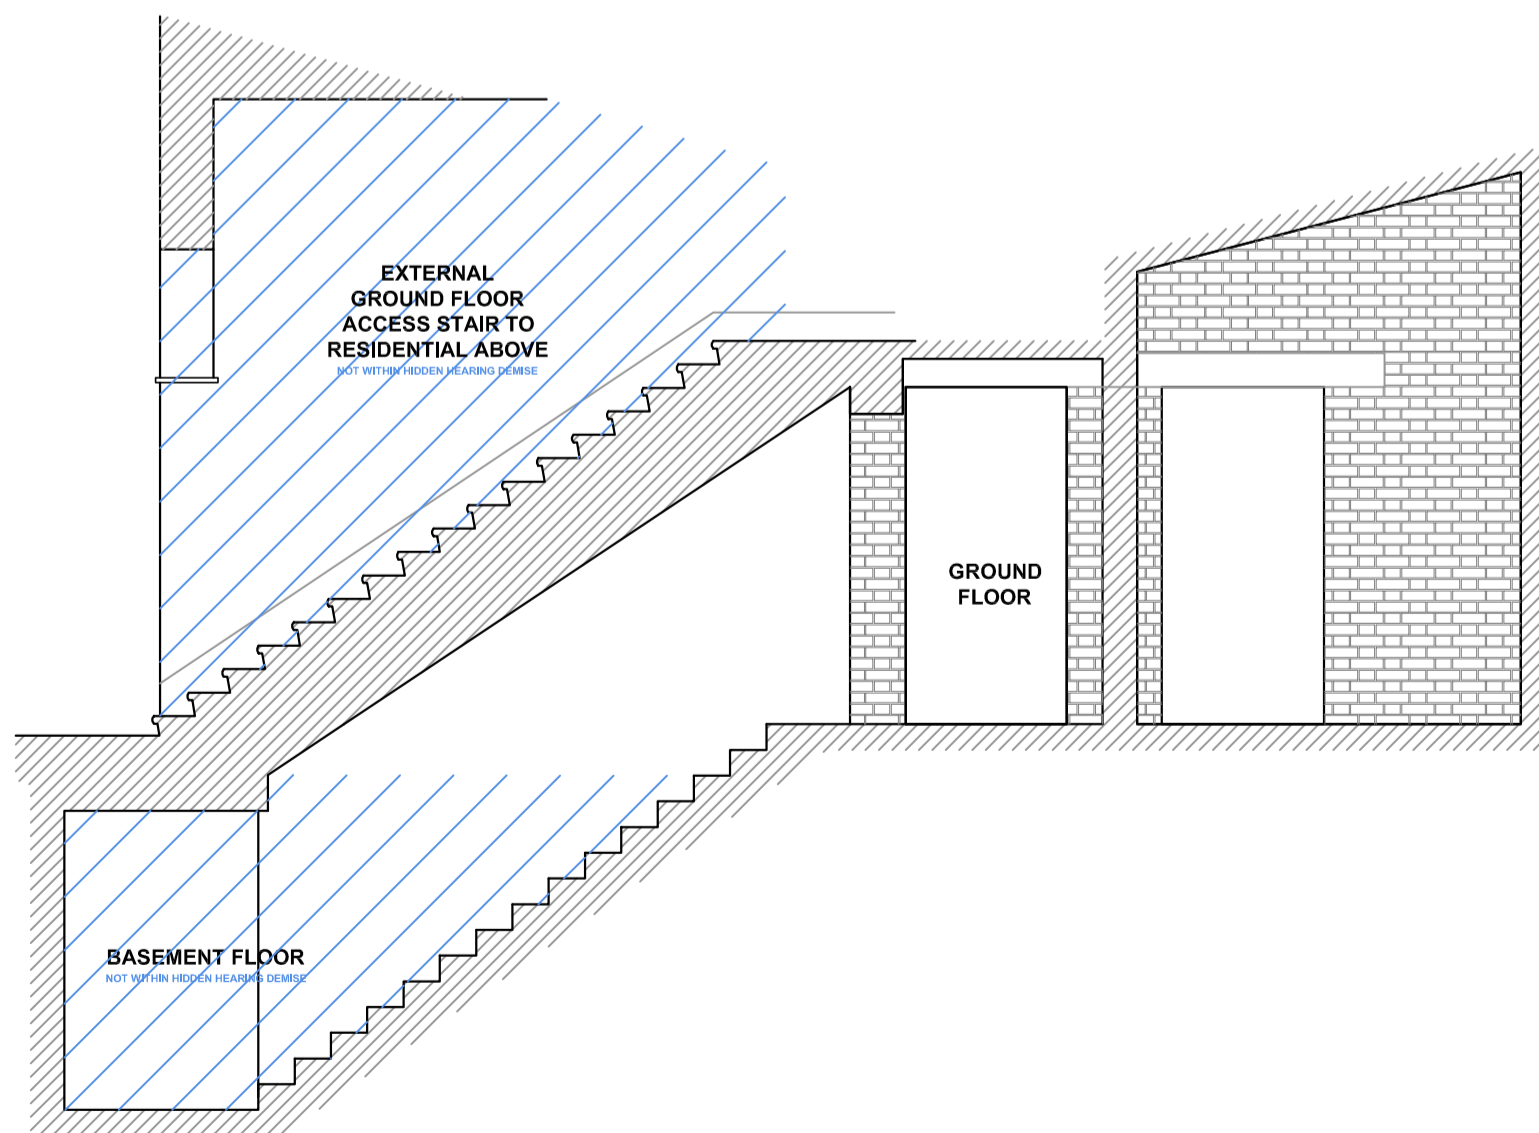

4. EXISTING SECTION

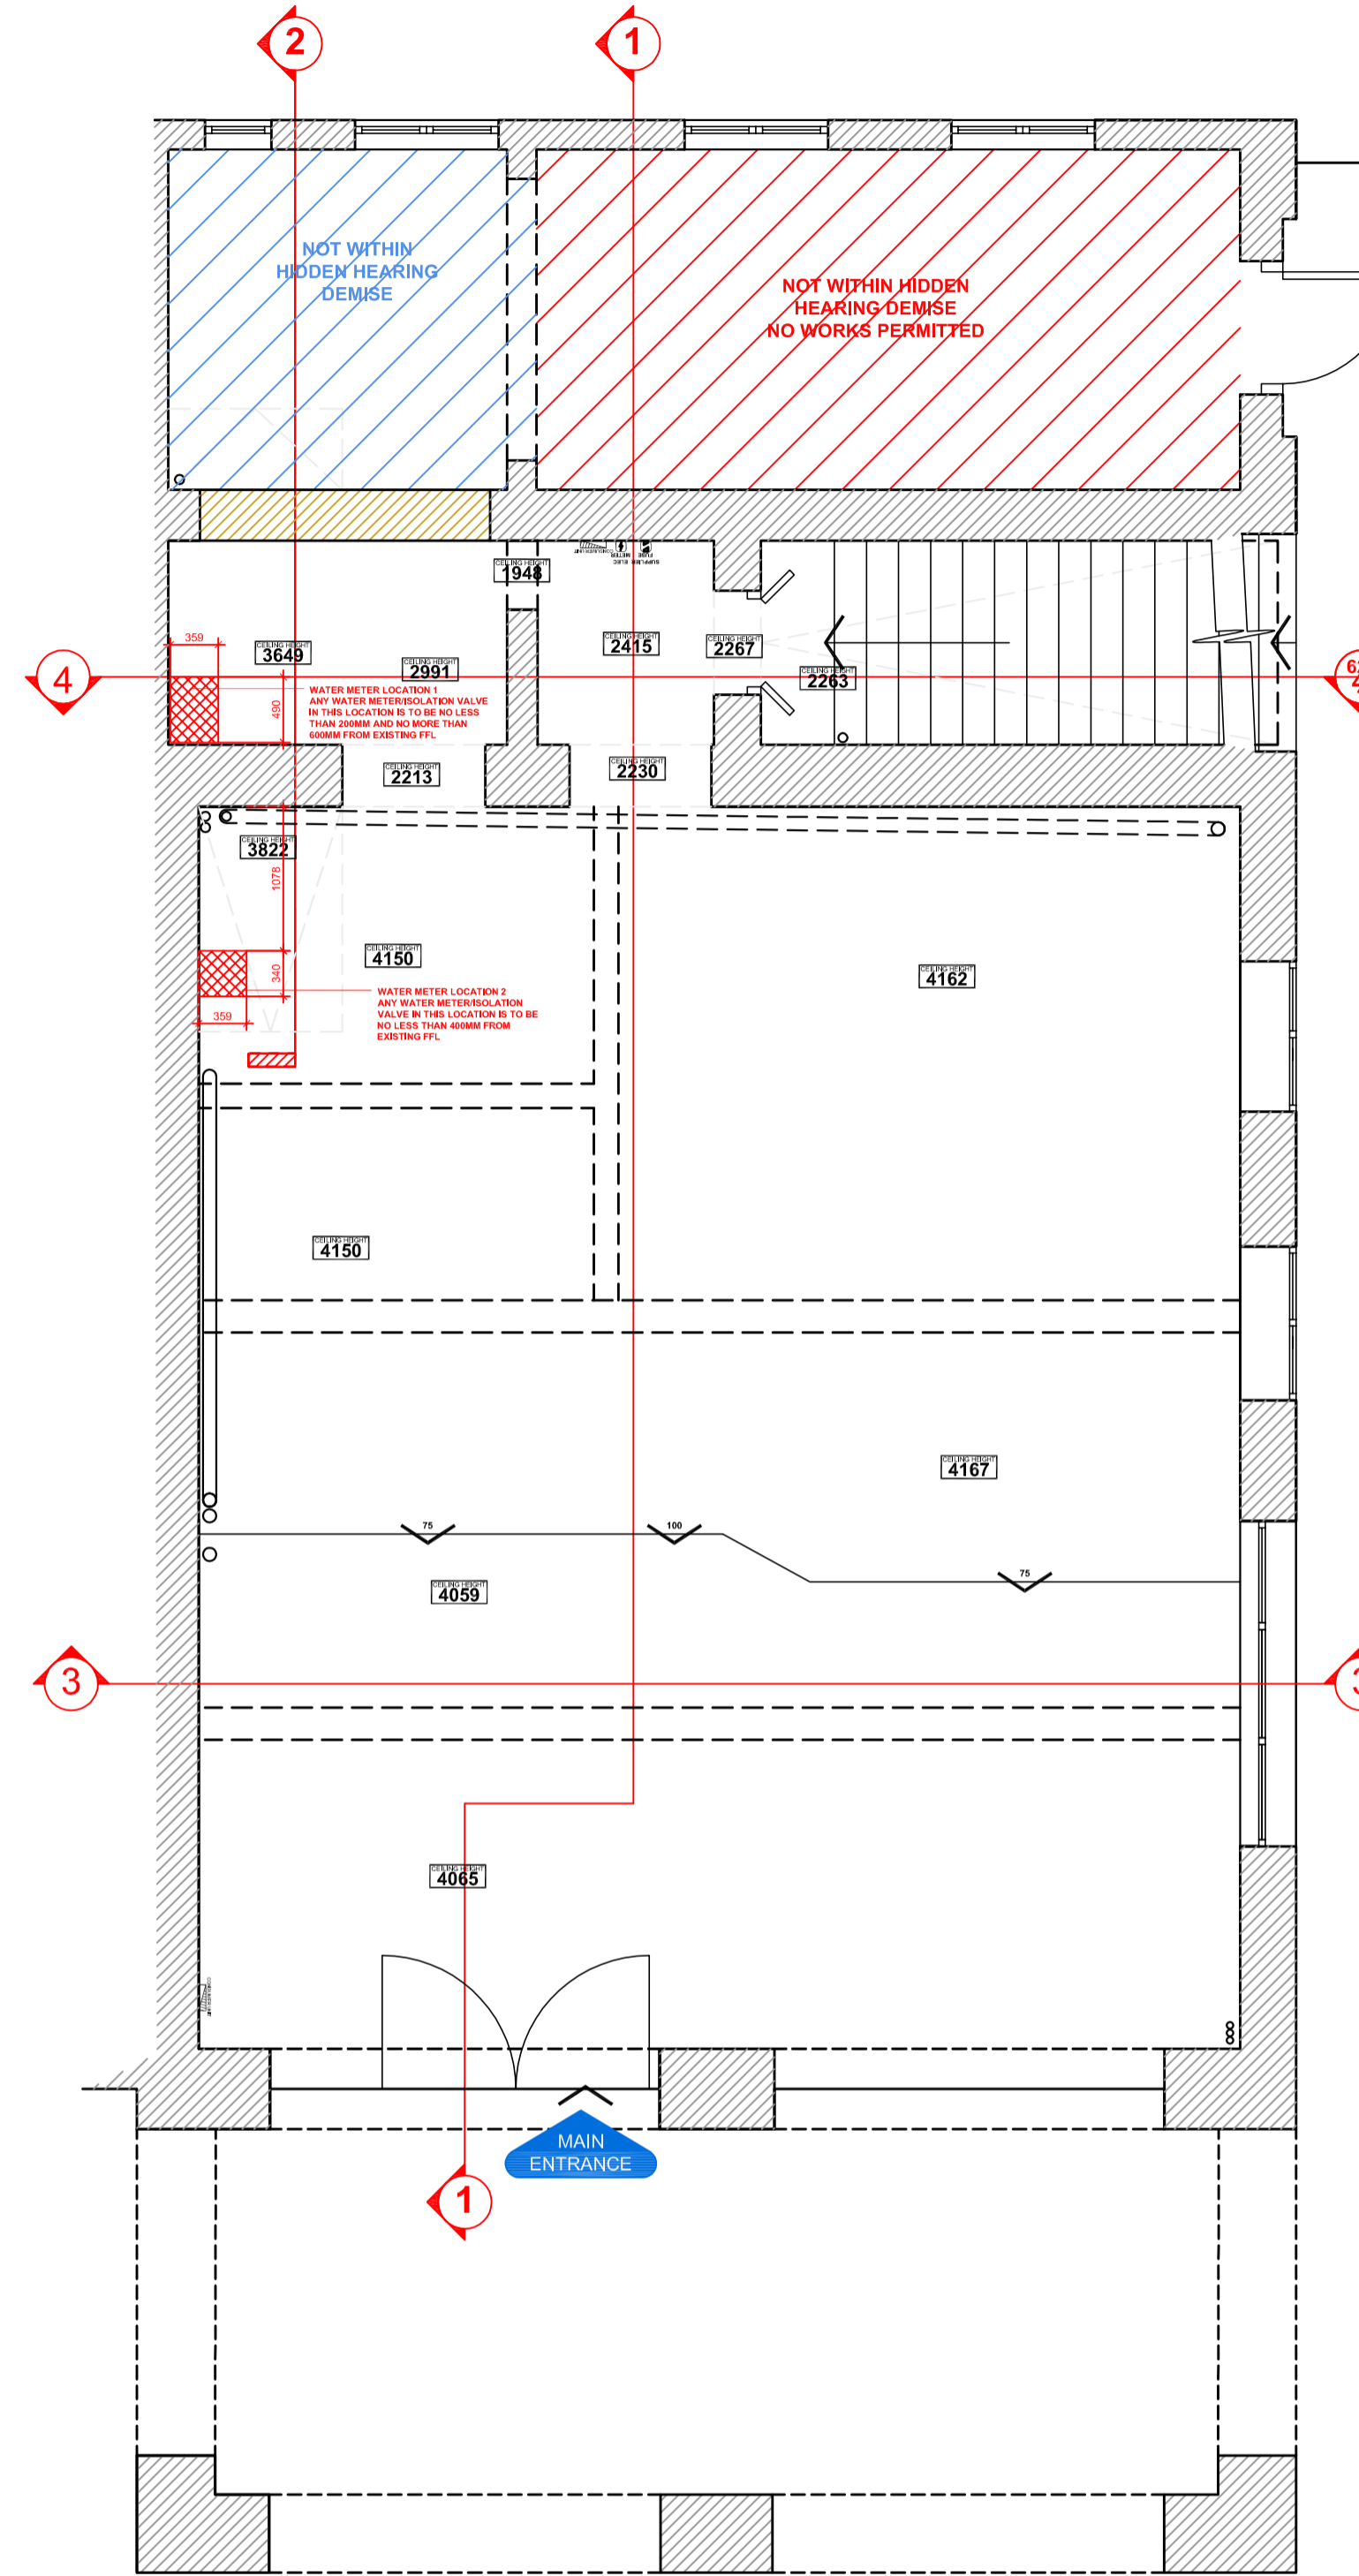

EXISTING GROUND FLOOR

NOTE
ALL CEILING HEIGHTS ARE AS EXISTING - THEY ARE FROM EXISTING FLOOR LEVEL IN THOSE
AREAS - NOT ACCOUNTING FOR THE RAISED FLOOR IN THE PROPOSED SCHEME



DISCLAIMER

All proposals are subject to Fire Officer & Building Control approval. All works to comply with Building Regulations.

This drawing is for relevant approvals from the Local Planning Authority only and is not to be used for construction or fabrication. This drawing should only be scaled for planning purposes.

NOTE:
SECTIONS SHOW ONLY SHELL WORKS, FIRESTOPPING, STRUCTURAL WORKS, INDICATIVE FFL AND CEILING LINE. FULL SECTIONAL INFORMATION FOR SHOPFIT IS NOT SHOWN - PLEASE CONTACT PM WITH ANY QUERIES

REV DATE/BY DESCRIPTION

PLANNING

BRANCH NAME:

TEMPLE FORTUNE

REFURBISHMENT CATEGORY

AQ
CONSERVATION STATUS BRANCH NO
Grade II Listed XXXX
Hampstead Garden Suburb Conservation Area
DRAWING PREPARED FOR:

Hidden Hearing

BY:
BELL ASSOCIATES
ARCHITECTS/DESIGNERS

CLIENT
Hidden Hearing

PROJECT
788-790 Finchley Road
Temple Fortune
NW11 7TJ
DRAWING
Sections
Existing

DRAWING NUMBER DATE
308-078-630 01.03.21

SCALE PAPER SIZE
1:50 A1

DRAWN CHECKED
SLS JEB

E design@bellassociates.co.uk
T 020 8688 4696
W www.bellassociates.co.uk

Millgrove House, 77 Farleigh Road, Warlingham,
Surrey, CR6 9EJ

Red Associates is the trading name of Red Associates Architects Ltd, a limited company registered in England and Wales.
100 Regent Street, London W1B 2RQ. Please refer to our website for more information. Tel: 020 7463 1000. Fax: 020 7463 1001.

All dimensions to be verified on site.
Unauthorized reproduction of information herein is strictly prohibited. © 2021