

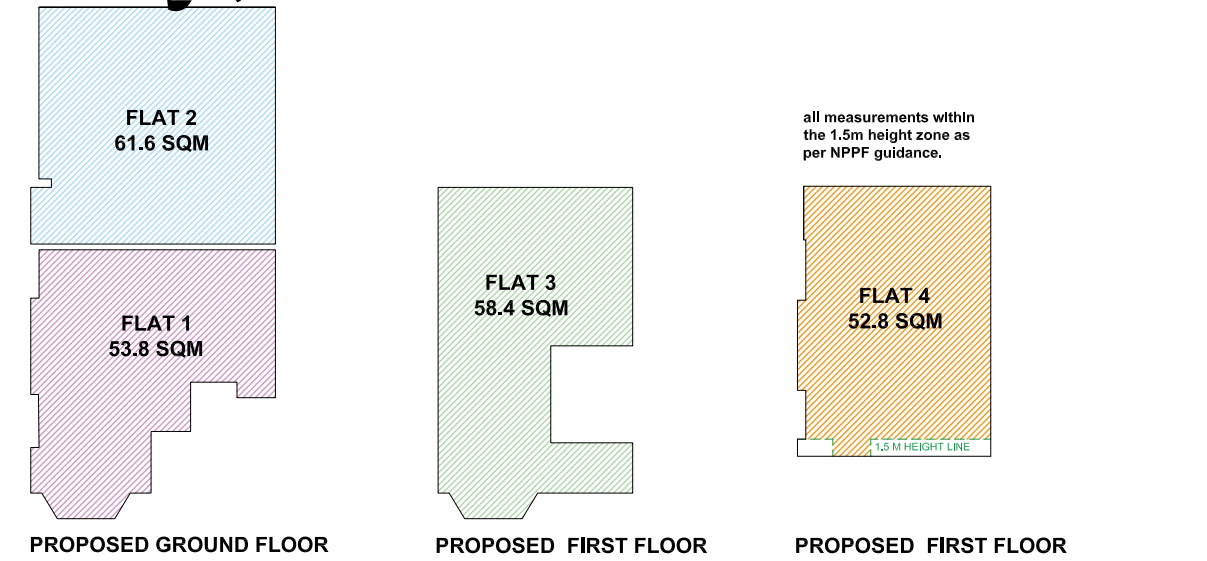


165 Hendon Way, NW2 2NB

1. THIS DRAWING IS THE COPYRIGHT OF RD ARCHITECTURE LTD. AND MUST NOT BE USED IN ANY WAY PRIOR TO WRITTEN CONSENT BY RD ARCHITECTURE LTD. 2. WORK TO REQUIRED DIMENSIONS ONLY. 3. CONTRACTORS ARE TO CHECK ALL LEVELS AND DIMENSIONS AT TENDER STAGE AND BEFORE WORKS COMMENCE ON SITE. ANY DISCREPANCIES ARE TO BE MADE KNOWN TO RD ARCHITECTURE LTD. 4. ANY WORK COMMENCED BEFORE PLANNING, BUILDING REGULATION, PARTY WALL OR SERVICES APPROVAL IS AT THE CLIENTS AND / OR CONTRACTORS OWN RISK.

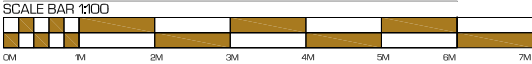

FLATS GIA DIAGRAMS
Scale: 1:250
gross internal area measured as per RICS guidance.

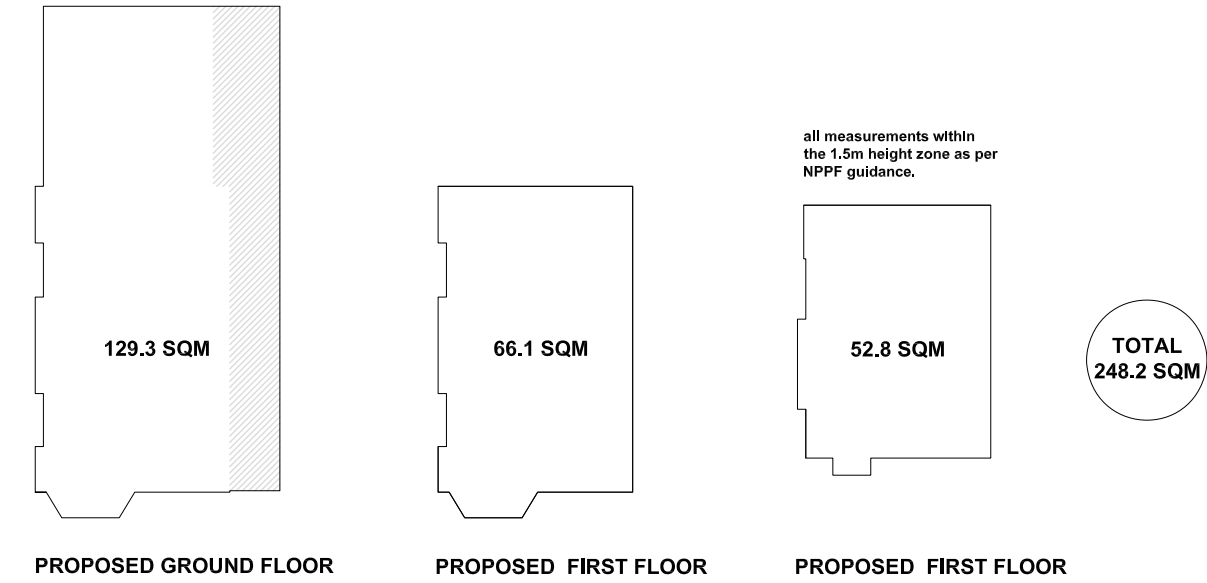

PROPOSED TOTAL GIA DIAGRAMS
Scale: 1:250
gross internal area measured as per RICS guidance.



EXISTING TOTAL GIA DIAGRAMS
Scale: 1:250
gross internal area measured as per RICS guidance.

P4	2021.03.03	updated.
P3	2020.12.07	revised to match changes on drwg 330.
P2	2020.10.20	updated, project text revised.
P1	2020.10.02	first issued

REV.	DATE	DESCRIPTION
------	------	-------------

STATUS
FOR PLANNING APPROVAL

SITE ADDRESS

165 HENDON WAY,
LONDON, NW2 2NB

CLIENT

MR KAMALI

PROJECT

CONVERSION FROM HOUSE TO 4 FLATS

DRAWING TITLE

GIA DIAGRAMS

SCALE

AS SHOWN ON A3 PAGE

PROJECT NO. 17218 - DRG NO. 101 - REV. P4