



FRONT ELEVATION

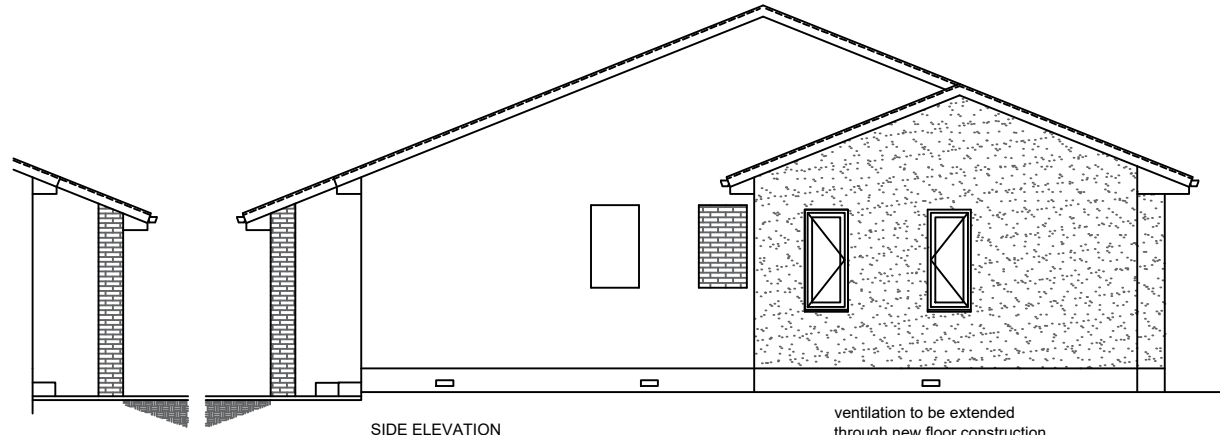


SIDE ELEVATION


ventilation to be extended through new floor construction

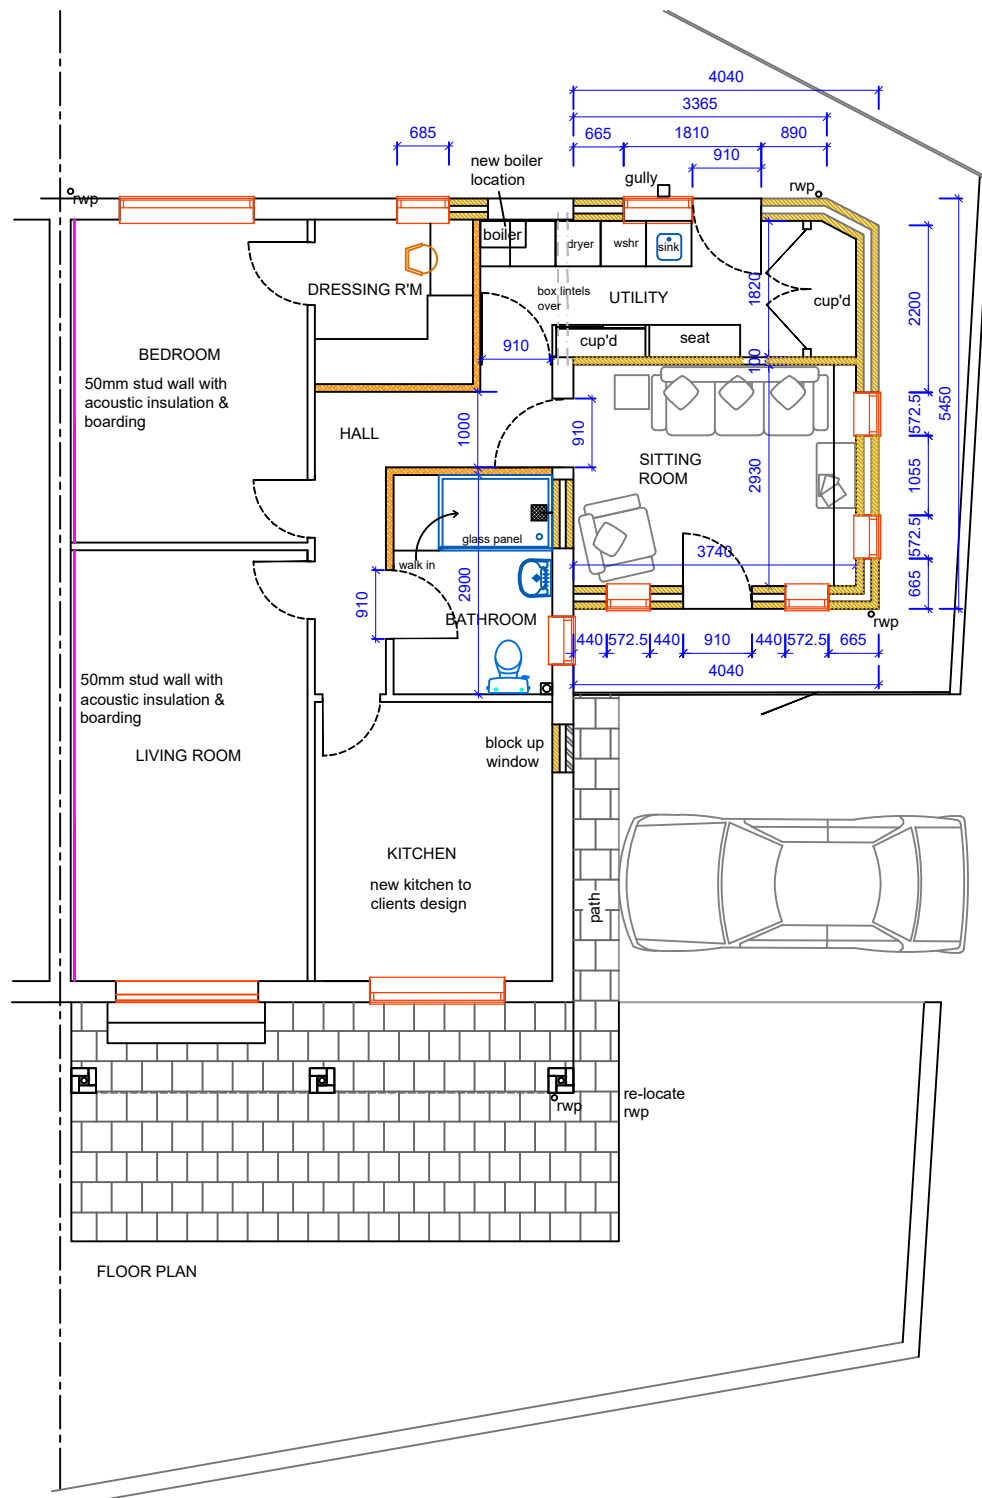

FLOOR PLAN

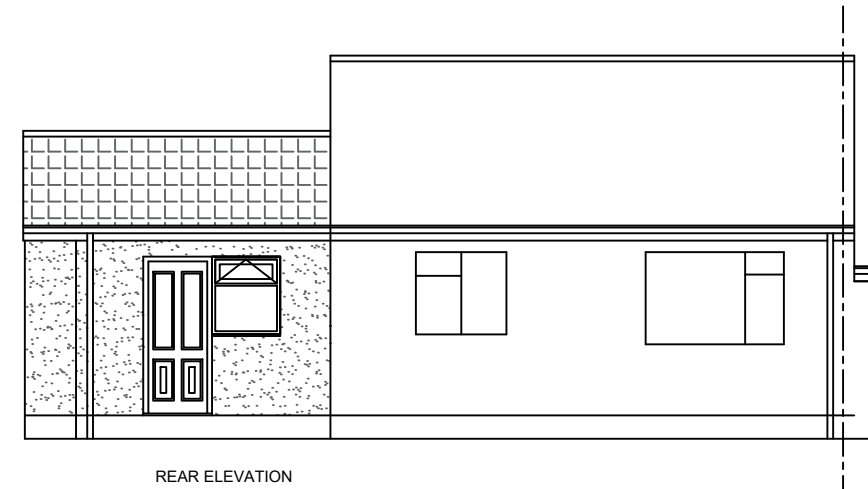

REAR ELEVATION

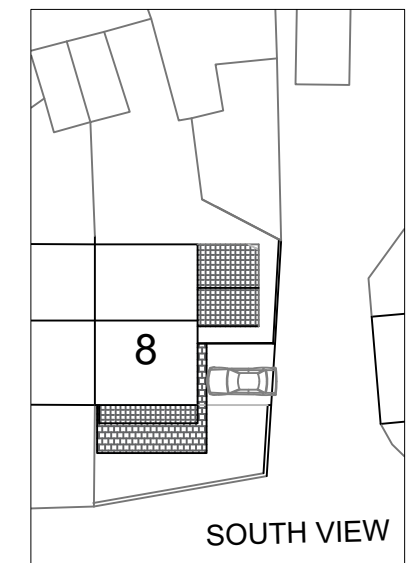

SOUTH VIEW

Block Plan
1:500

Proposed Side Extension & Front Veranda		
8, South View, Fishburn		
Proposed		
A3 Scale	Date	Sheet
1:100	February 2021	02/-