




South East Elevation

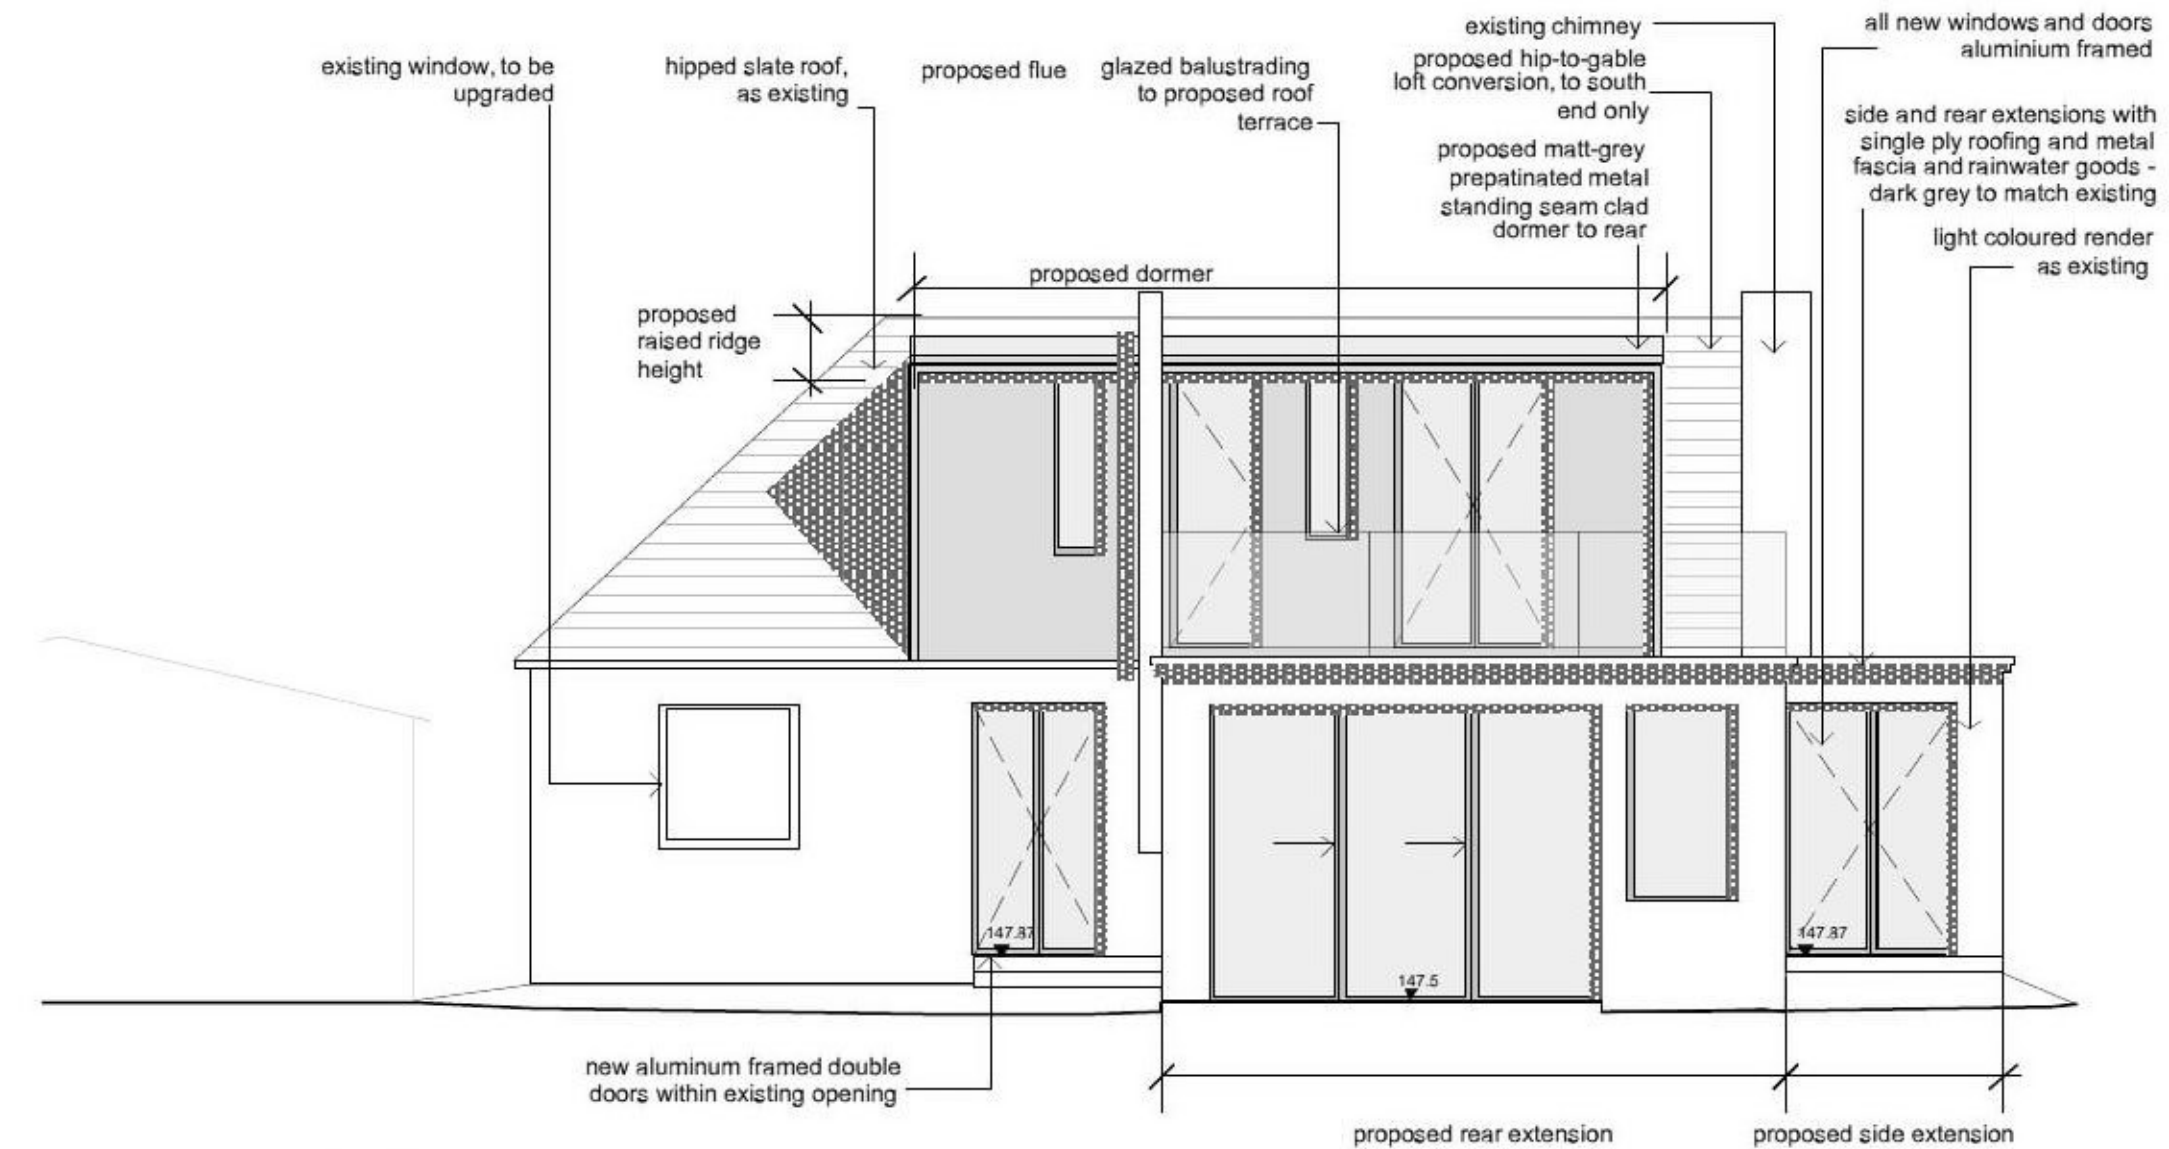

South West (Garden) Elevation

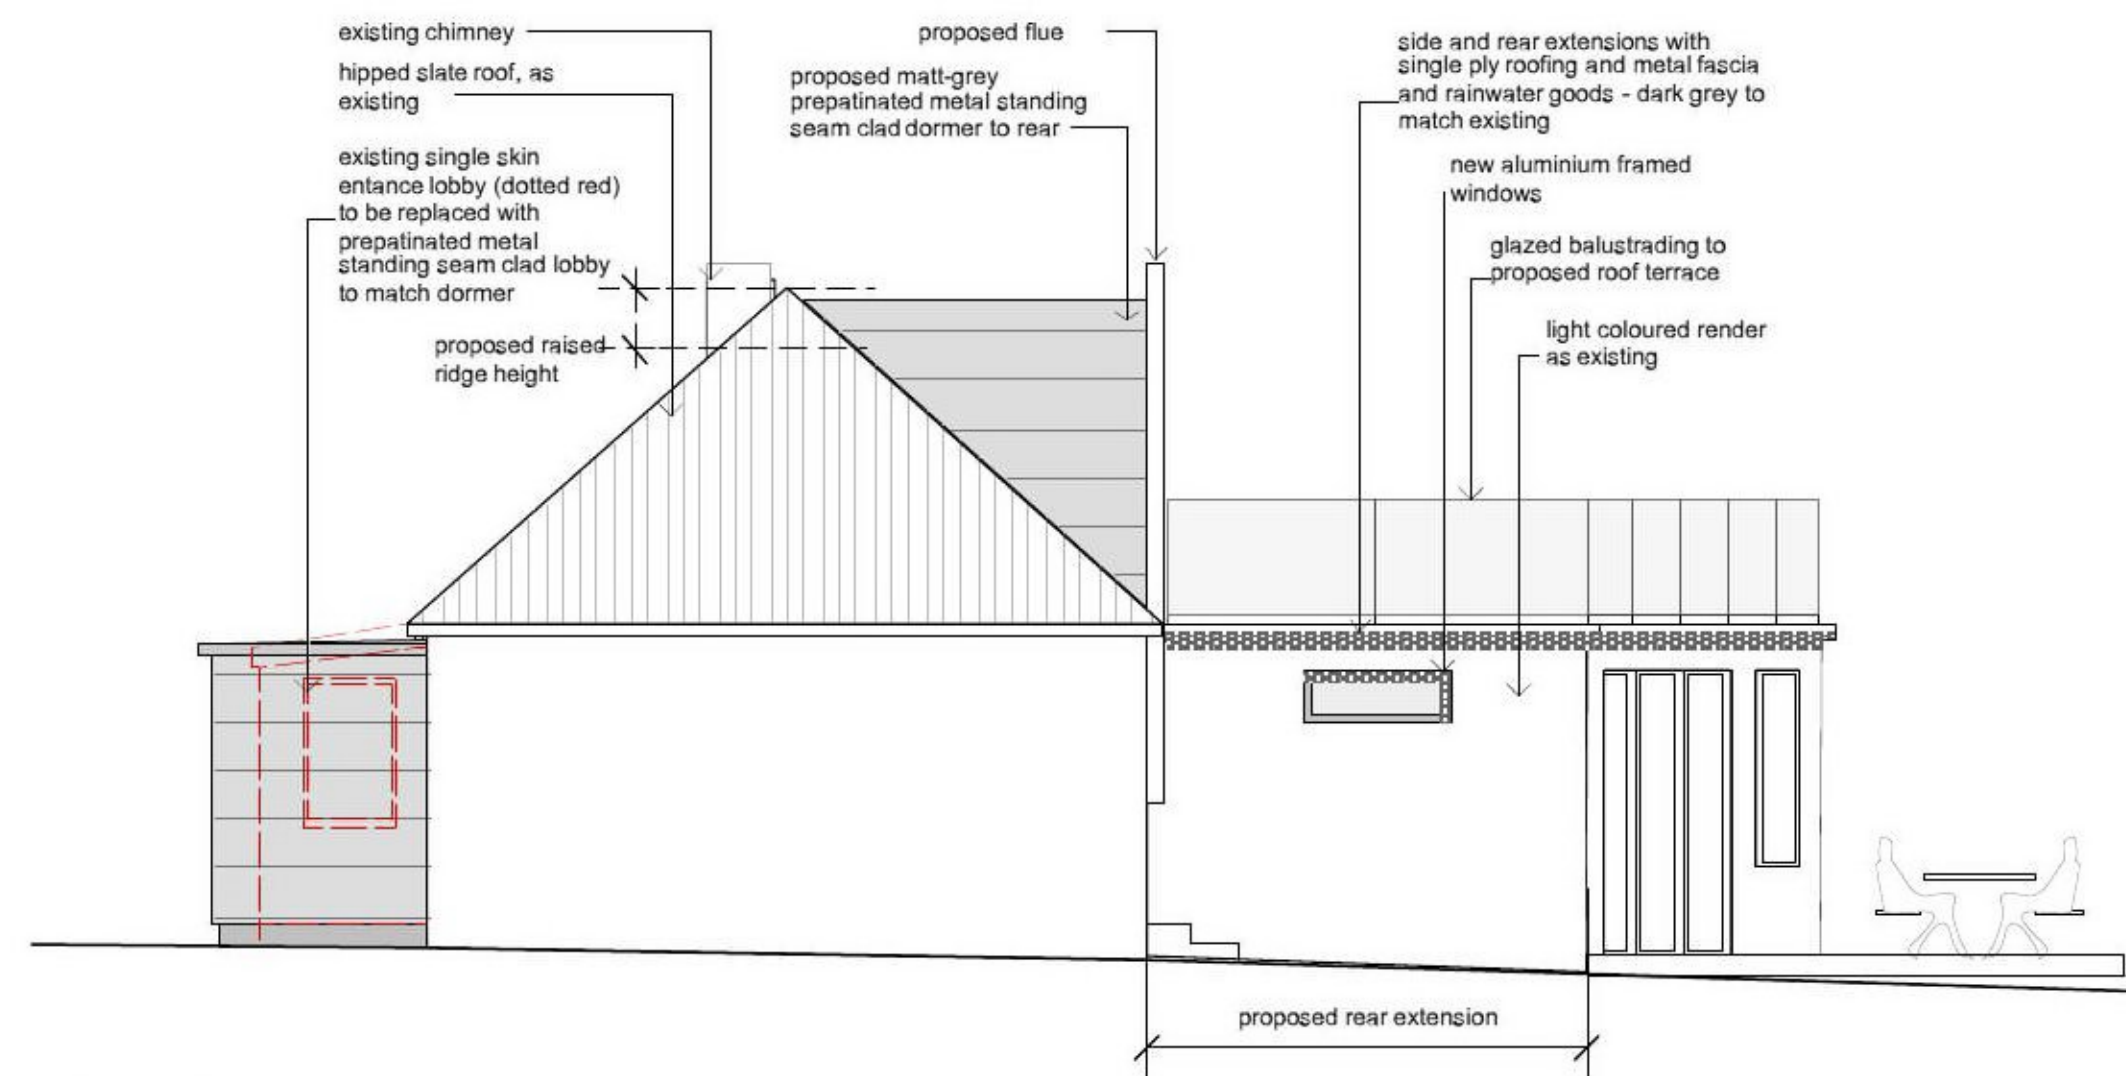

North West Elevation

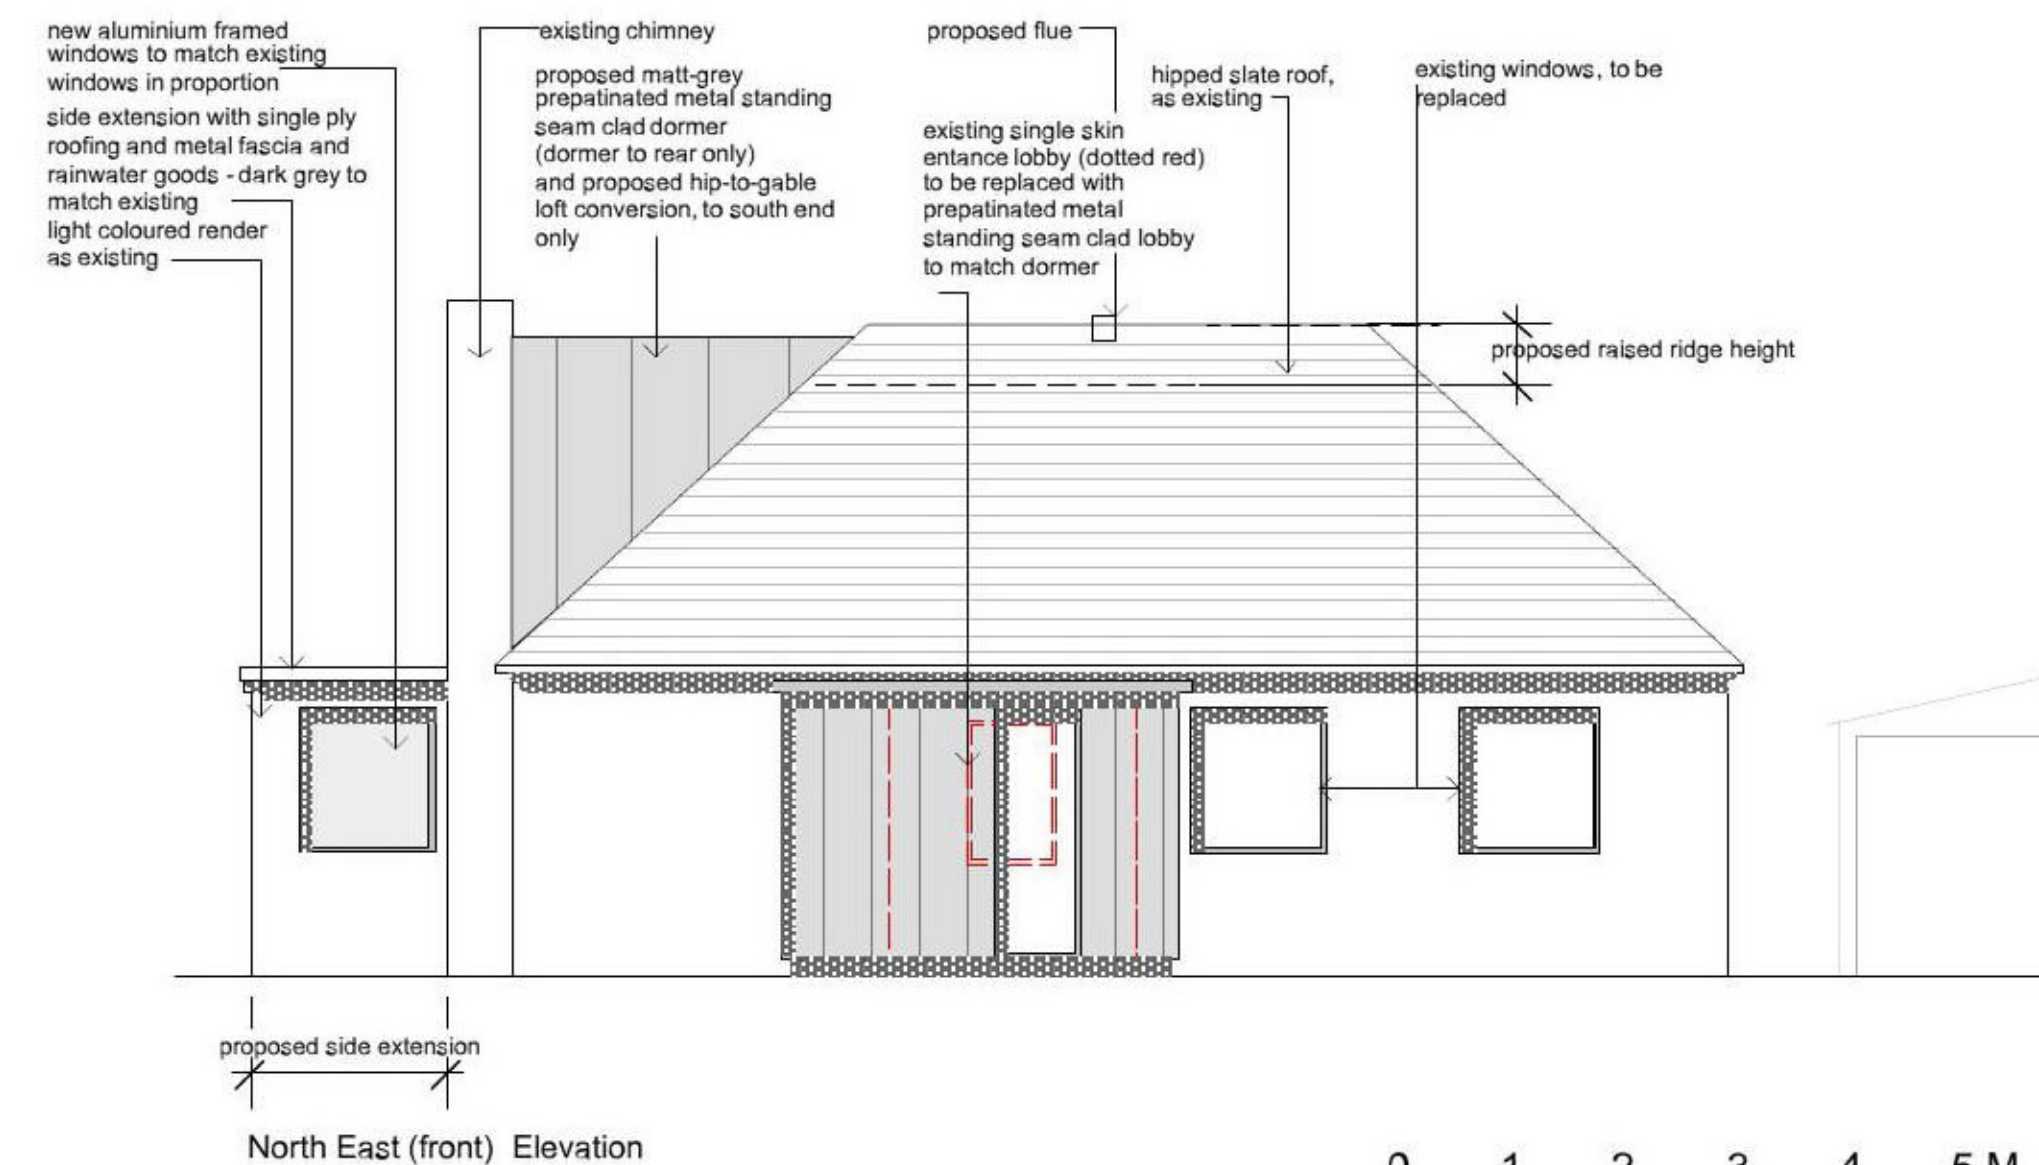

North East (front) Elevation

DO NOT SCALE FOR CONSTRUCTION PURPOSES AND CHECK ALL DIMENSIONS ON SITE  
THIS DRAWING IS TO BE READ IN CONJUNCTION WITH ALL OTHER RELEVANT INFORMATION FROM OTHER CONSULTANTS

REV	DATE	NOTES
P1	10/09/2020	for planning
P2	15/02/2021	Variation of Condition
P3	04/03/2021	removal of 'do not scale' note

DRAWN  
AB

PROJECT Henna Cliff Cottage,  
Morwenstow, Bude, EX23 9SU  
Proposed single story and dormer extensions

TITLE Proposed Elevations  
Planning

CHECKED  
AB

SCALE @ A1 1:50 / @ A3 1:100 DATE June 2020

NO 2001 / 103

REV P3

Bassett Architects

ANN BASSETT ARCHITECTS

