




ROOF PLAN

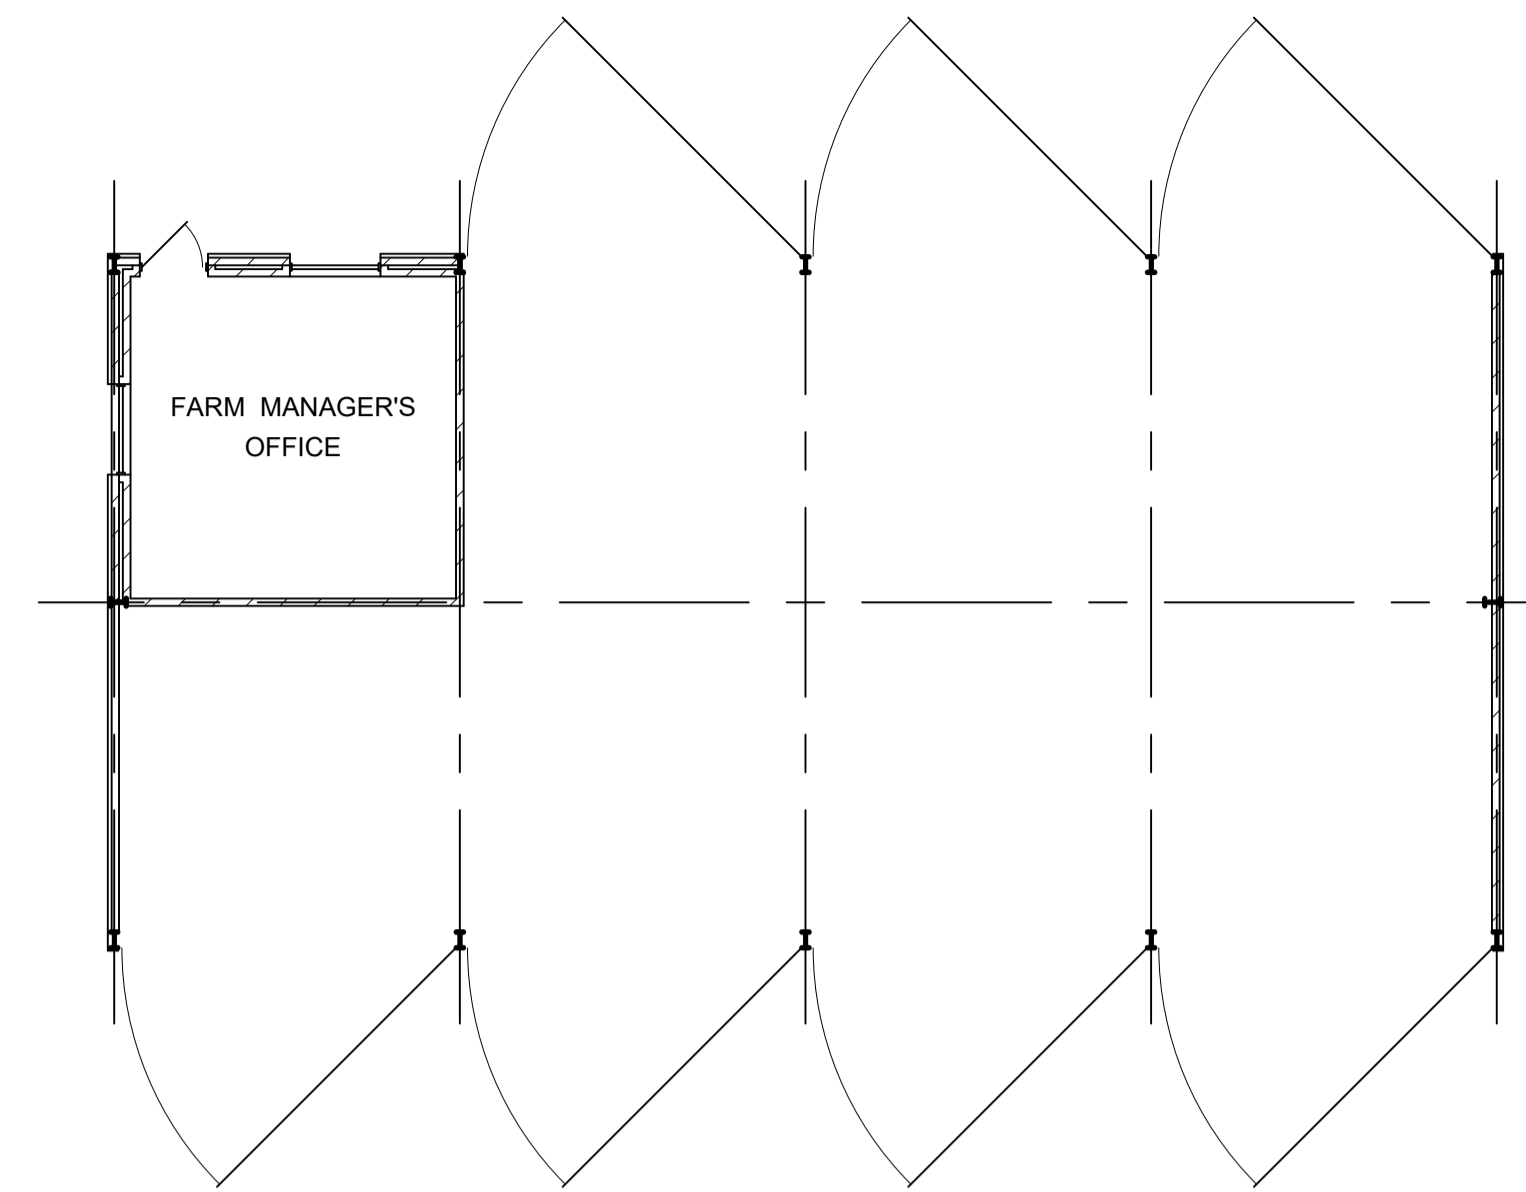


FLOOR PLAN

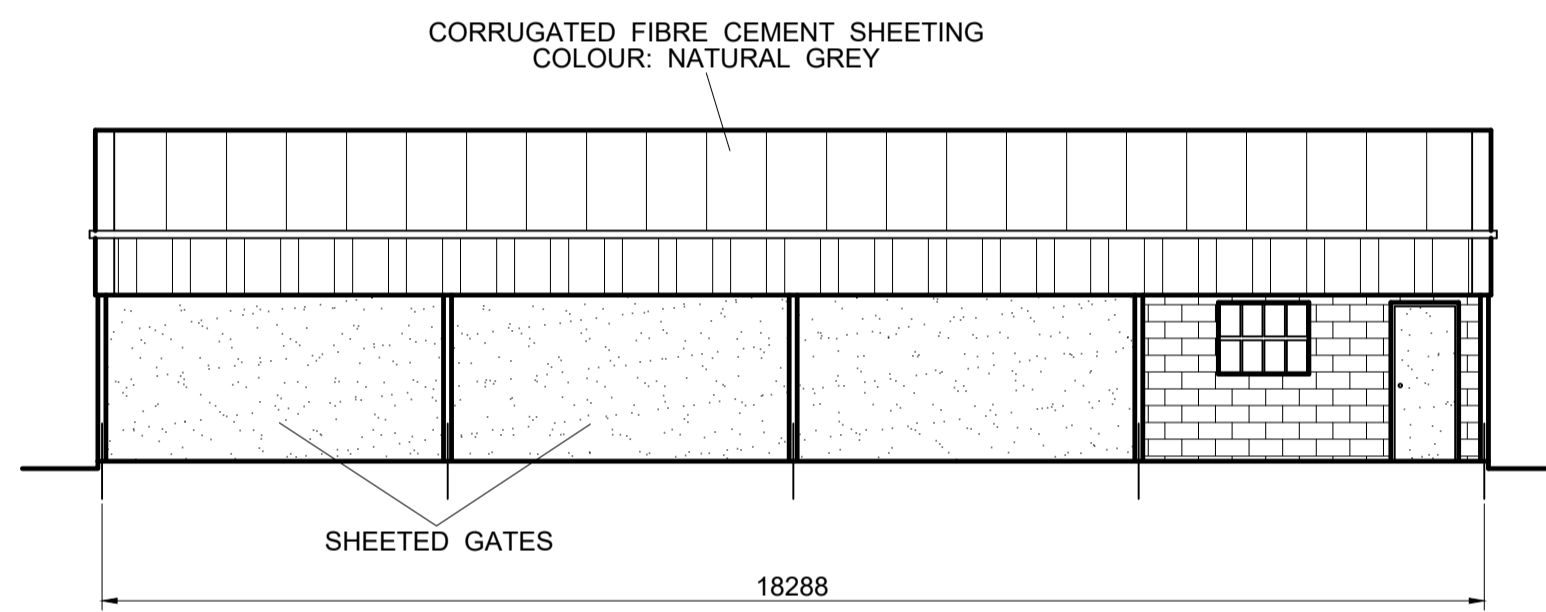


SOUTH - EAST ELEVATION

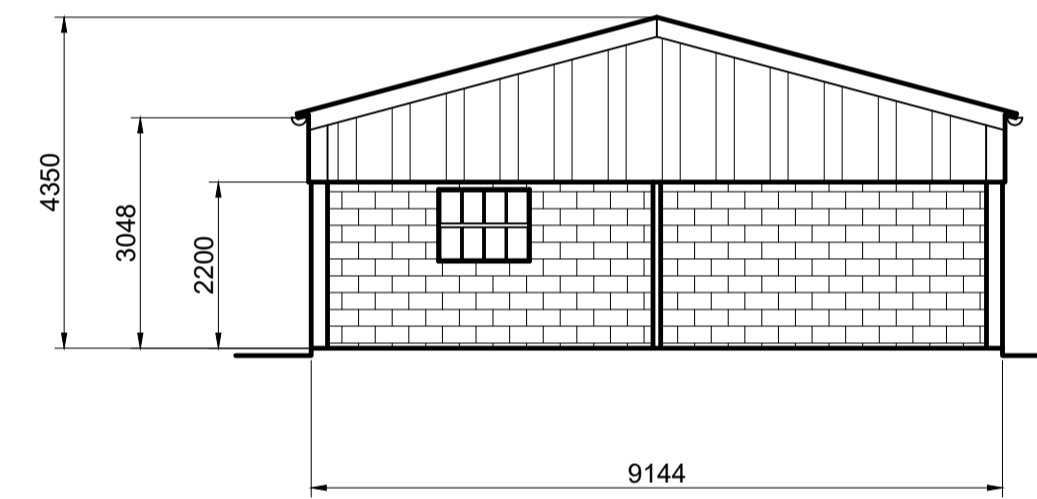

SOUTH - WEST ELEVATION

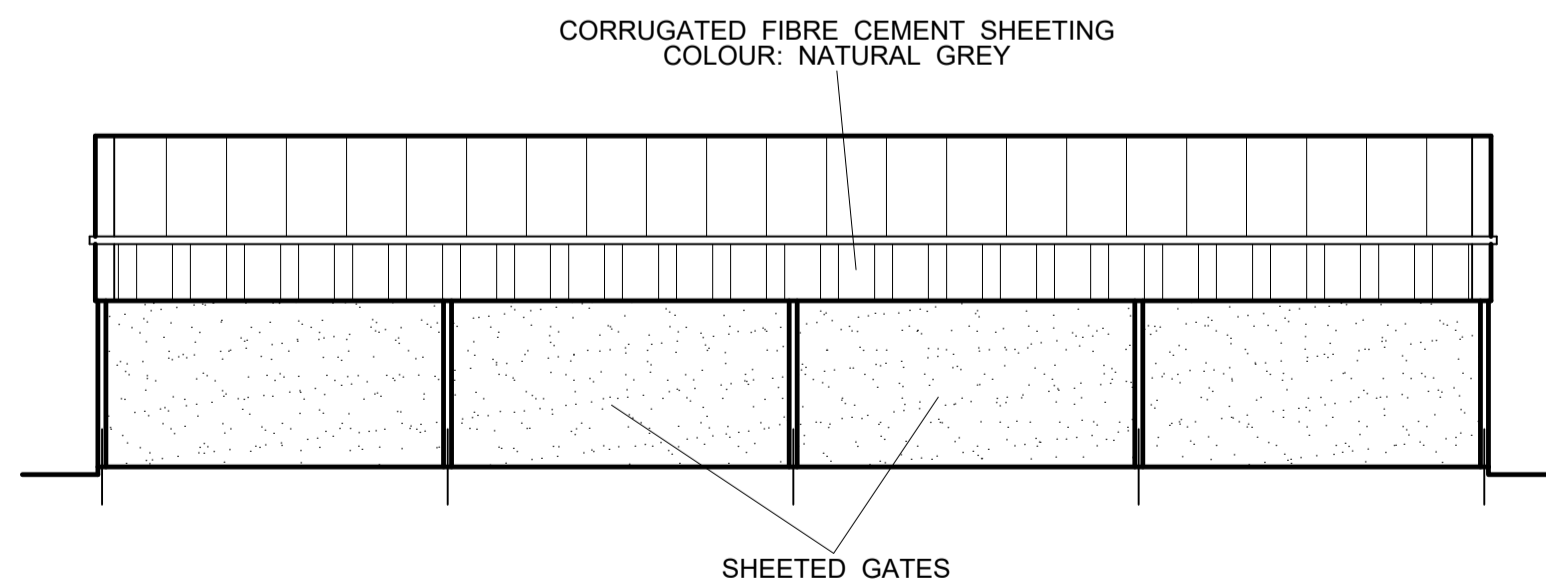

NORTH - WEST ELEVATION

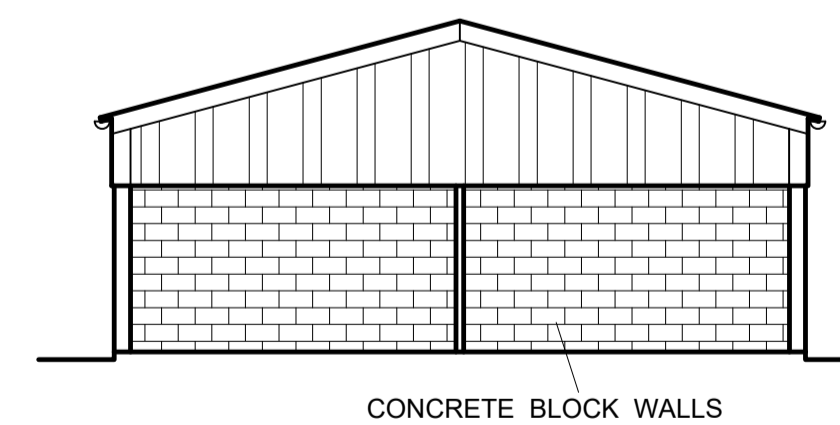

NORTH - EAST ELEVATION

ISSUE STATUS			
CHANGE CONTROL			
REV	P4	DATE	08/12/20
DESCRIPTION OF CHANGE FROM LAST REVISION		REV BY	
REASON		REVISED TO 2 DRAWINGS	
REQUESTED BY			

ALL DIMENSIONS ARE IN MILLIMETRES UNLESS OTHERWISE STATED	
TOLERANCES ALL TOLERANCES TO BE TO EN 1090 ANNEX D2 EXECUTION CLASS 2	NOTES (UOS) 1. ALL WELDS 6mm FILLET WELDS UNLESS STATED OTHERWISE 2. ALL STEEL TO BE GRADE S275JR TO BS EN 10025-2 3. ALL BOLTS GREATER THAN 12mm DIAMETER MUST BE STRUCTURAL BOLTS TO ISO 15408
<small>THIS DRAWING IS CONFIDENTIAL AND IS THE EXCLUSIVE PROPERTY OF T H WHITE. NO UNAUTHORISED USE, COPY OR DISCLOSURE OF THIS DRAWING IS TO BE MADE AND IT IS TO BE RETURNED WHENEVER REQUESTED</small>	

T H WHITE
PROJECTS

MATERIALS HANDLING & BULK STORAGE ENGINEERS
PROJECT DESIGN & CONSTRUCTION
Telephone: 01380 723040 Fax: 01380 725707
www.thwhite.co.uk
A MEMBER OF THE T H WHITE GROUP

CLIENT
HARESFIELD FARMS

PROJECT
FARM OFFICES
AT POOL FARM, HARESFIELD

TITLE
EXISTING PLAN & ELEVATIONS

SCALE	1:100 (A1)	DRAWN	DJH	DATE	30/11/20
DRAWING	5808/12		CONTRACT	REV	
SHEET	1 OF 2	CHECKED	APPROVED	P4	

