

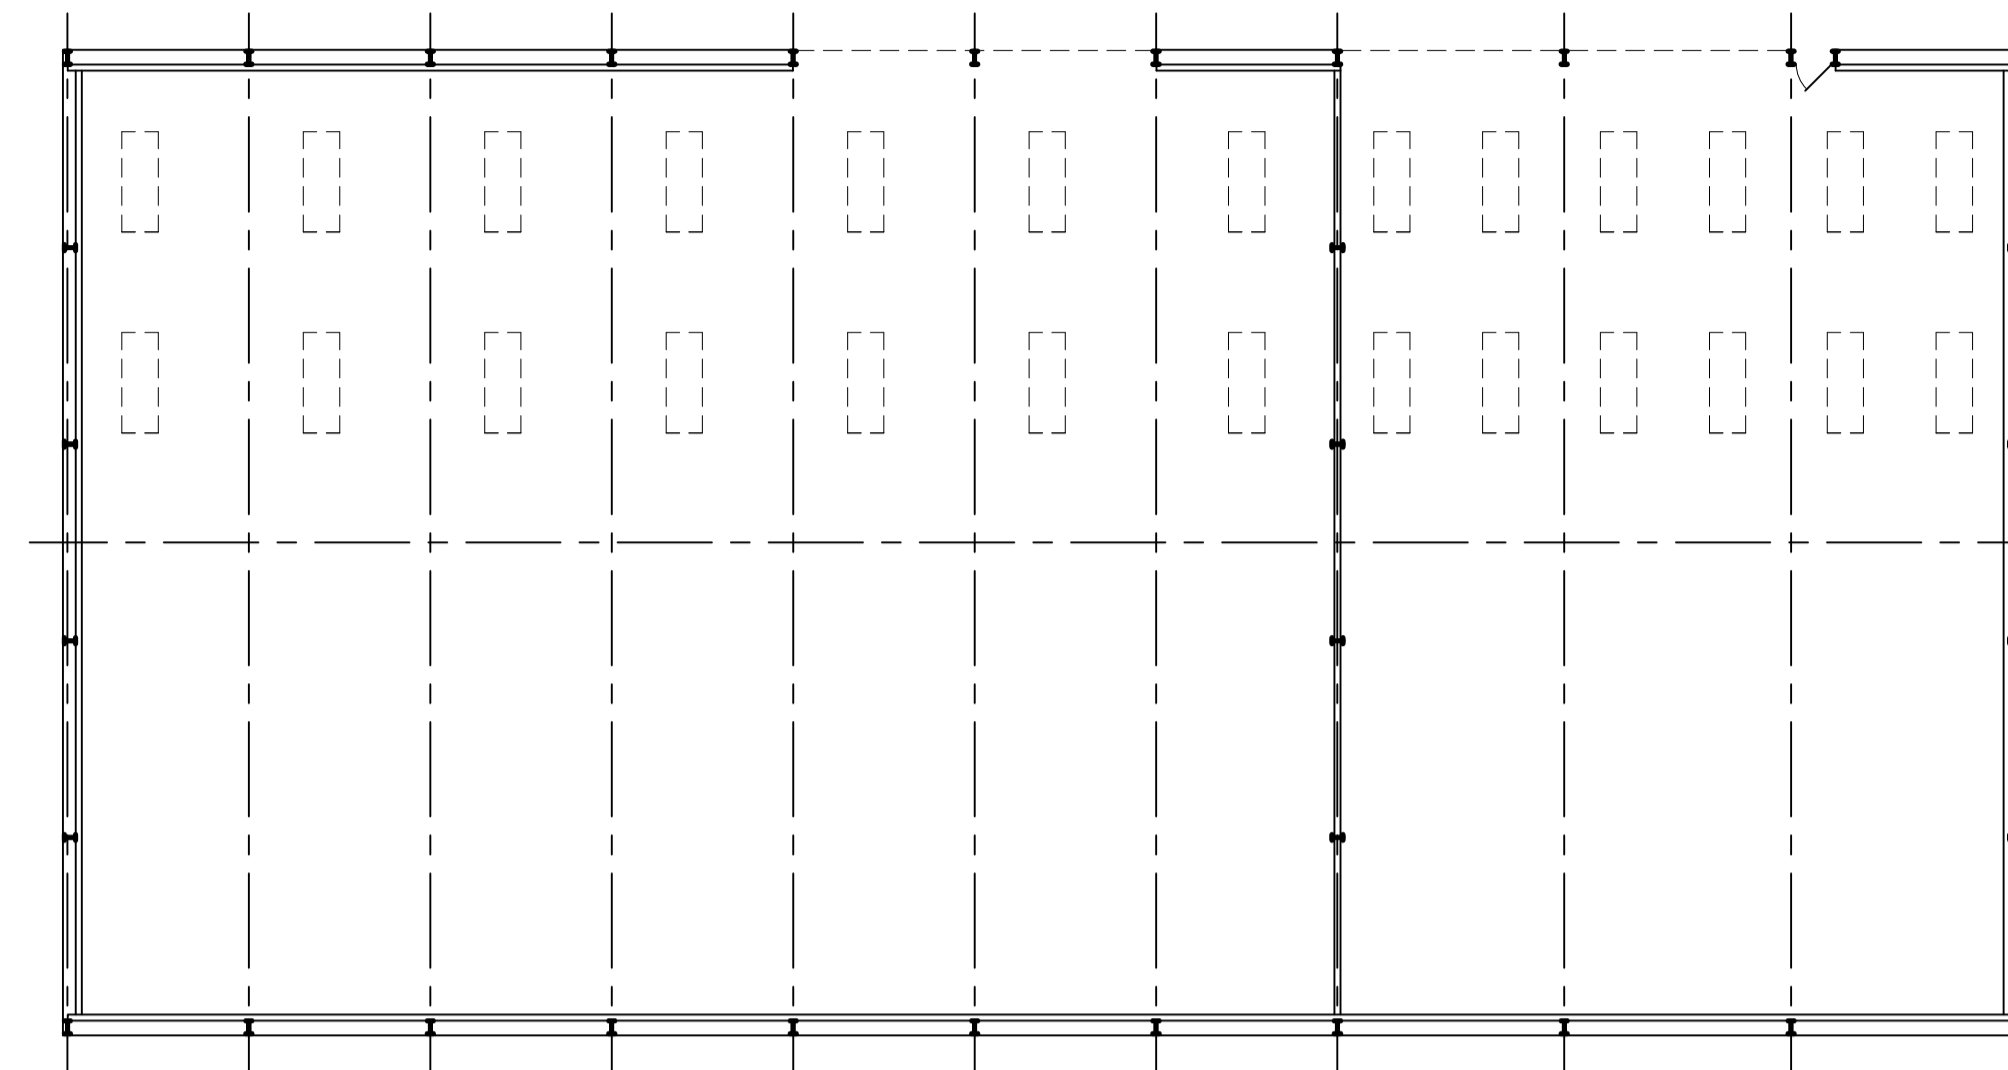



ROOF PLAN

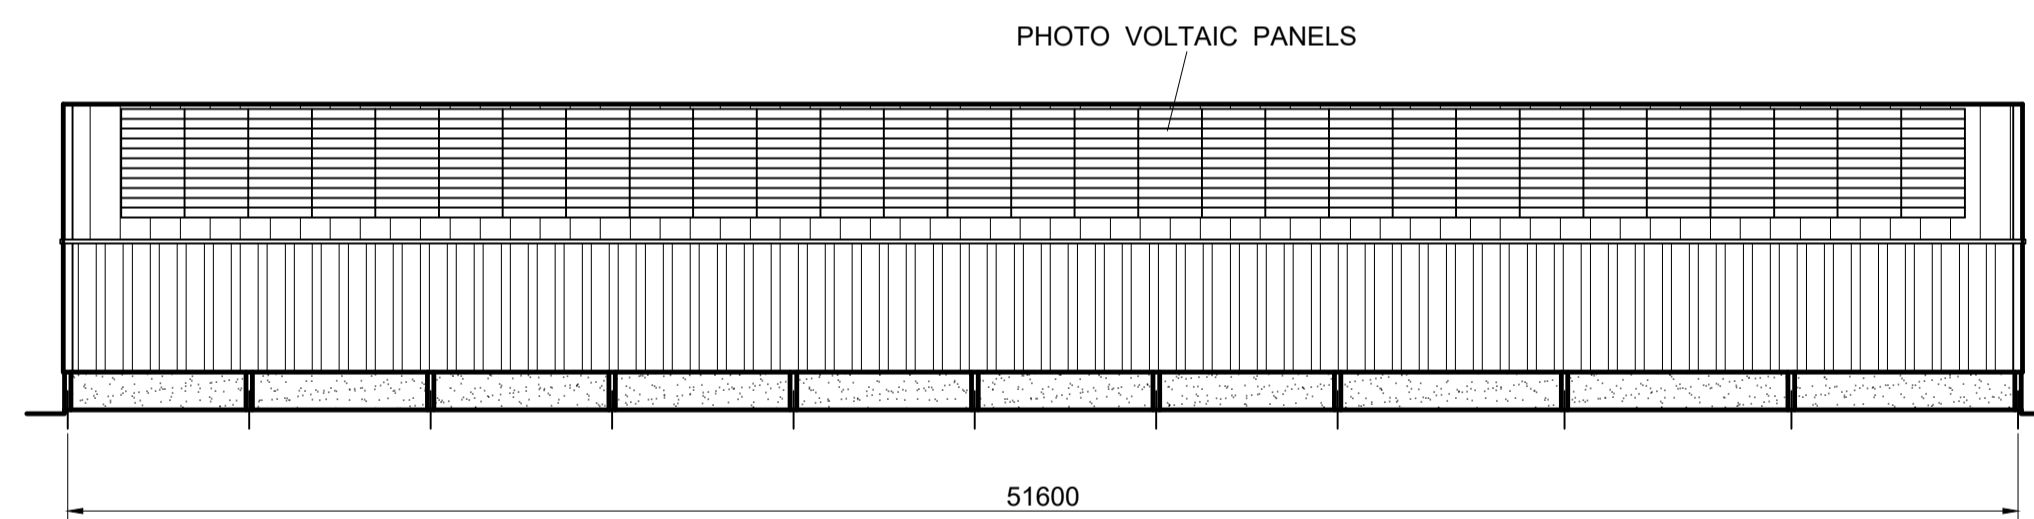


FLOOR PLAN

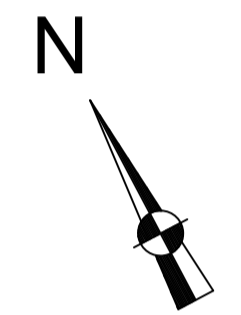


SOUTH - WEST ELEVATION

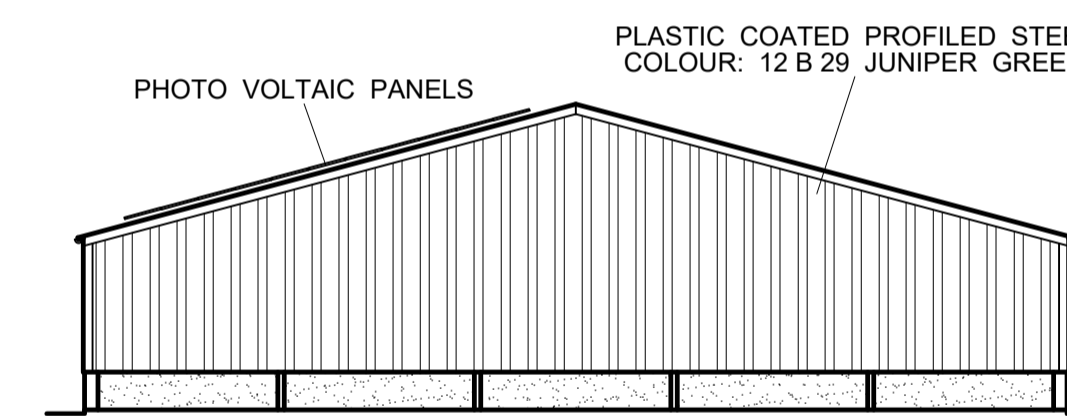

SOUTH - EAST ELEVATION

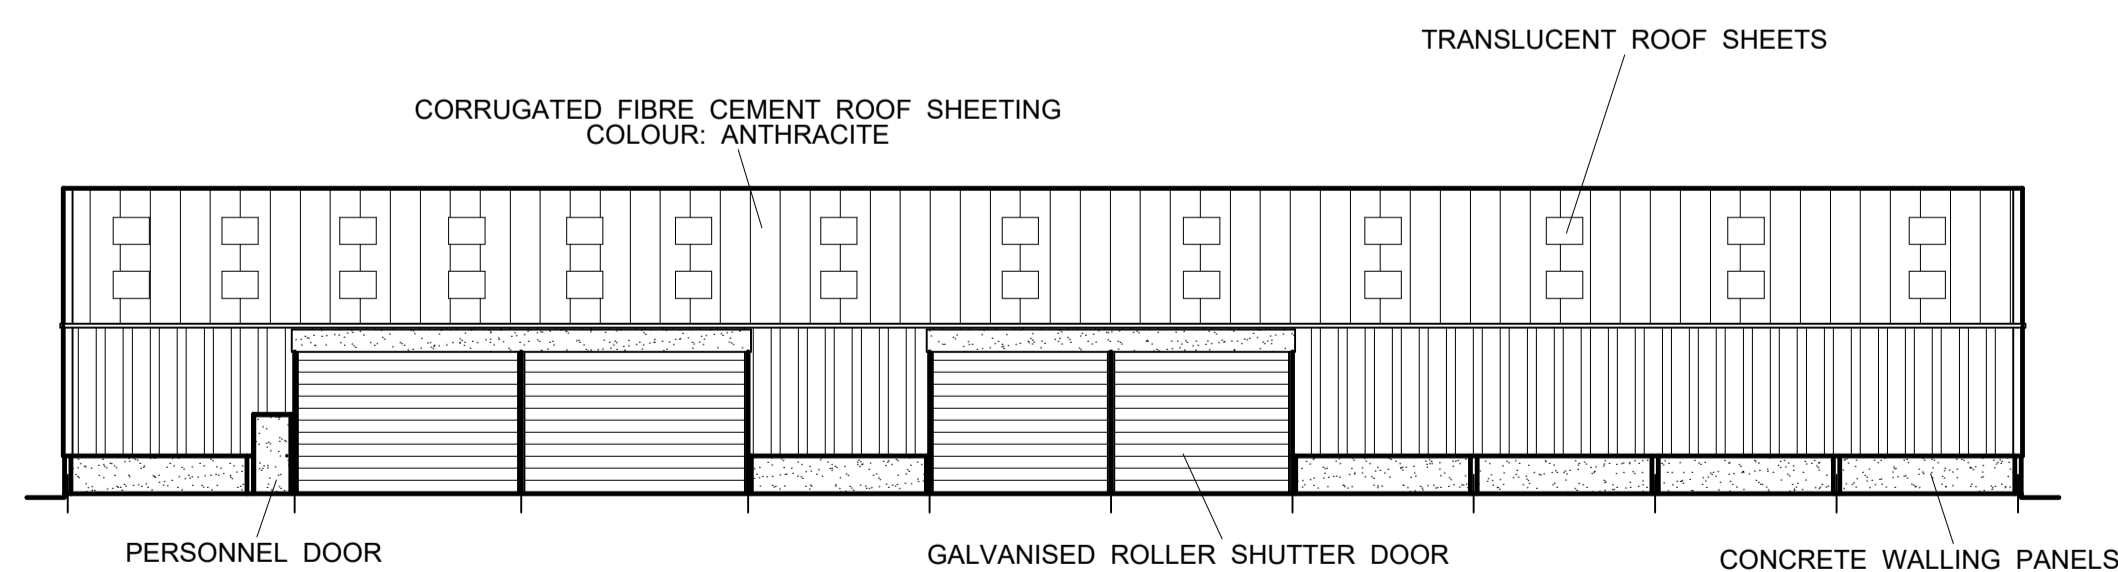

NORTH - EAST ELEVATION

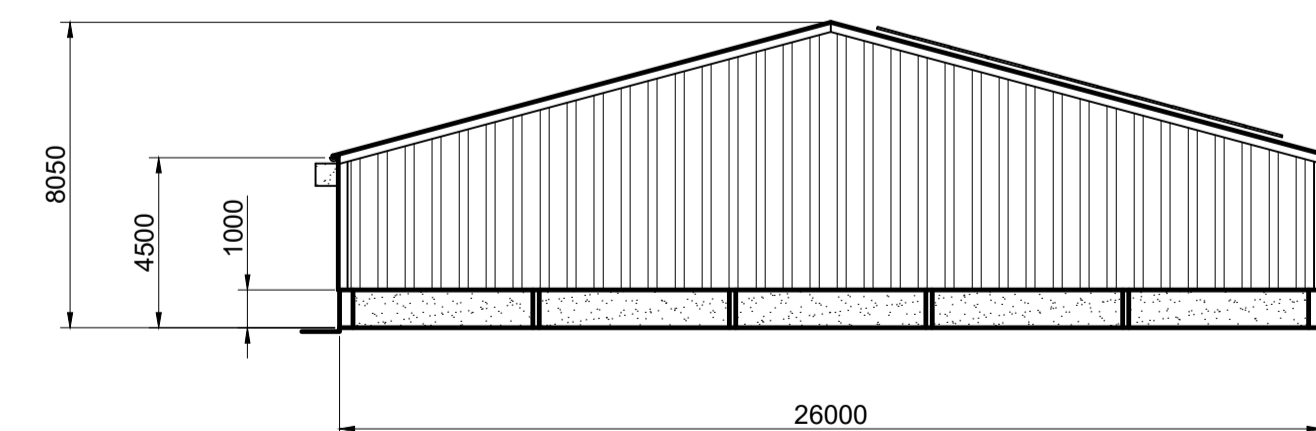

NORTH - WEST ELEVATION

ISSUE STATUS				
CHANGE CONTROL				
REV	P3	DATE	25/11/20	REV BY
DESCRIPTION OF CHANGE FROM LAST REVISION		FLOOR PLAN ADDED		
REASON				
REQUESTED BY				

ALL DIMENSIONS ARE IN MILLIMETRES UNLESS OTHERWISE STATED

<b>TOLERANCES</b> ALL TOLERANCES TO BE TO EN 1090 ANNEX D2 EXECUTION CLASS 2	<b>NOTES (UOS)</b> 1. ALL WELDS 6mm FILLET WELDS UNLESS STATED OTHERWISE 2. ALL STEEL TO BE GRADE S275JR TO BS EN 10025-2 3. ALL BOLTS GREATER THAN 12mm DIAMETER MUST BE STRUCTURAL BOLTS TO ISO 15408
<small>THIS DRAWING IS CONFIDENTIAL AND IS THE EXCLUSIVE PROPERTY OF T H WHITE. NO UNAUTHORISED USE, COPY OR DISCLOSURE OF THIS DRAWING IS TO BE MADE AND IT IS TO BE RETURNED WHENEVER REQUESTED</small>	

**T H WHITE**  
**PROJECTS**

**MATERIALS HANDLING & BULK STORAGE ENGINEERS**  
**PROJECT DESIGN & CONSTRUCTION**

Telephone: 01380 723040 Fax: 01380 725707  
www.thwhite.co.uk  
A MEMBER OF THE T H WHITE GROUP

CLIENT  
**HARESFIELD FARMS**

PROJECT  
PROPOSED NEW STORE FOR STRAW, FERTILISER & SEED AT POOL FARM

TITLE  
**PLAN & ELEVATIONS**

SCALE	1:200 (A1)	DRAWN	DJH	DATE	19/11/20
DRAWING	5808/8	CHECKED	APPROVED	REV	P3
SHEET	OF				