




ROOF PLAN

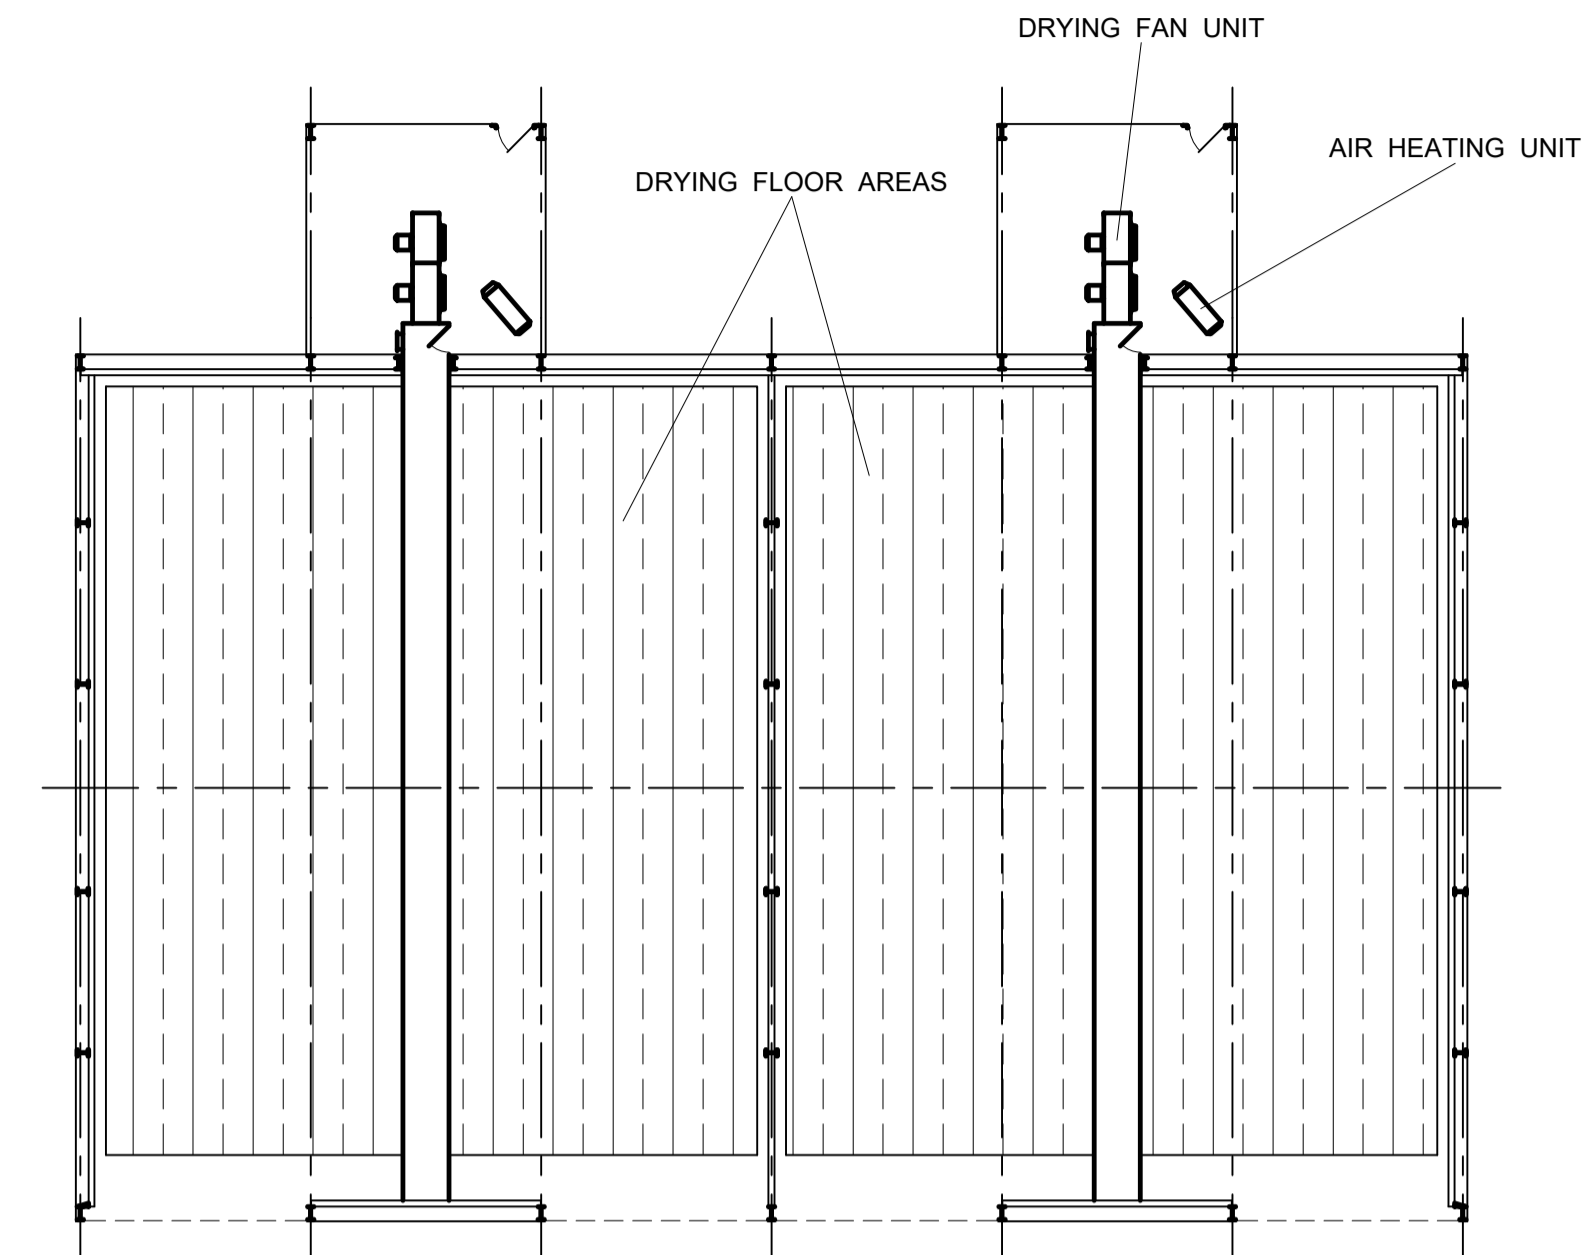


FLOOR PLAN

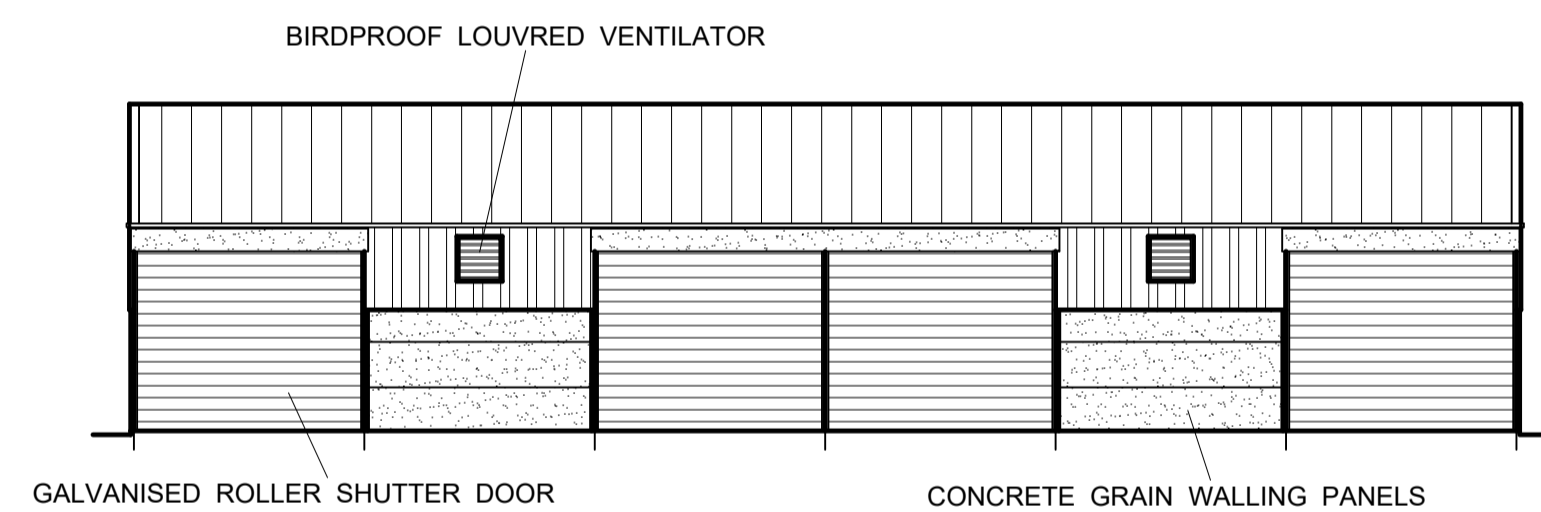


NORTH - WEST ELEVATION

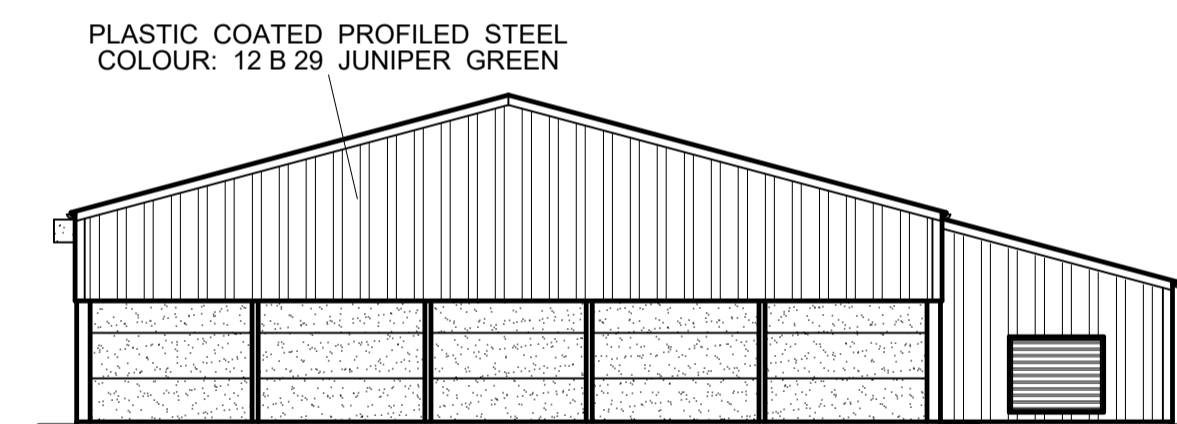

SOUTH - WEST ELEVATION

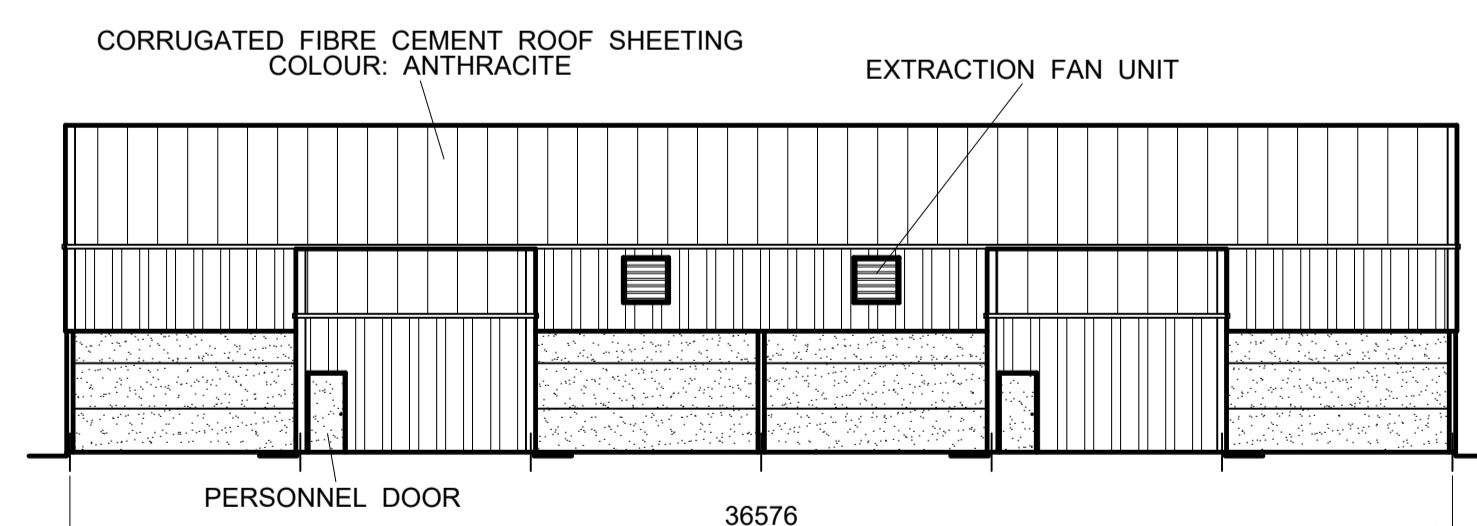

SOUTH - EAST ELEVATION

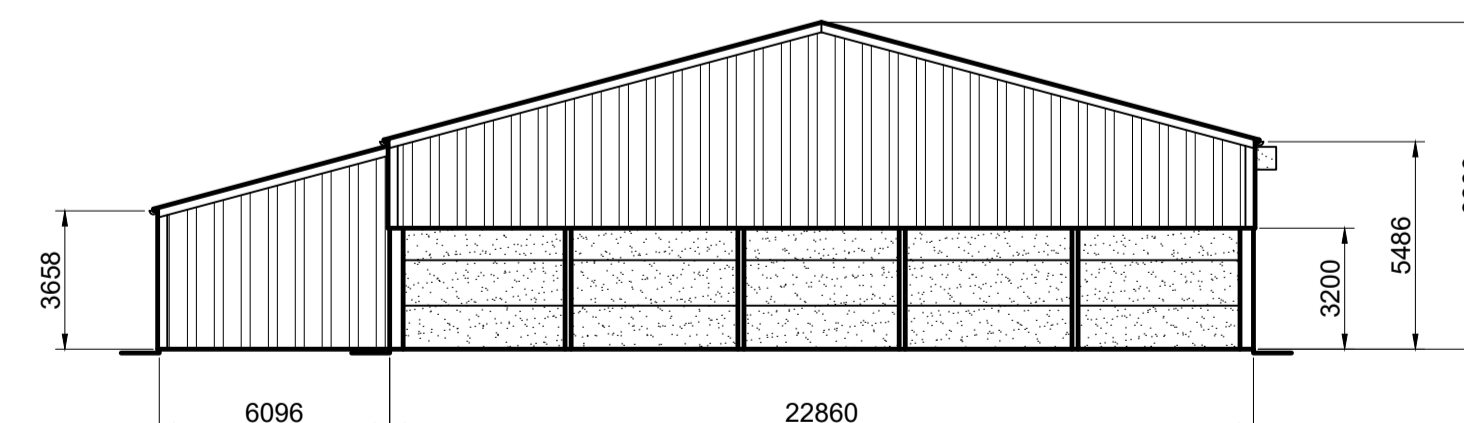

NORTH - EAST ELEVATION

ISSUE STATUS				
CHANGE CONTROL				
REV	P5	DATE	25/11/20	REV BY
DESCRIPTION OF CHANGE FROM LAST REVISION		FLOOR PLAN ADDED		
REASON				
REQUESTED BY				

ALL DIMENSIONS ARE IN MILLIMETRES UNLESS OTHERWISE STATED	
TOLERANCES ALL TOLERANCES TO BE TO EN 1090 ANNEX D2 EXECUTION CLASS 2	NOTES (UOS) 1. ALL WELDS 6mm FILLET WELDS UNLESS STATED OTHERWISE 2. ALL STEEL TO BE GRADE S275JR TO BS EN 10025-2 3. ALL BOLTS GREATER THAN 12mm DIAMETER MUST BE STRUCTURAL BOLTS TO ISO 15408
<small>THIS DRAWING IS CONFIDENTIAL AND IS THE EXCLUSIVE PROPERTY OF T H WHITE. NO UNAUTHORISED USE, COPY OR DISCLOSURE OF THIS DRAWING IS TO BE MADE AND IT IS TO BE RETURNED WHENEVER REQUESTED</small>	

T H WHITE
PROJECTS

MATERIALS HANDLING & BULK STORAGE ENGINEERS
PROJECT DESIGN & CONSTRUCTION
Telephone: 01380 723040 Fax: 01380 725707
www.thwhite.co.uk
A MEMBER OF THE T H WHITE GROUP

CLIENT
HARESFIELD FARMS

PROJECT
PROPOSED NEW GRAIN STORE
AT POOL FARM, HARESFIELD

TITLE
PLAN & ELEVATIONS

SCALE	1:200 (A1)	DRAWN	DJH	DATE	31/05/16
DRAWING	5808/2		CONTRACT	REV	
SHEET	OF	CHECKED	APPROVED	P5	

