


— = prepared link to
 = culvert
 = block plan of
 site

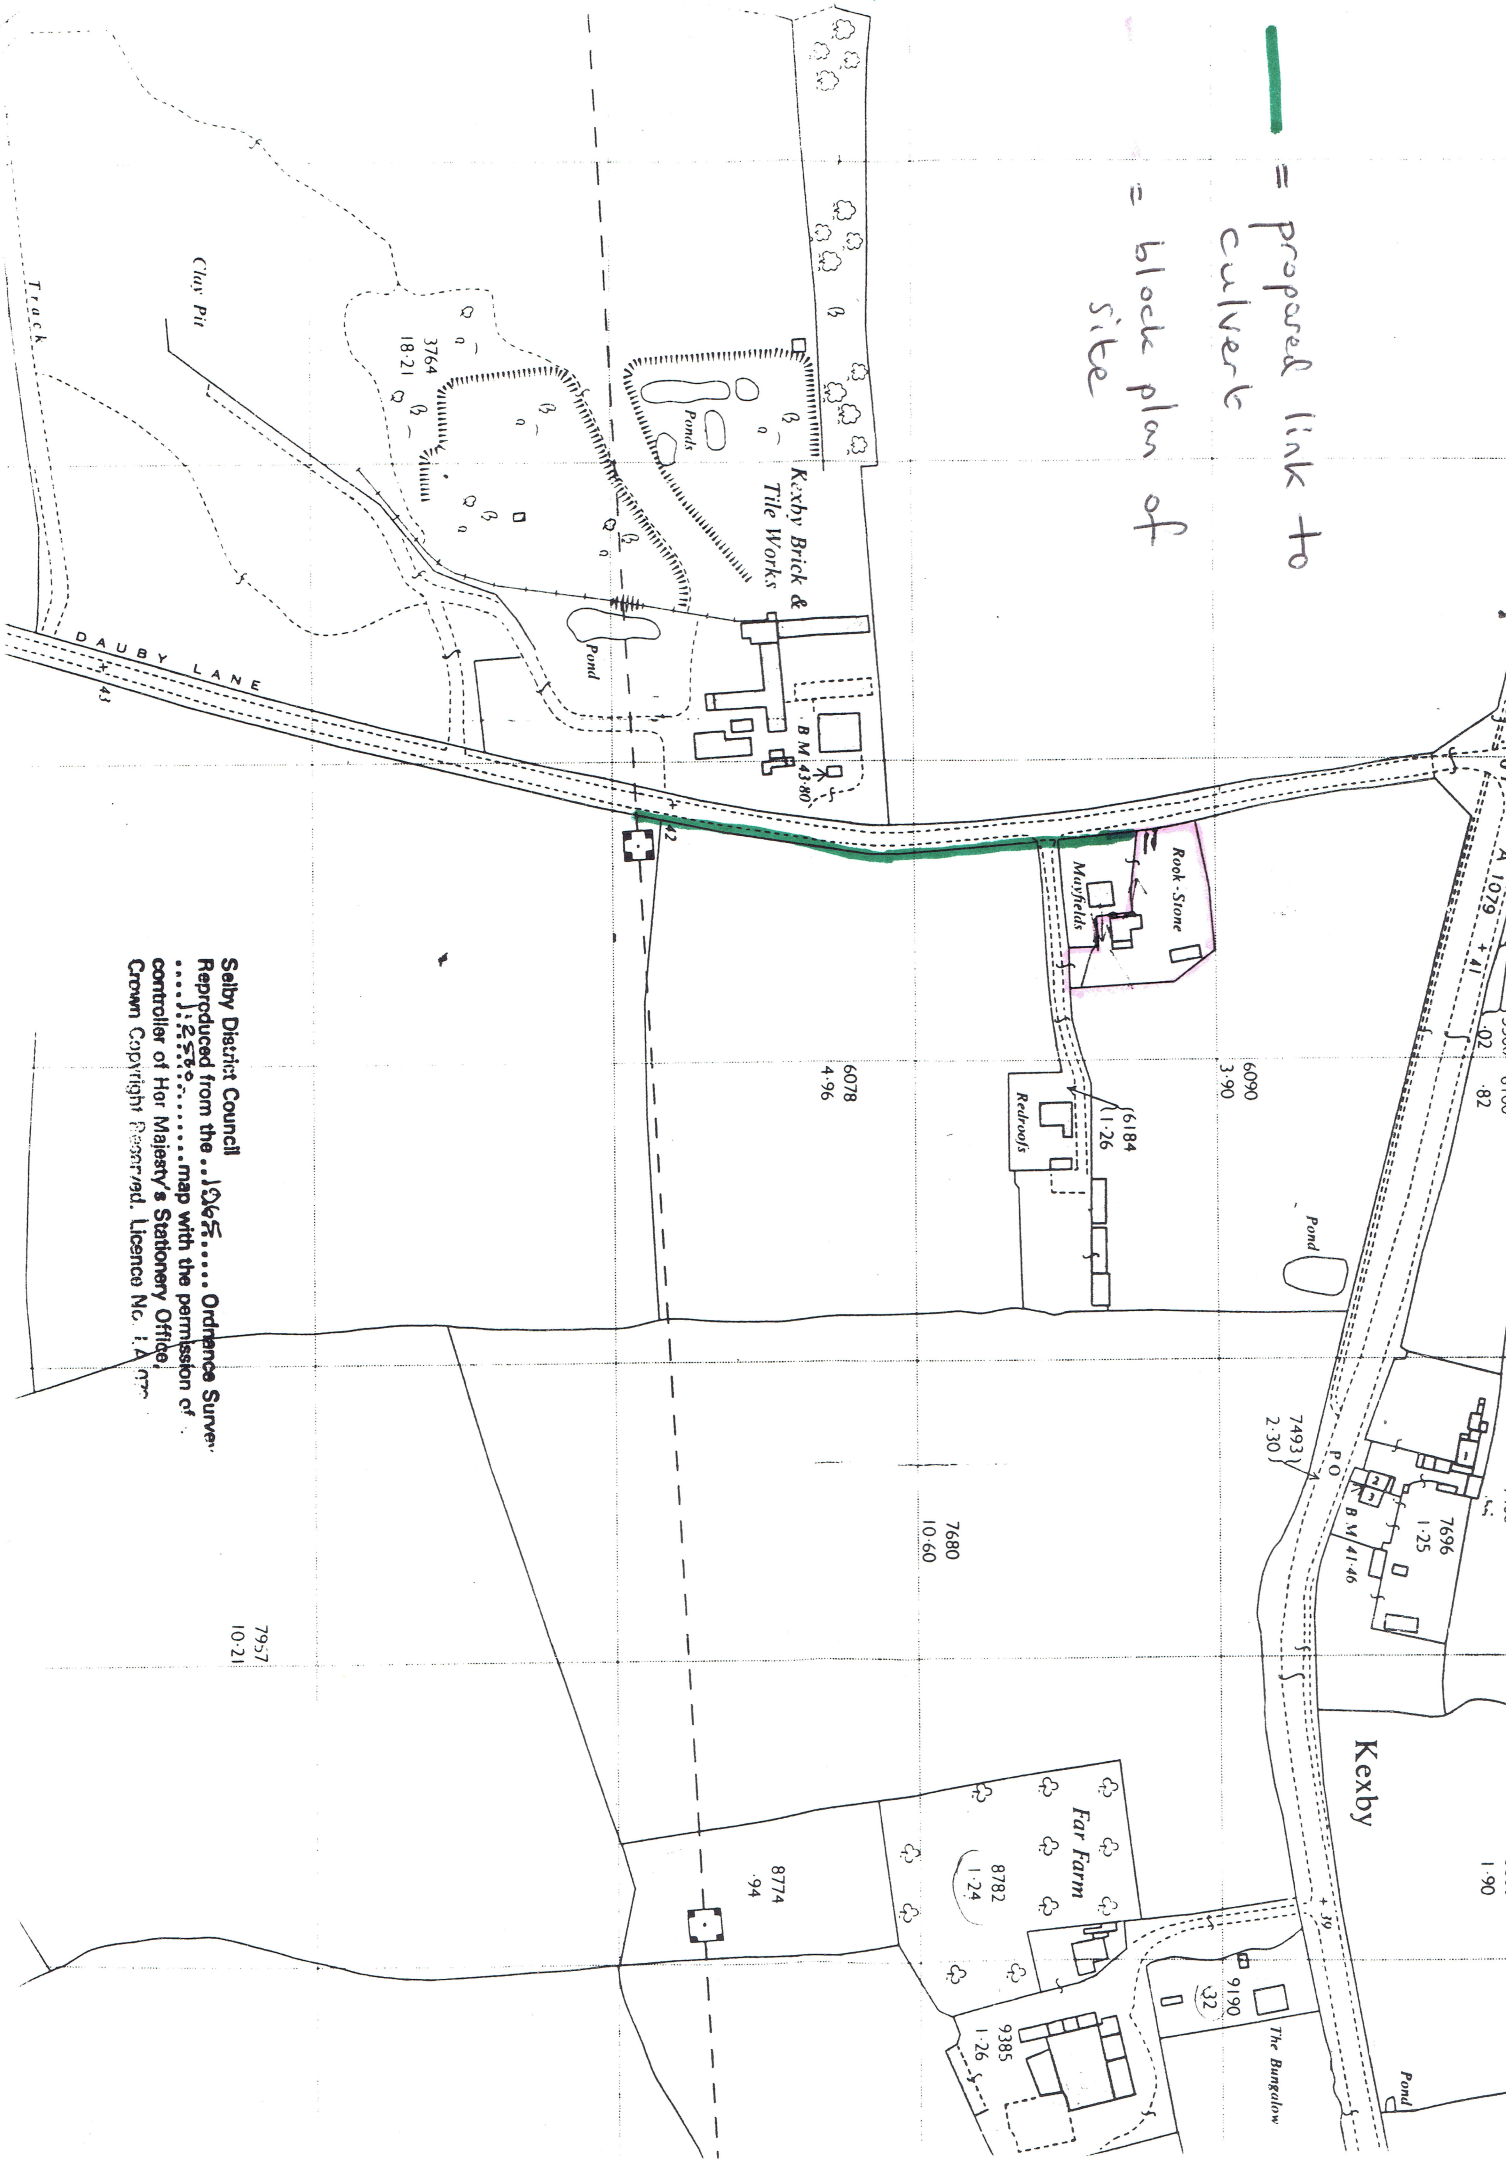

Selby District Council
 Reproduced from the Ordnance Survey
 map with the permission of
 the Controller of Her Majesty's Stationery Office
 Crown Copyright Reserved. Licence No. 1A 1999

7957
 1021

ROCKSTONE

SITE PLAN

(NOT TO SCALE)

