


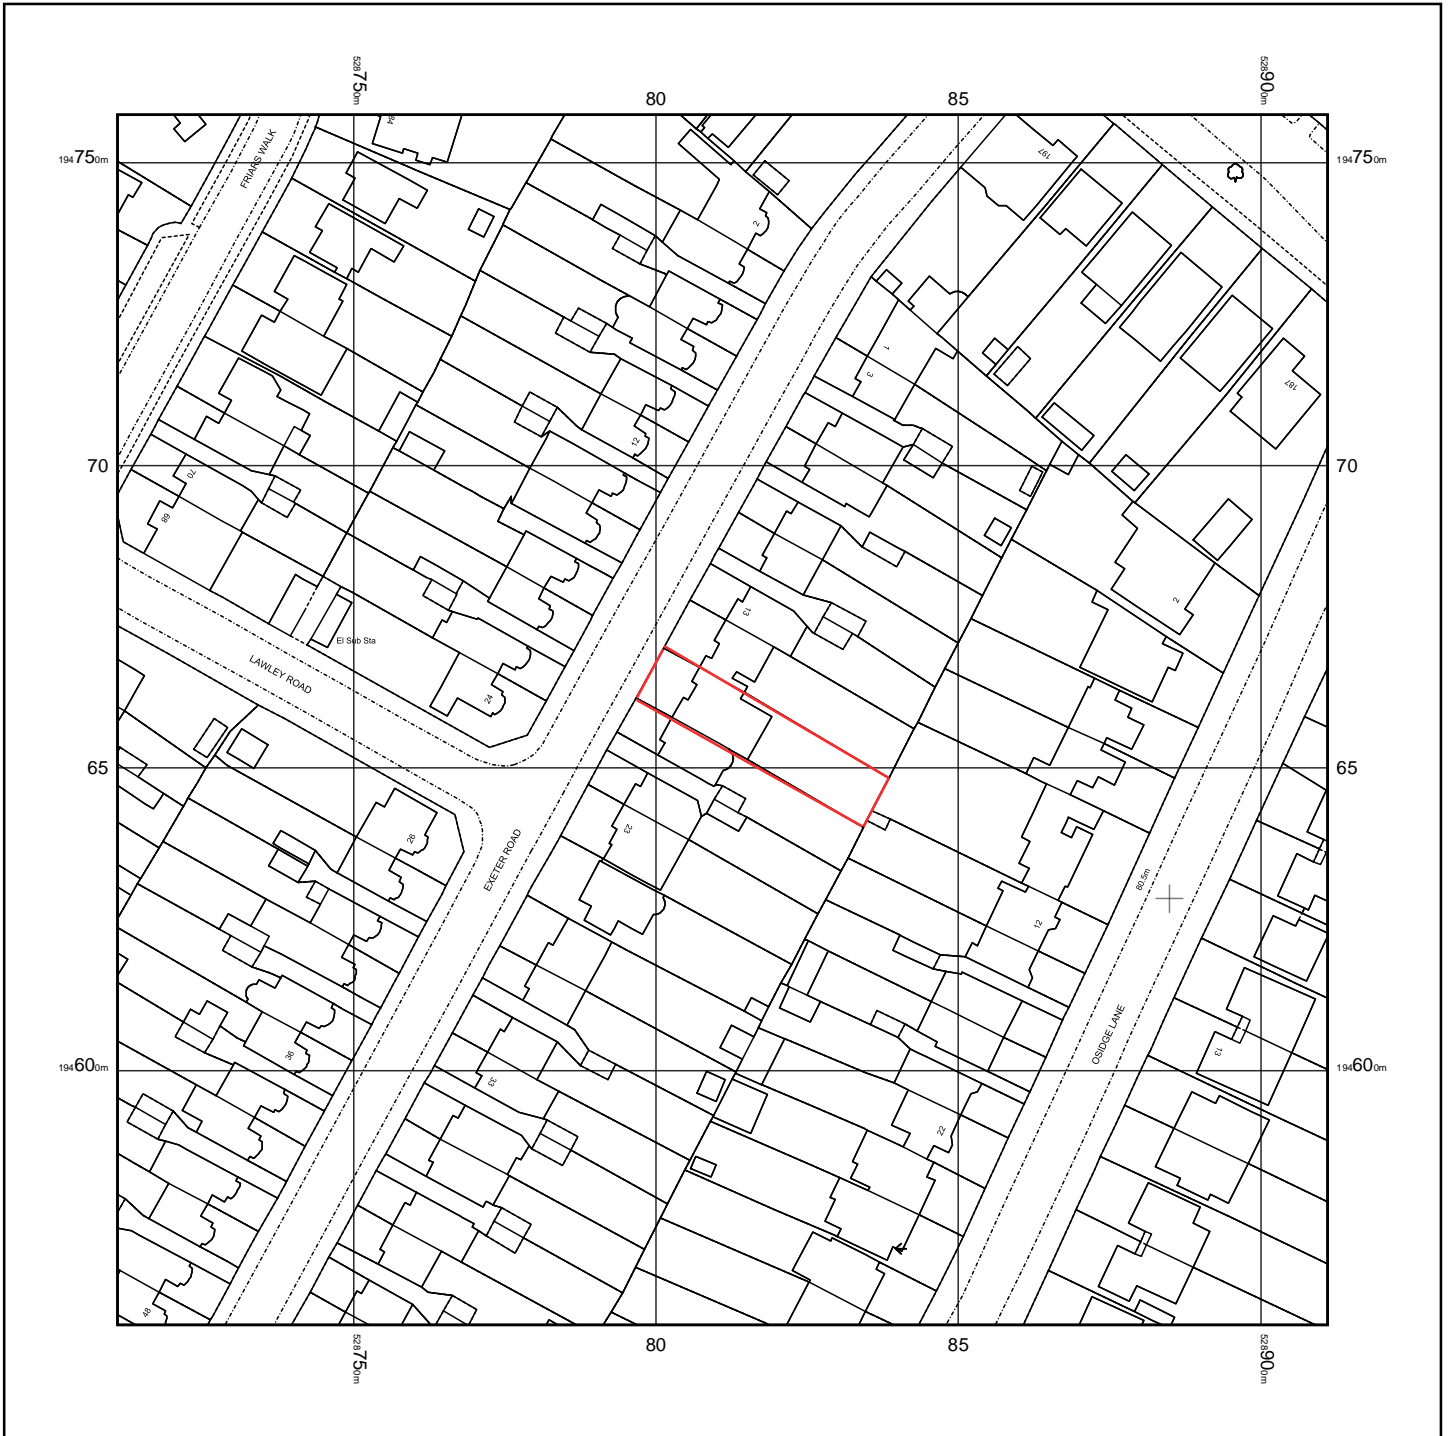

North

0m 1cm = 12.5m 62.5m

Scale 1:1250



© Crown copyright and database rights 2021 Ordnance Survey 100048957. The representation of road, track or path is no evidence of a boundary or right of way. The representation of features as lines is no evidence of a property boundary.

Supplied by: [www.ukmapcentre.com](http://www.ukmapcentre.com)  
Serial No: 206015  
Centre Coordinates: 528811, 194658  
Production Date: 23/02/2021 10:55:39

17 Exeter Road London N14 5JT