




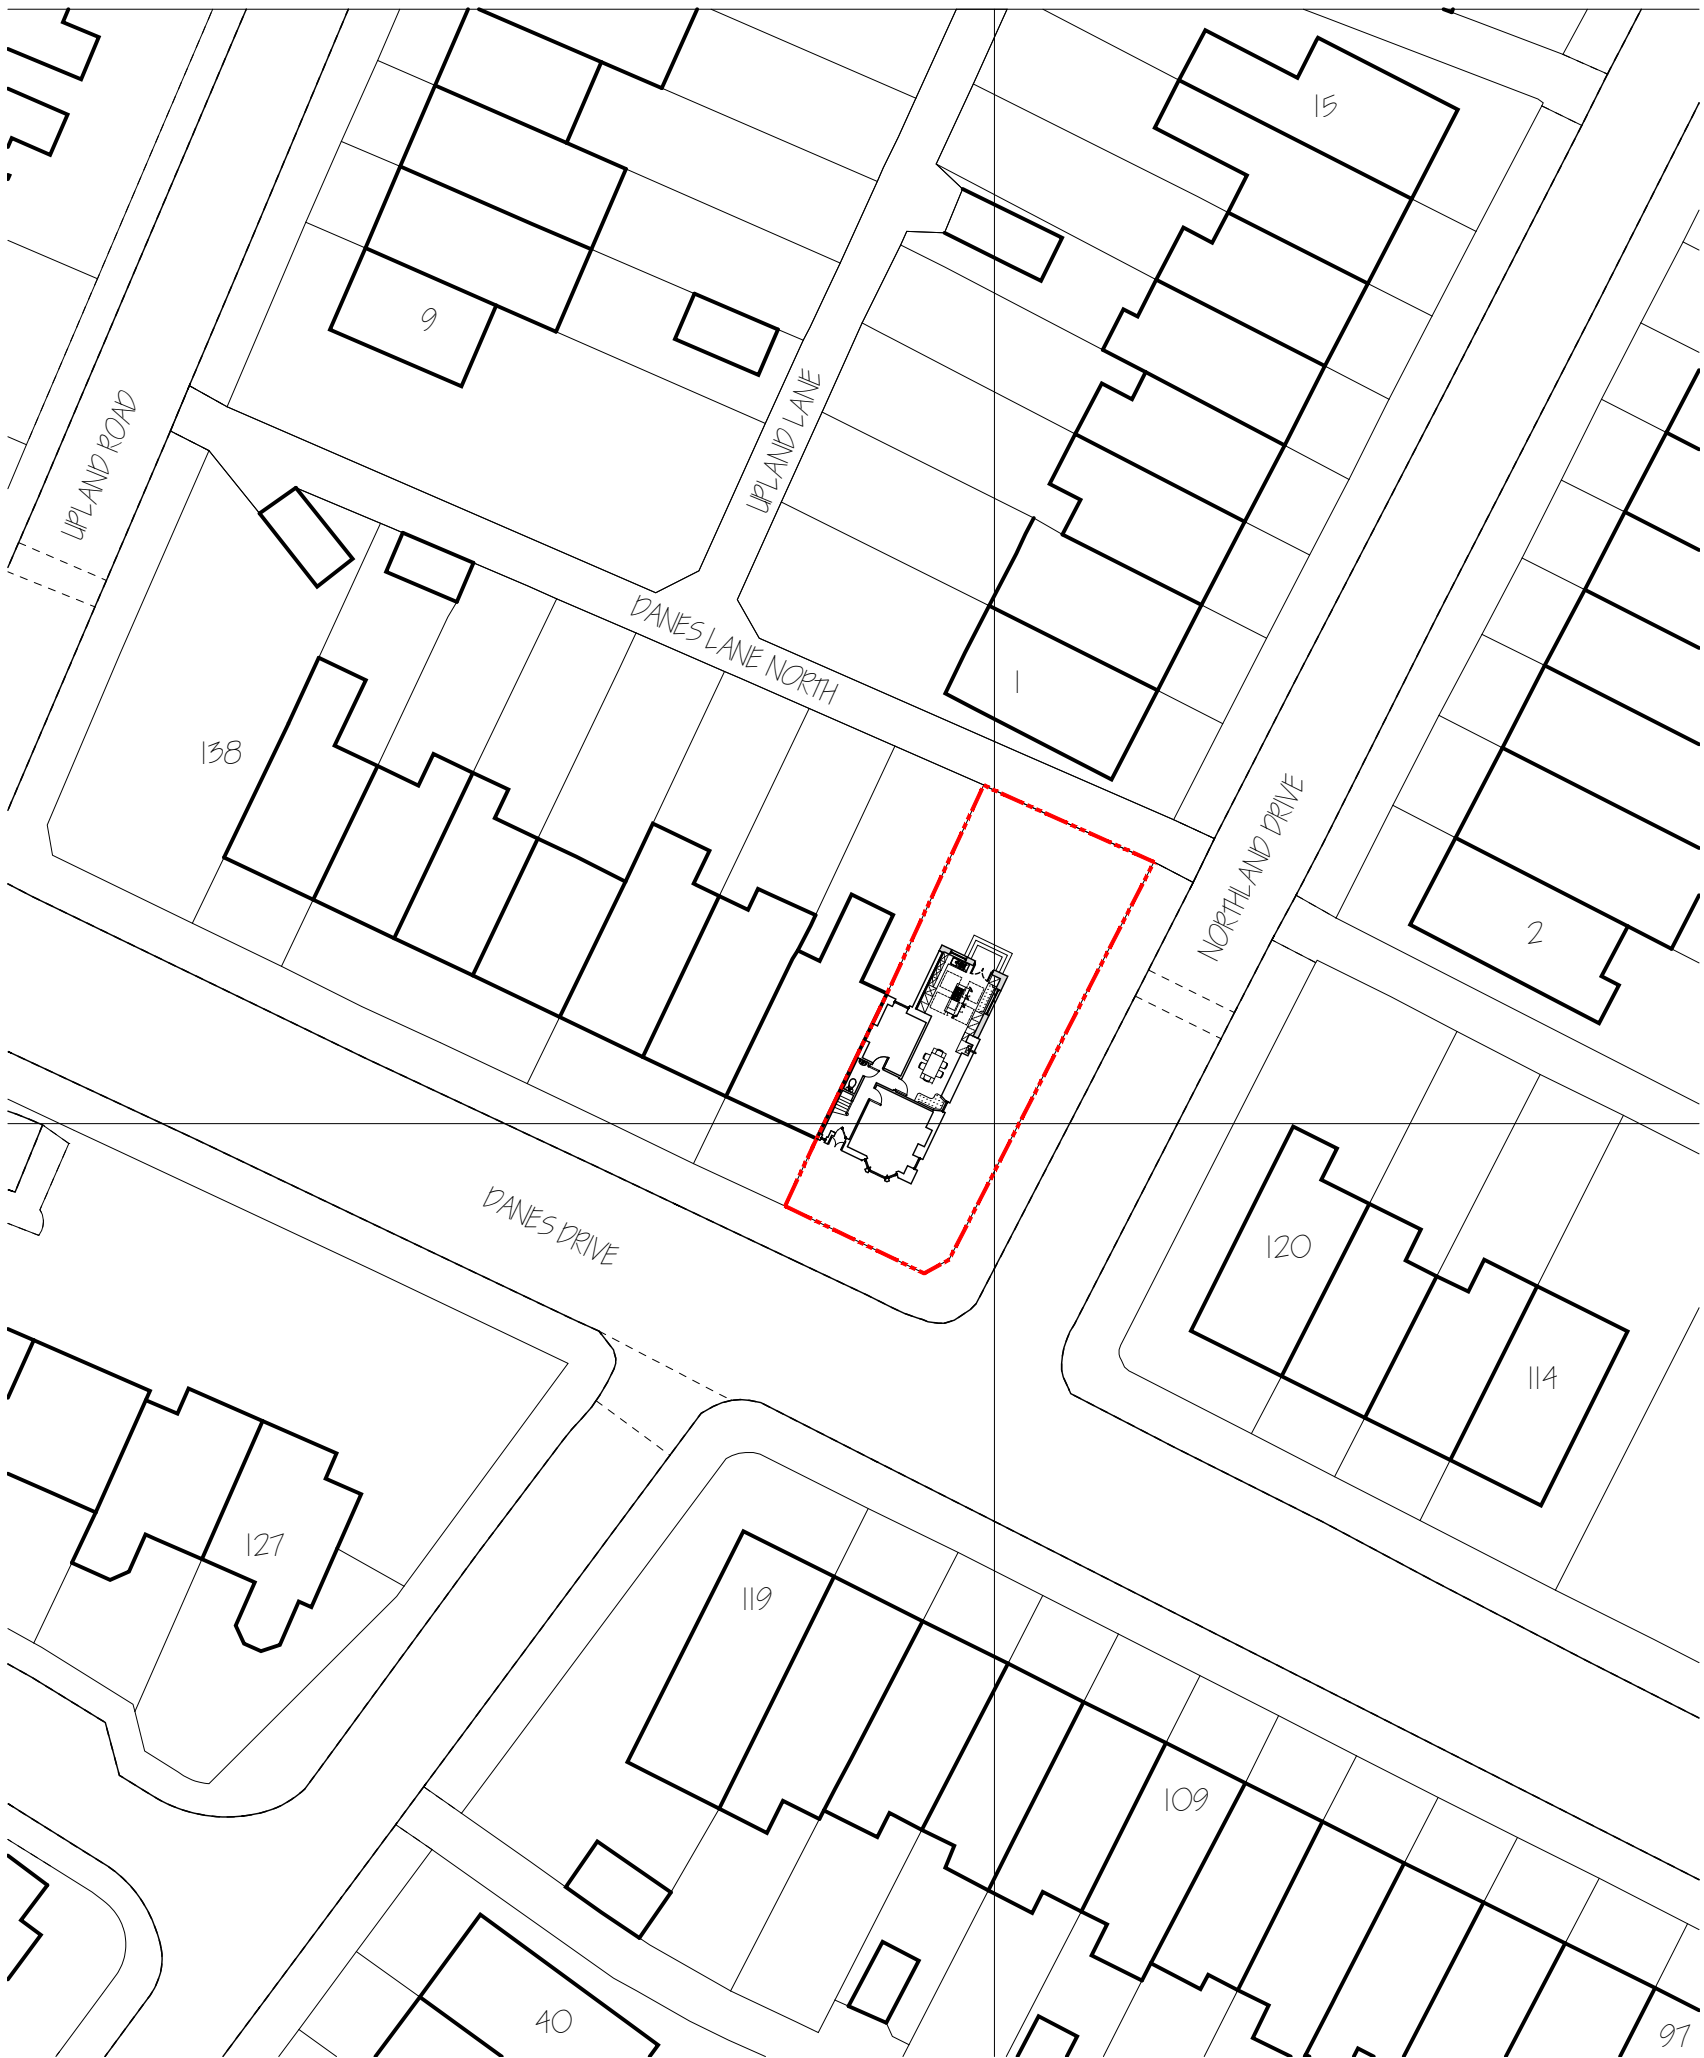


LOCATION PLAN AS PROPOSED @ 1:1250

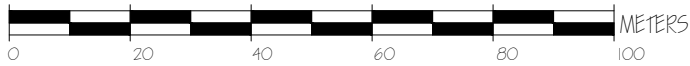

BLOCK PLAN AS PROPOSED @ 1:500

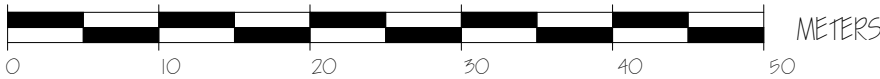

ALL DIMENSIONS TO BE CHECKED ON SITE
DO NOT SCALE FROM THIS DRAWING.
USE FIGURED DIMENSIONS ONLY.
IF IN DOUBT ASK.
THIS DRAWING IS THE COPYRIGHT OF BKDS
ARCHITECTURAL DESIGN SERVICES, AND
SHOULD NOT BE REPRODUCED IN ANY
FORMAT WITHOUT PRIOR APPROVAL.

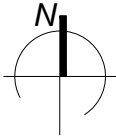

REV	DATE	DESCRIPTION	BY	CHKD
*	*	*	*	*



Office Address:
26 Sandbank Crescent
Glasgow, G20 0PR
t: 0779 170 3330
e: blairscott@bkds.co.uk

CLIENT

MR ADRIAN GREENLAY

PROJECT

122 DANES DRIVE

DRAWING TITLE

LOCATION PLAN & BLOCK PLAN
AS PROPOSED

STATUS

PLANNING APPLICATION

DRAWN : BS
CHECKED : BS
JOB No : 2004
SCALE :
ORIGINAL : A3
DATE :

DRAWING NUMBER

L(90)301