


ALL DIMENSIONS TO BE CHECKED ON SITE  
DO NOT SCALE FROM THIS DRAWING  
USE FIGURED DIMENSIONS ONLY  
IF IN DOUBT ASK  
THIS DRAWING IS THE COPYRIGHT OF B&S  
ARCHITECTURAL DESIGN SERVICES AND  
SHOULD NOT BE REPRODUCED IN ANY  
FORMAT WITHOUT PRIOR APPROVAL

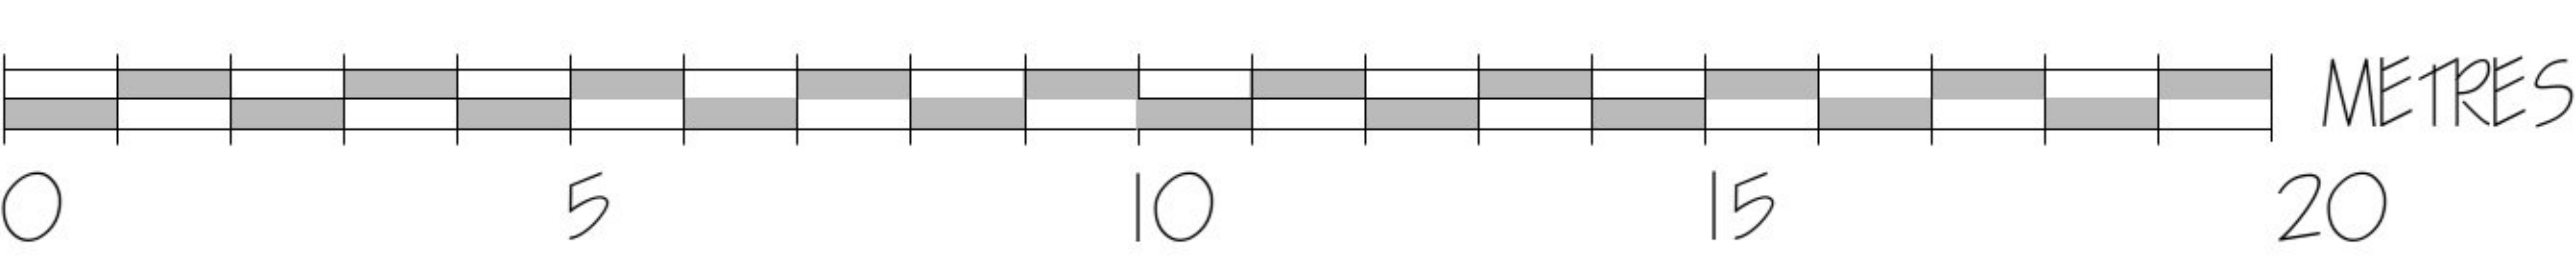

REV	DATE	DESCRIPTION	BY	CHKD
Office Address: 26 Sandbank Crescent Glasgow, G20 0PE				
CLIENT				
MR ADRIAN GREENLAY				
PROJECT				
122 DANES DRIVE				
DRAWING TITLE				
ELEVATIONS AS EXISTING AND PROPOSED				
STATUS				
PLANNING APPLICATION				
DRAWN : BS	CHECKED : BS	SCALE : AS SHOWN	ORIGINAL : A1	DATE : MAR21
DRAWING NUMBER				
L(05)102				