

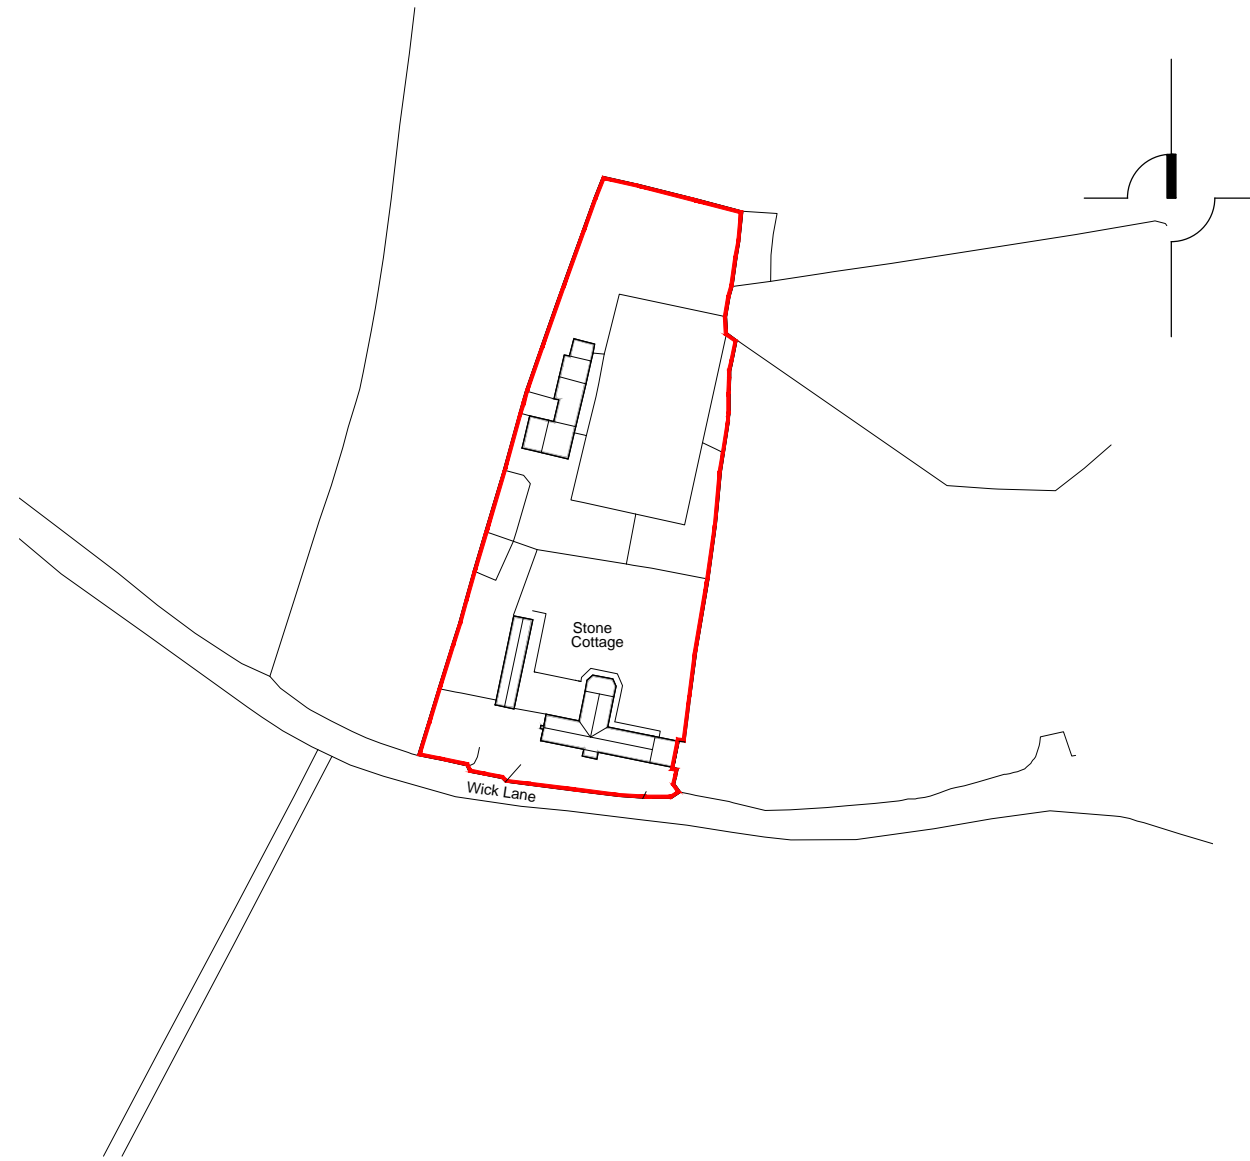



Block Plan (Scale 1:200)

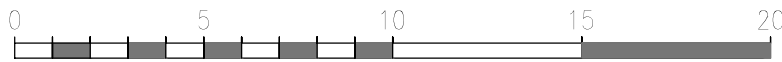

Location Plan (Scale 1:1250)

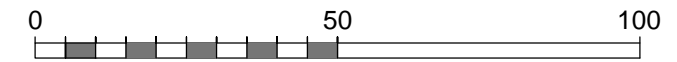

Rev	Date	Description			Drawing Description	
			<b>APX ARCHITECTURE</b>  Kemp House, 160 City Road, London. EC1V 2NX	Client / Project <b>Proposed Extension and Alterations at Stone cottage</b> Wick Lane Woolage Green Kent CT4 6SD		<b>Site and Location Plan as Existing</b>
				Scale <b>1:200/1250@A3</b>		Date <b>January 2021</b>
				Drawing Number <b>21_01_01</b>		Revision _____