



Ground Floor

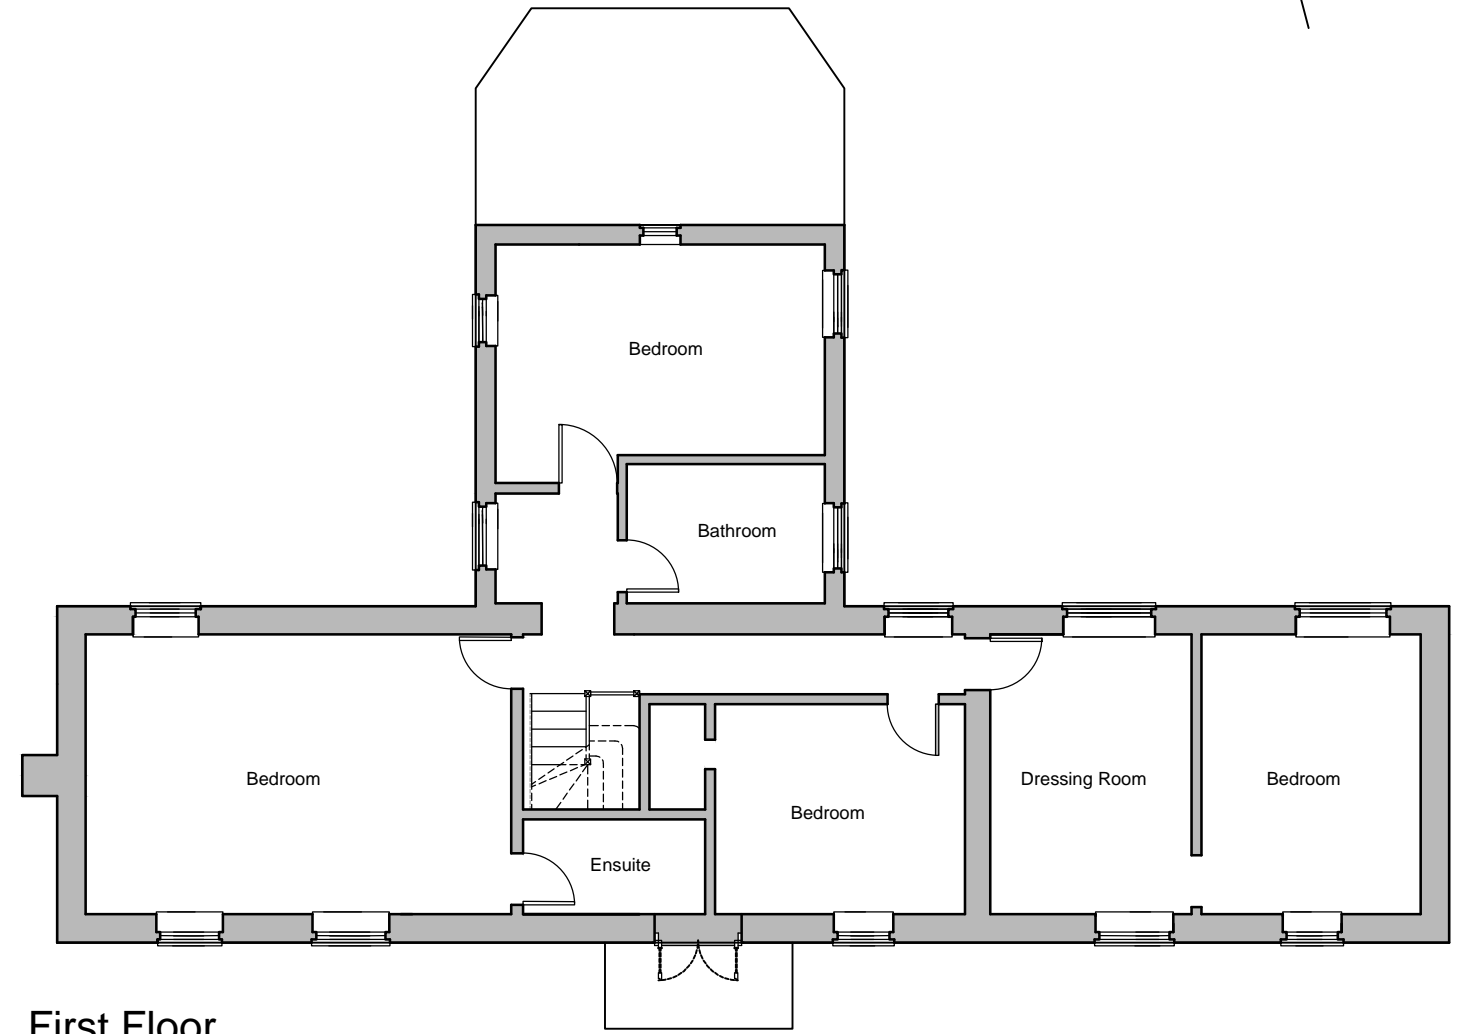

First Floor

Rev	Date	Description

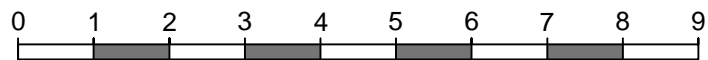

APX ARCHITECTURE



Kemp House, 160 City Road,
London, EC1V 2NX

Client / Project
**Proposed Extension and Alterations at
 Stone Cottage**
 Wick Lane
 Woolage Green
 Kent
 CT4 6SD

Drawing Description
Existing Plans

Scale
 1:100@A3

Drawing Number
21_02_02

Date
January 2021

Revision