

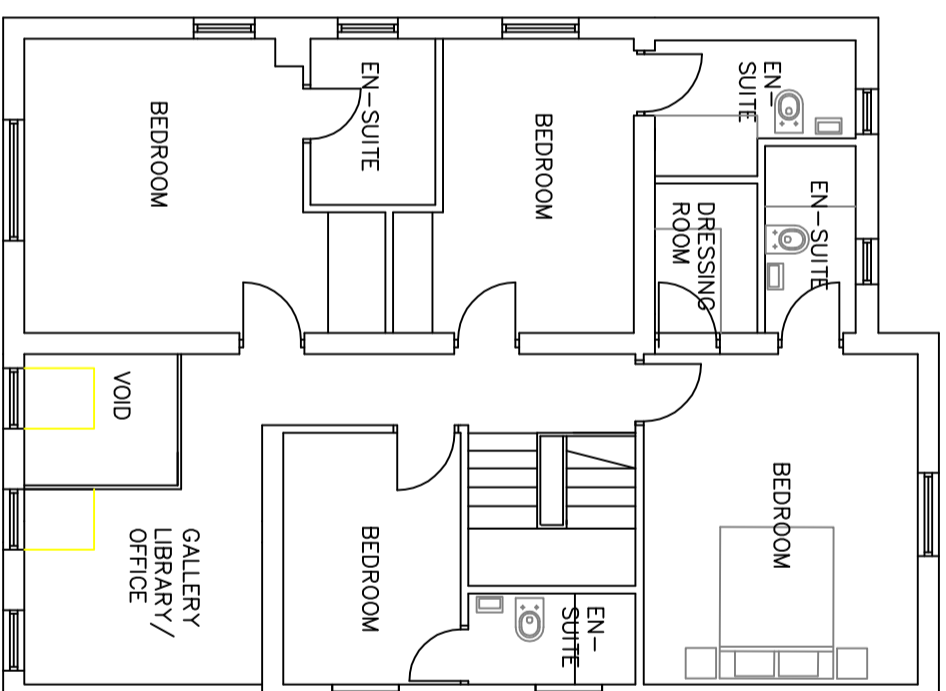


GROUND FLOOR

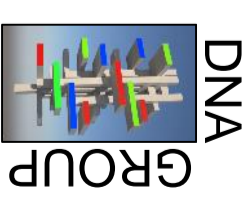

FIRST FLOOR

Window would need to be obscured glass upto 1800mm high from floor level

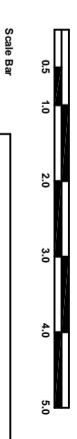

Head Office:  
 PARKHILL BUSINESS CENTRE  
 WALTON ROAD  
 WETHERBY  
 LS22 5DZ

BIRMINGHAM MANCHESTER DARLINGTON  
 Tel: 0161 870 6316 e-mail: dna.group@mail.com

**Project**  
 8 New Lane  
 DL2 1QR

Scale: 1:50@A1 1:100@A3

Revision	Author	Checker	Date	Notes

Drawn by:	Approved by:
RW	
Subject: Proposed Plans	Drawing No: 2021/ 002/002