


40 Great Lane, Reach CB25 0JF - Replacement Windows - Location Plan

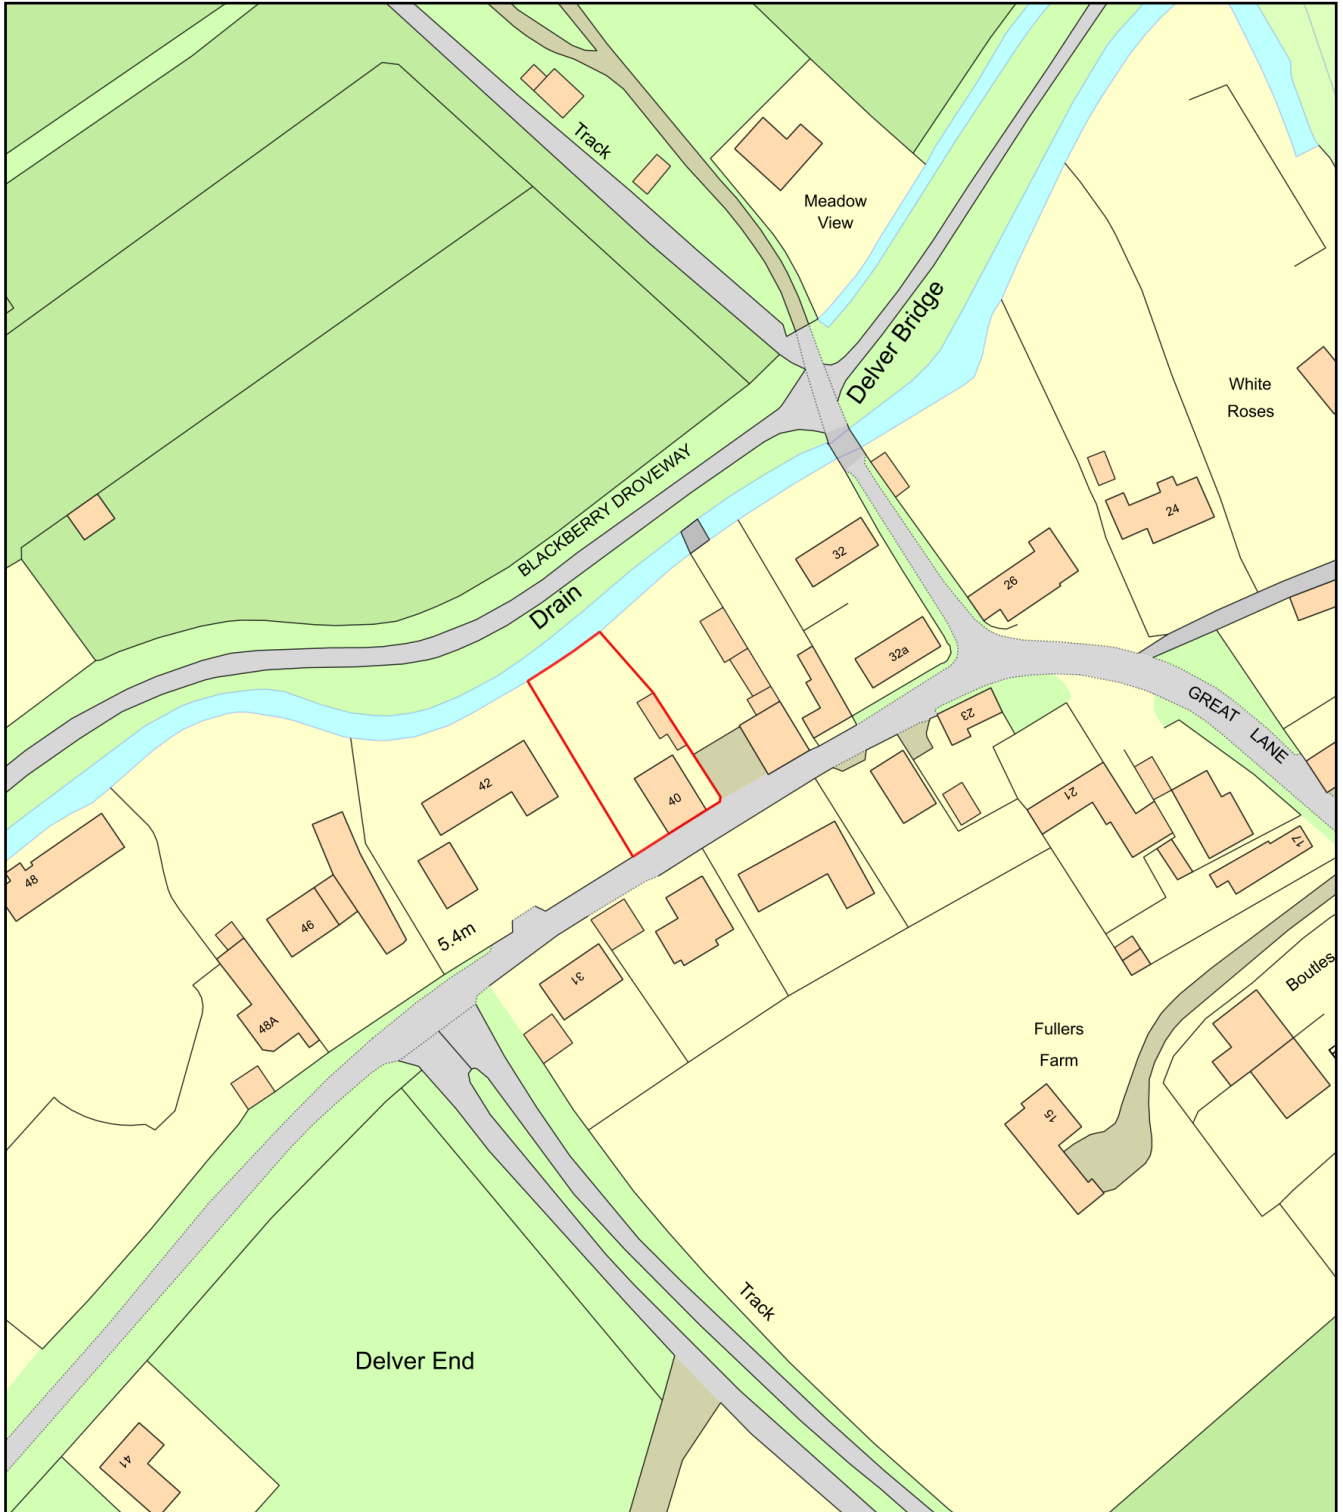

Plan Produced for: J Latchford

Date Produced: 04 Jan 2021

Plan Reference Number: TQRQM21004085548774

Scale: 1:1250 @ A4