


project Acorn Nursing Home	drawing title Site Location Plan
location 125 Newton Dr, Blackpool FY3 8LZ	dwg purpose Planning
	scale 1 : 1250
client Michael	

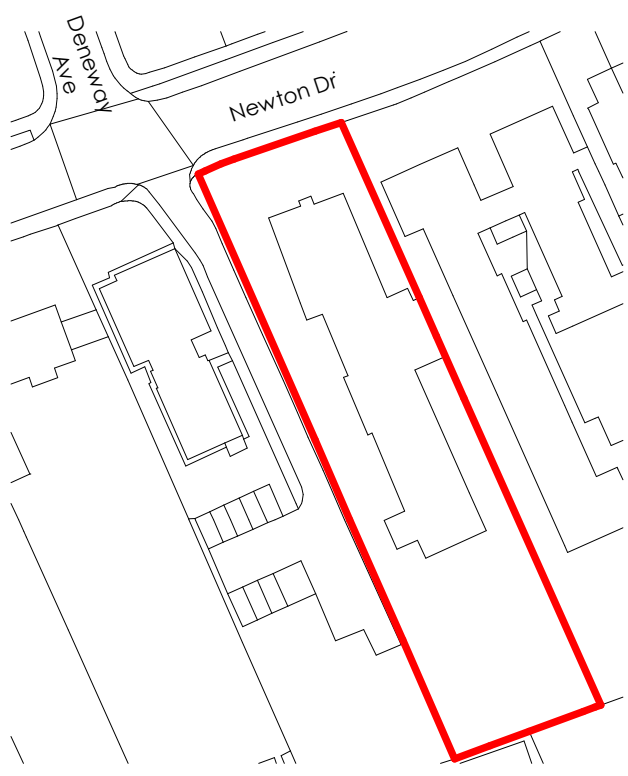

 Planning Boundary Lane

