


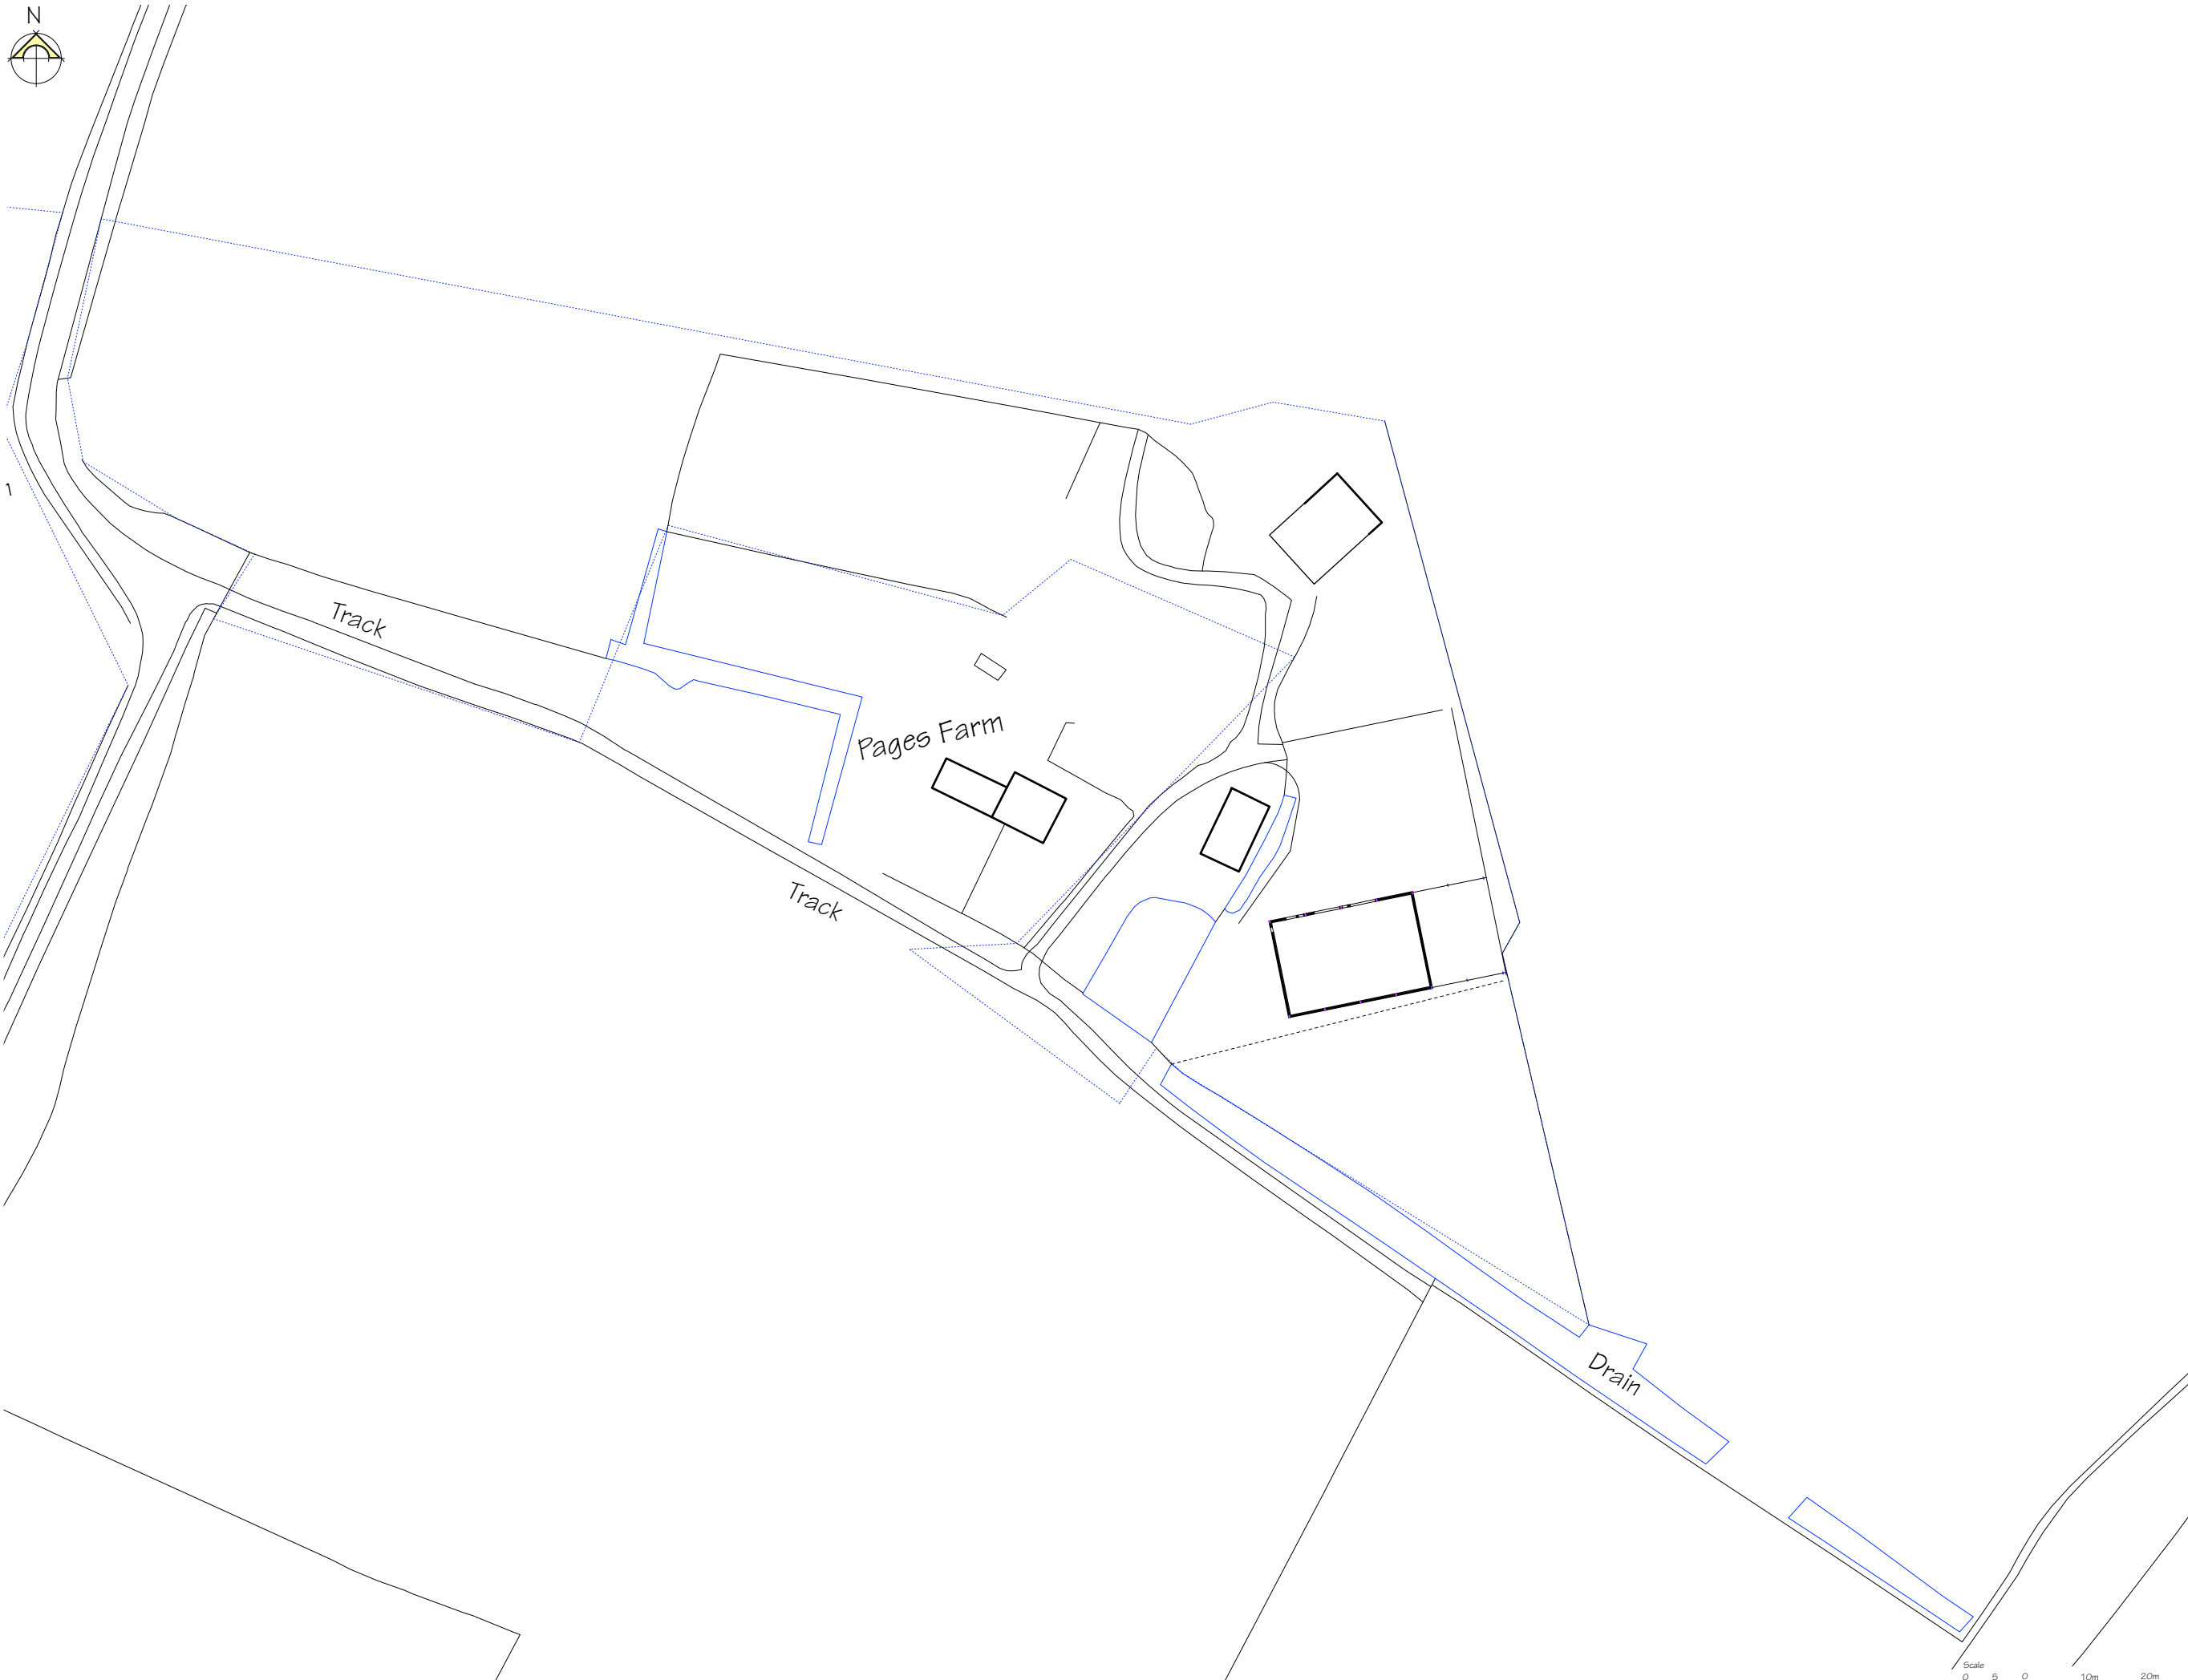

1



No.	Date	Revisions

# HOLLINS

Architects, Surveyors & Planning Consultants

4A Market Hill  
Framlingham  
Suffolk  
IP13 9BA

Telephone 01728 723959  
Fax 01728 723947  
E mail [all@hollins.co.uk](mailto:all@hollins.co.uk)  
Website [www.hollins.co.uk](http://www.hollins.co.uk)

Client  
Mr M Deeley

Site  
Pages Farm  
Kenton

Project  
Agricultural Building

Details  
**Proposed Block Plan**

Scale 1:500 @A1 or 1:1000 @A3

Date Feb 2021

Drawn by RMF

Job Reference	Drawing no.	Revision
21-045-	<b>200-A</b>	



This drawing is copyright. This drawing must not be scaled. Before commencing any work the contractor must set out and check all dimensions.