



Simple-Build
29 Hornbeam Close
Ilford
IG1 2SR
Tel: 07944087389
Email: info@simple-build.co.uk

PROJECT : 101 FEENAN HIGHWAY RM18 8EX


DRAWING No : A08 V3

JOB No : 0001

TITLE : EXISTING PARKING BLOCK PLAN

DATE : 05/03/21

BY : MYA

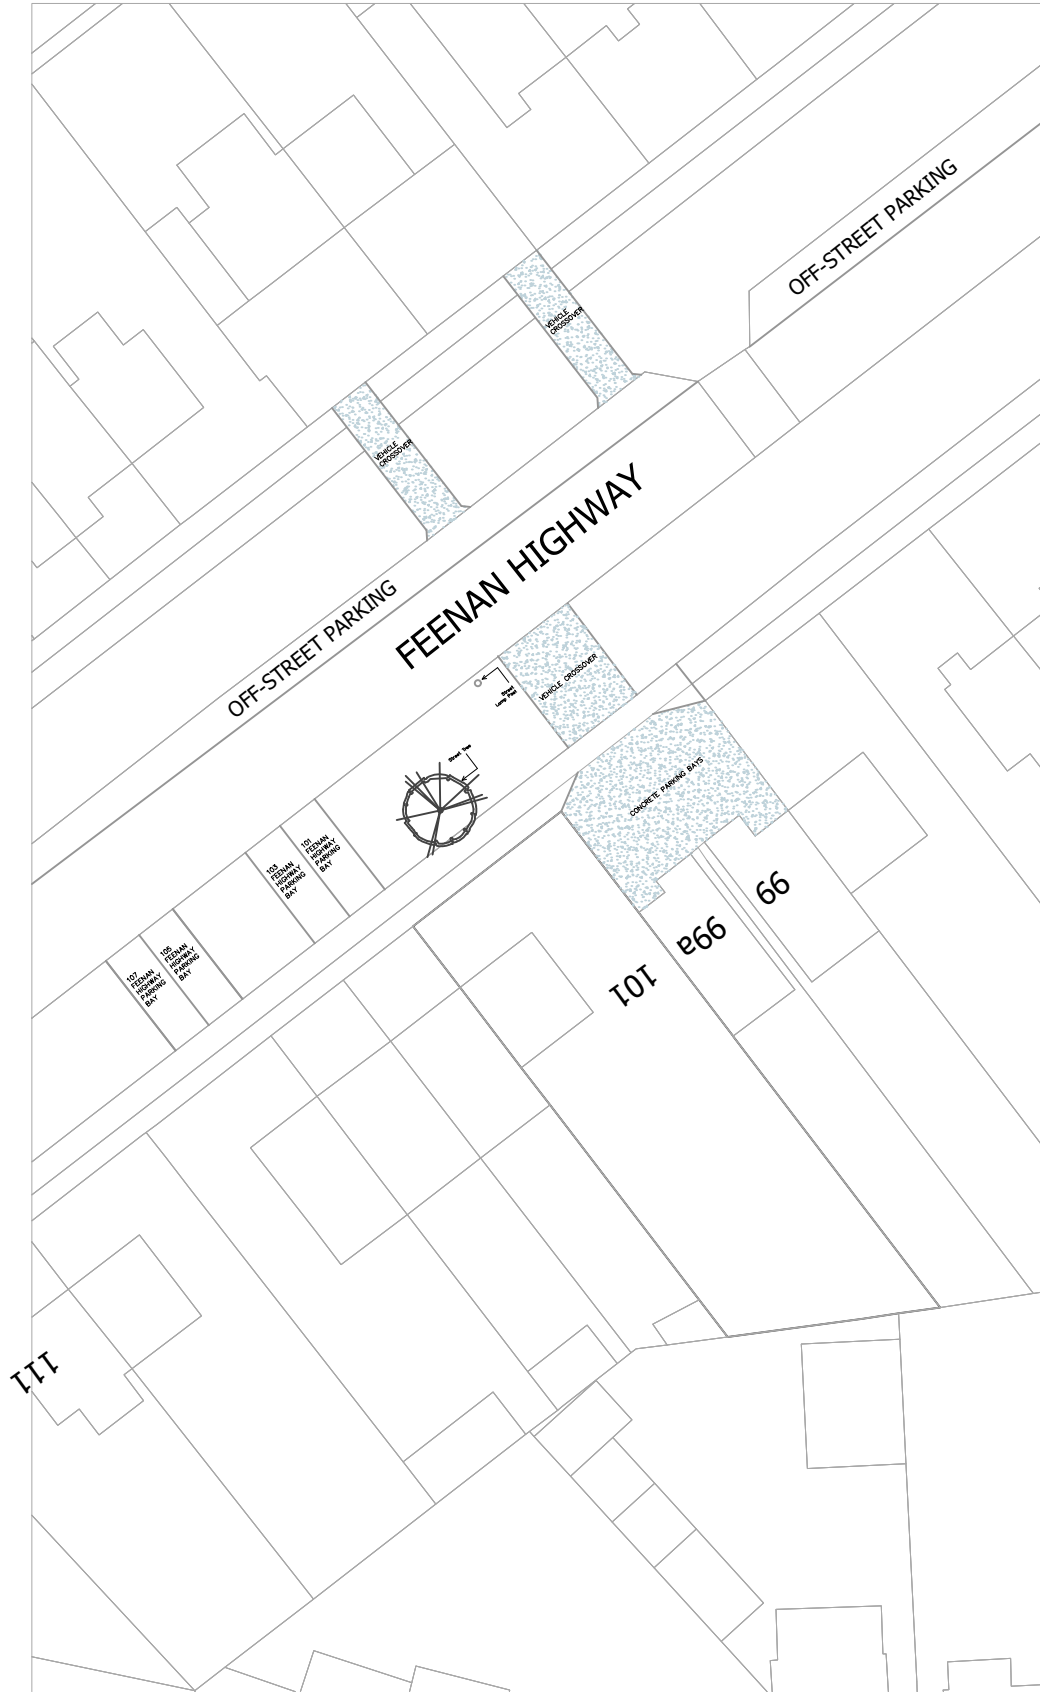

1:500 5m 15m 25m