



**NOTE**  
 CLIENT TO ENSURE THAT ALL RELEVANT  
 PARTY WALL ACT NOTIFICATIONS ARE IN  
 PLACE PRIOR TO THE COMMENCEMENT OF  
 WORKS ON SITE

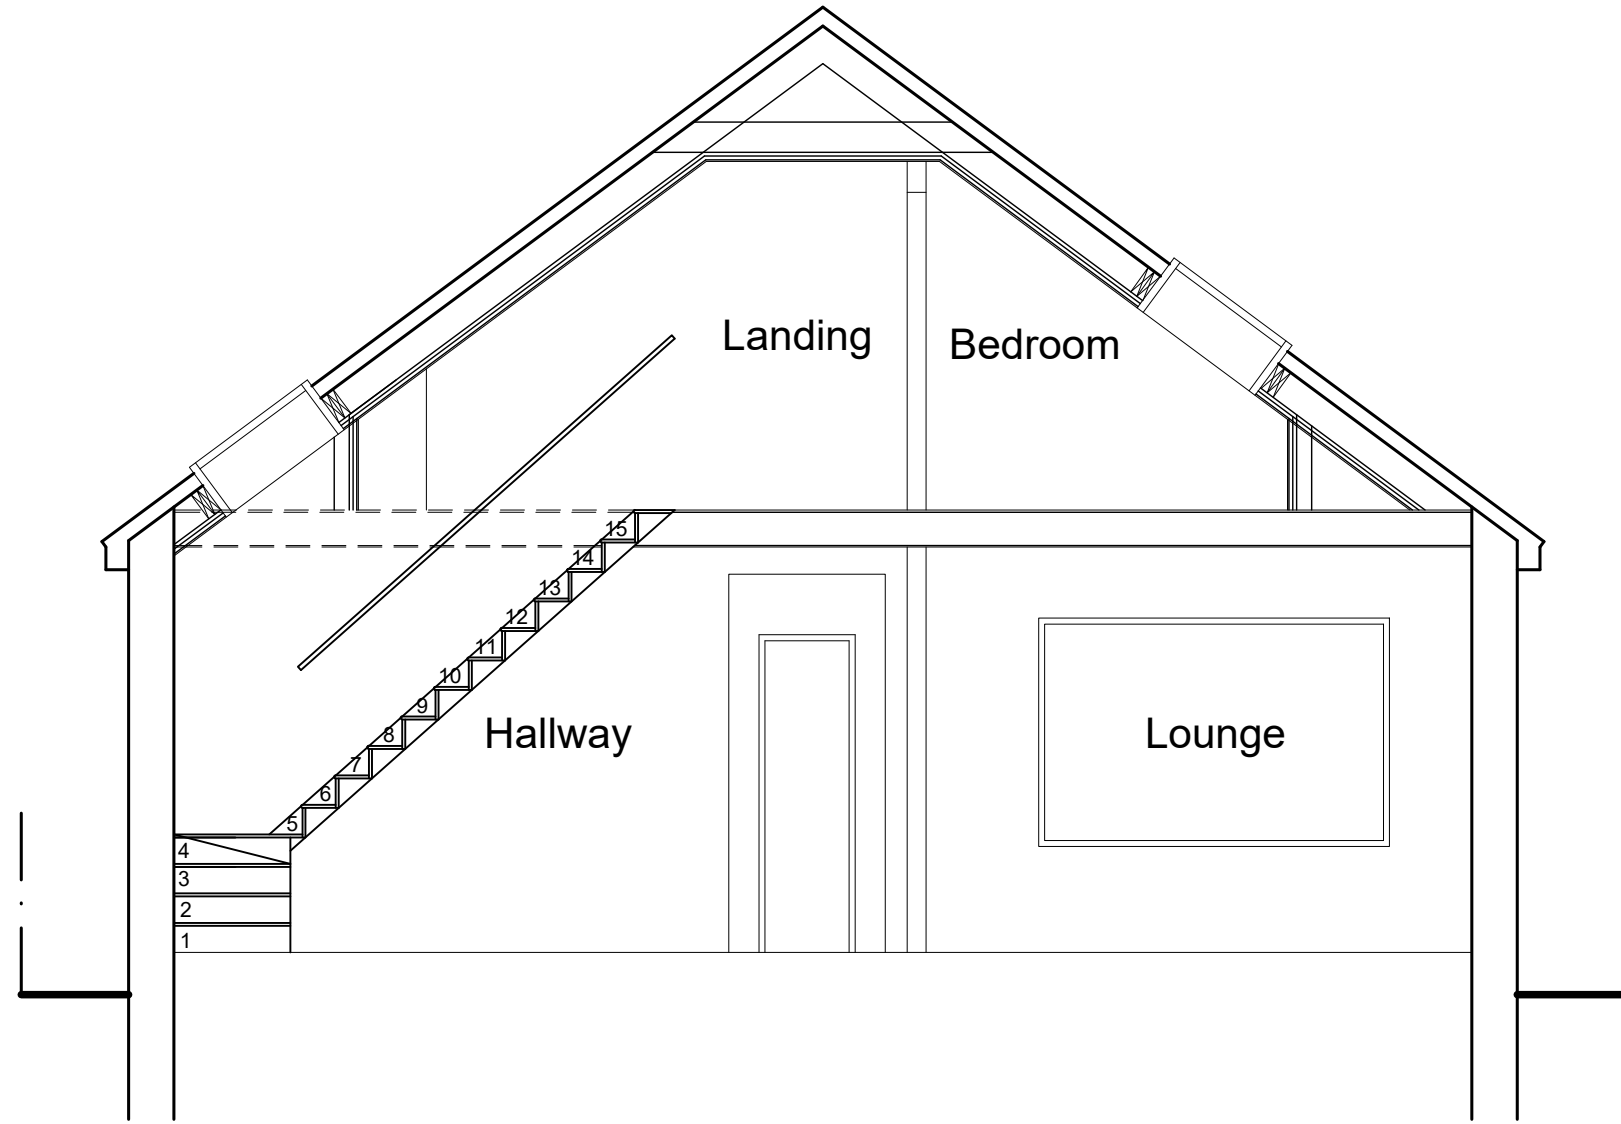

**Proposed Section A-A**  
**@1:50 A3**

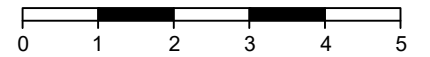

**Scale Bar @ 1:100**



195 Holderness Road, Hull, HU8 8TA  
 Tel: 01482 707499 Mob: 07402 070779

CLIENT  
**Mr Birch & Miss Gilligan**  
 19 Overstrand  
 Tweendykes Road  
 Hull  
 HU7 4XL

JOB TITLE  
**Proposed Removal Of Existing  
 Roof And New Increased Roof  
 Height With Attic Trusses  
 Installed**

DWG. TITLE  
**Proposed Section A-A**

SCALE  
**1:50** DRN  
**MT**

DATE	ALTERATION	BY	REV

DWG. NUMBER <b>N2210-20-04</b>	DATE <b>Mar 21</b>	REV <b>-</b>
-----------------------------------	-----------------------	-----------------