




**SITE LOCATION PLAN
AREA 2 HA
SCALE 1:1250 on A4
CENTRE COORDINATES: 530824, 167053**




**Supplied by Streetwise Maps Ltd
www.streetwise.net
Licence No: 100047474**

**256/256A Thornton Road
CR0 3EU**

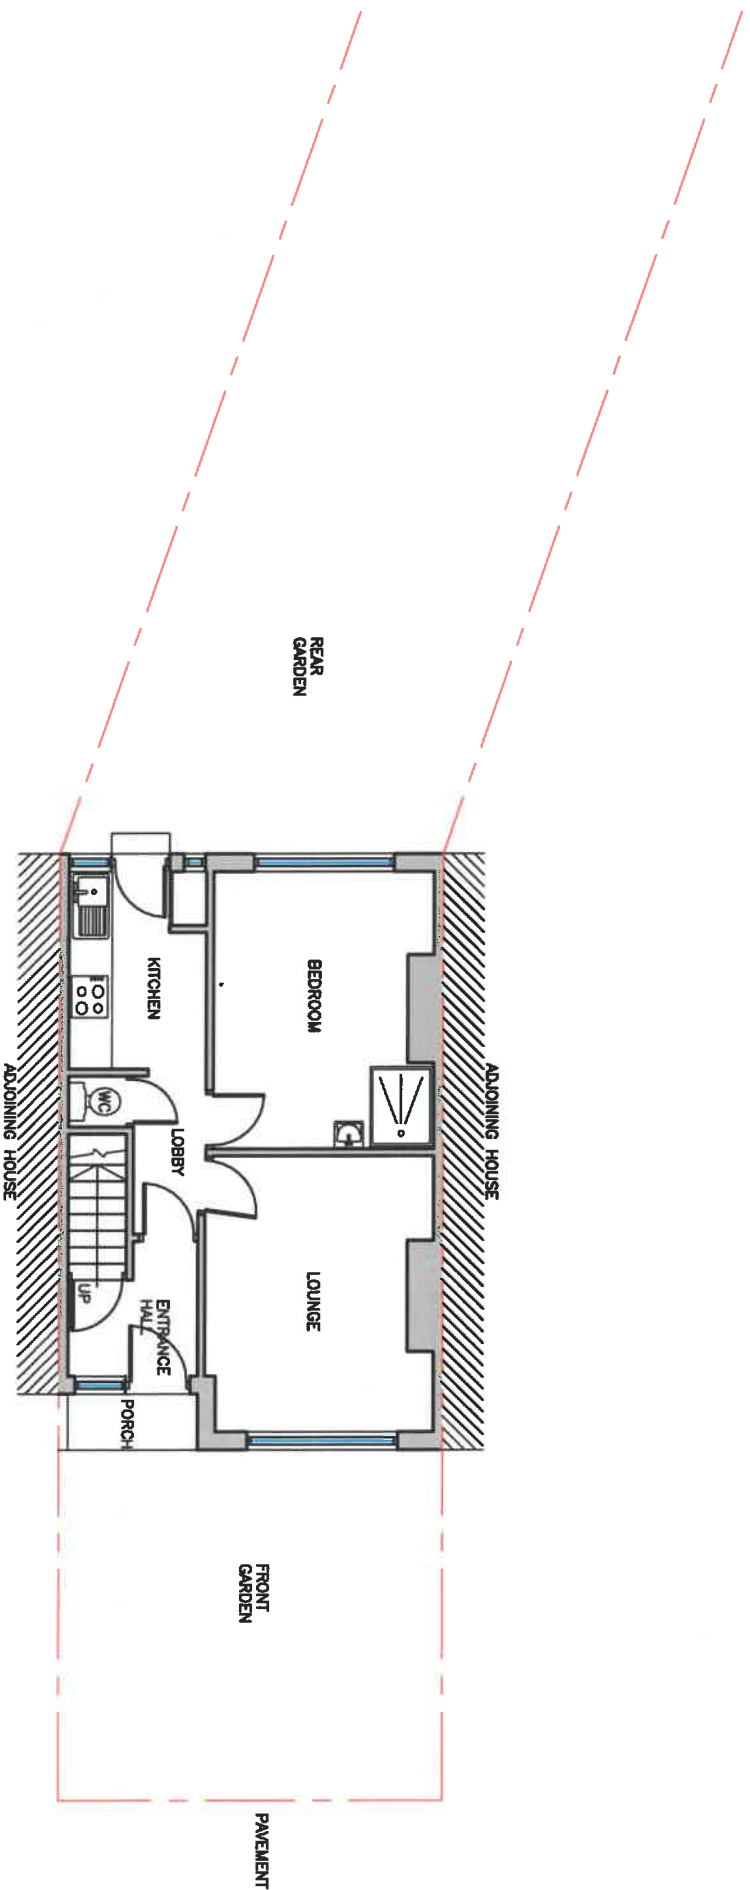

EXISTING GROUND FLOOR PLAN


COPYRIGHT RESERVED ©
 THIS IS A PLANNING DRAWING AND SHOULD NOT BE USED FOR
 TENDERING, CONSTRUCTION OR ANY OTHER STATUTORY PURPOSE.

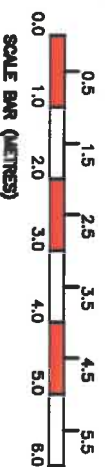

CLIENT: HEAVEN ESTATE AGENTS
 256/256A THORNTON ROAD CRO 3EU
 PROPOSED REAR & LOFT EXTENSION
 EXISTING GROUND FLOOR PLAN


design factor
 Tel: 07870 592671
 Email: info@designfactor.co.uk

SCALE: 1:100 NOV 20 DWG: TP10

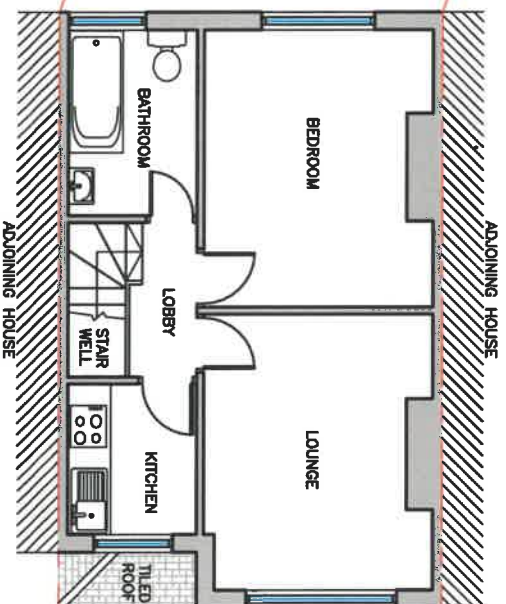

EXISTING FIRST FLOOR PLAN

COPYRIGHT RESERVED ©
 THIS IS A PLANNING DRAWING AND SHOULD NOT BE USED FOR
 TENDERING, CONSTRUCTION OR ANY OTHER STATUTORY PURPOSE.

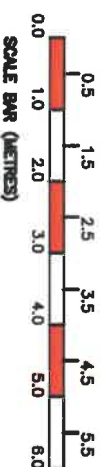

CLIENT: HEAVEN ESTATE AGENTS
 256/256A THORNTON ROAD CRO 3EU
 PROPOSED REAR & LOFT EXTENSION
 EXISTING FIRST FLOOR PLAN

design factor

Tel: 07870 592671
 Email: info@designfactor.co.uk
 SCALE: 1:100 NOV 20 DWG: TP11