



Disclaimer: This drawing is protected under the Copyright, Designs and Patents Act 1988. This drawing is protected by copyright of FLUID DESIGN. Planmap Crown Copyright 2007. All rights reserved. Licence number 100020449. fluidesign is a trading style of FLUID Architecture Limited, which is a subsidiary of Fluid Design Group Limited.

Registered in England No: 5190735. Registered Address: Oringbury House, Lewes Road, Forest Row, East Sussex, RH18 5AA



Planning

This drawing is produced for PLANNING PURPOSES ONLY and is not to be used for construction.

Notes:

Revisions:

Description:	Date:
A Amendments made following council's comments	20/10/20
B Amendments made following clients comments	11/11/20
C Amendments to garage of plot 12 and 13 following	23/11/20
D Amendments to garage of plot 12 and 13 and dormers to plot 16-19 omitted	04/12/20
E Garages to plot 12 and 13 split and dormers to plots 16-19 changed for velux windows	10/12/20
F Garages to plot 12 and 13 joined following planning officer comments	02/03/21

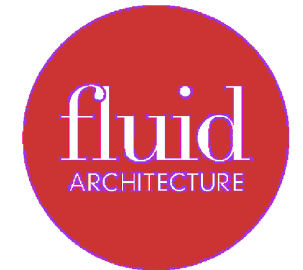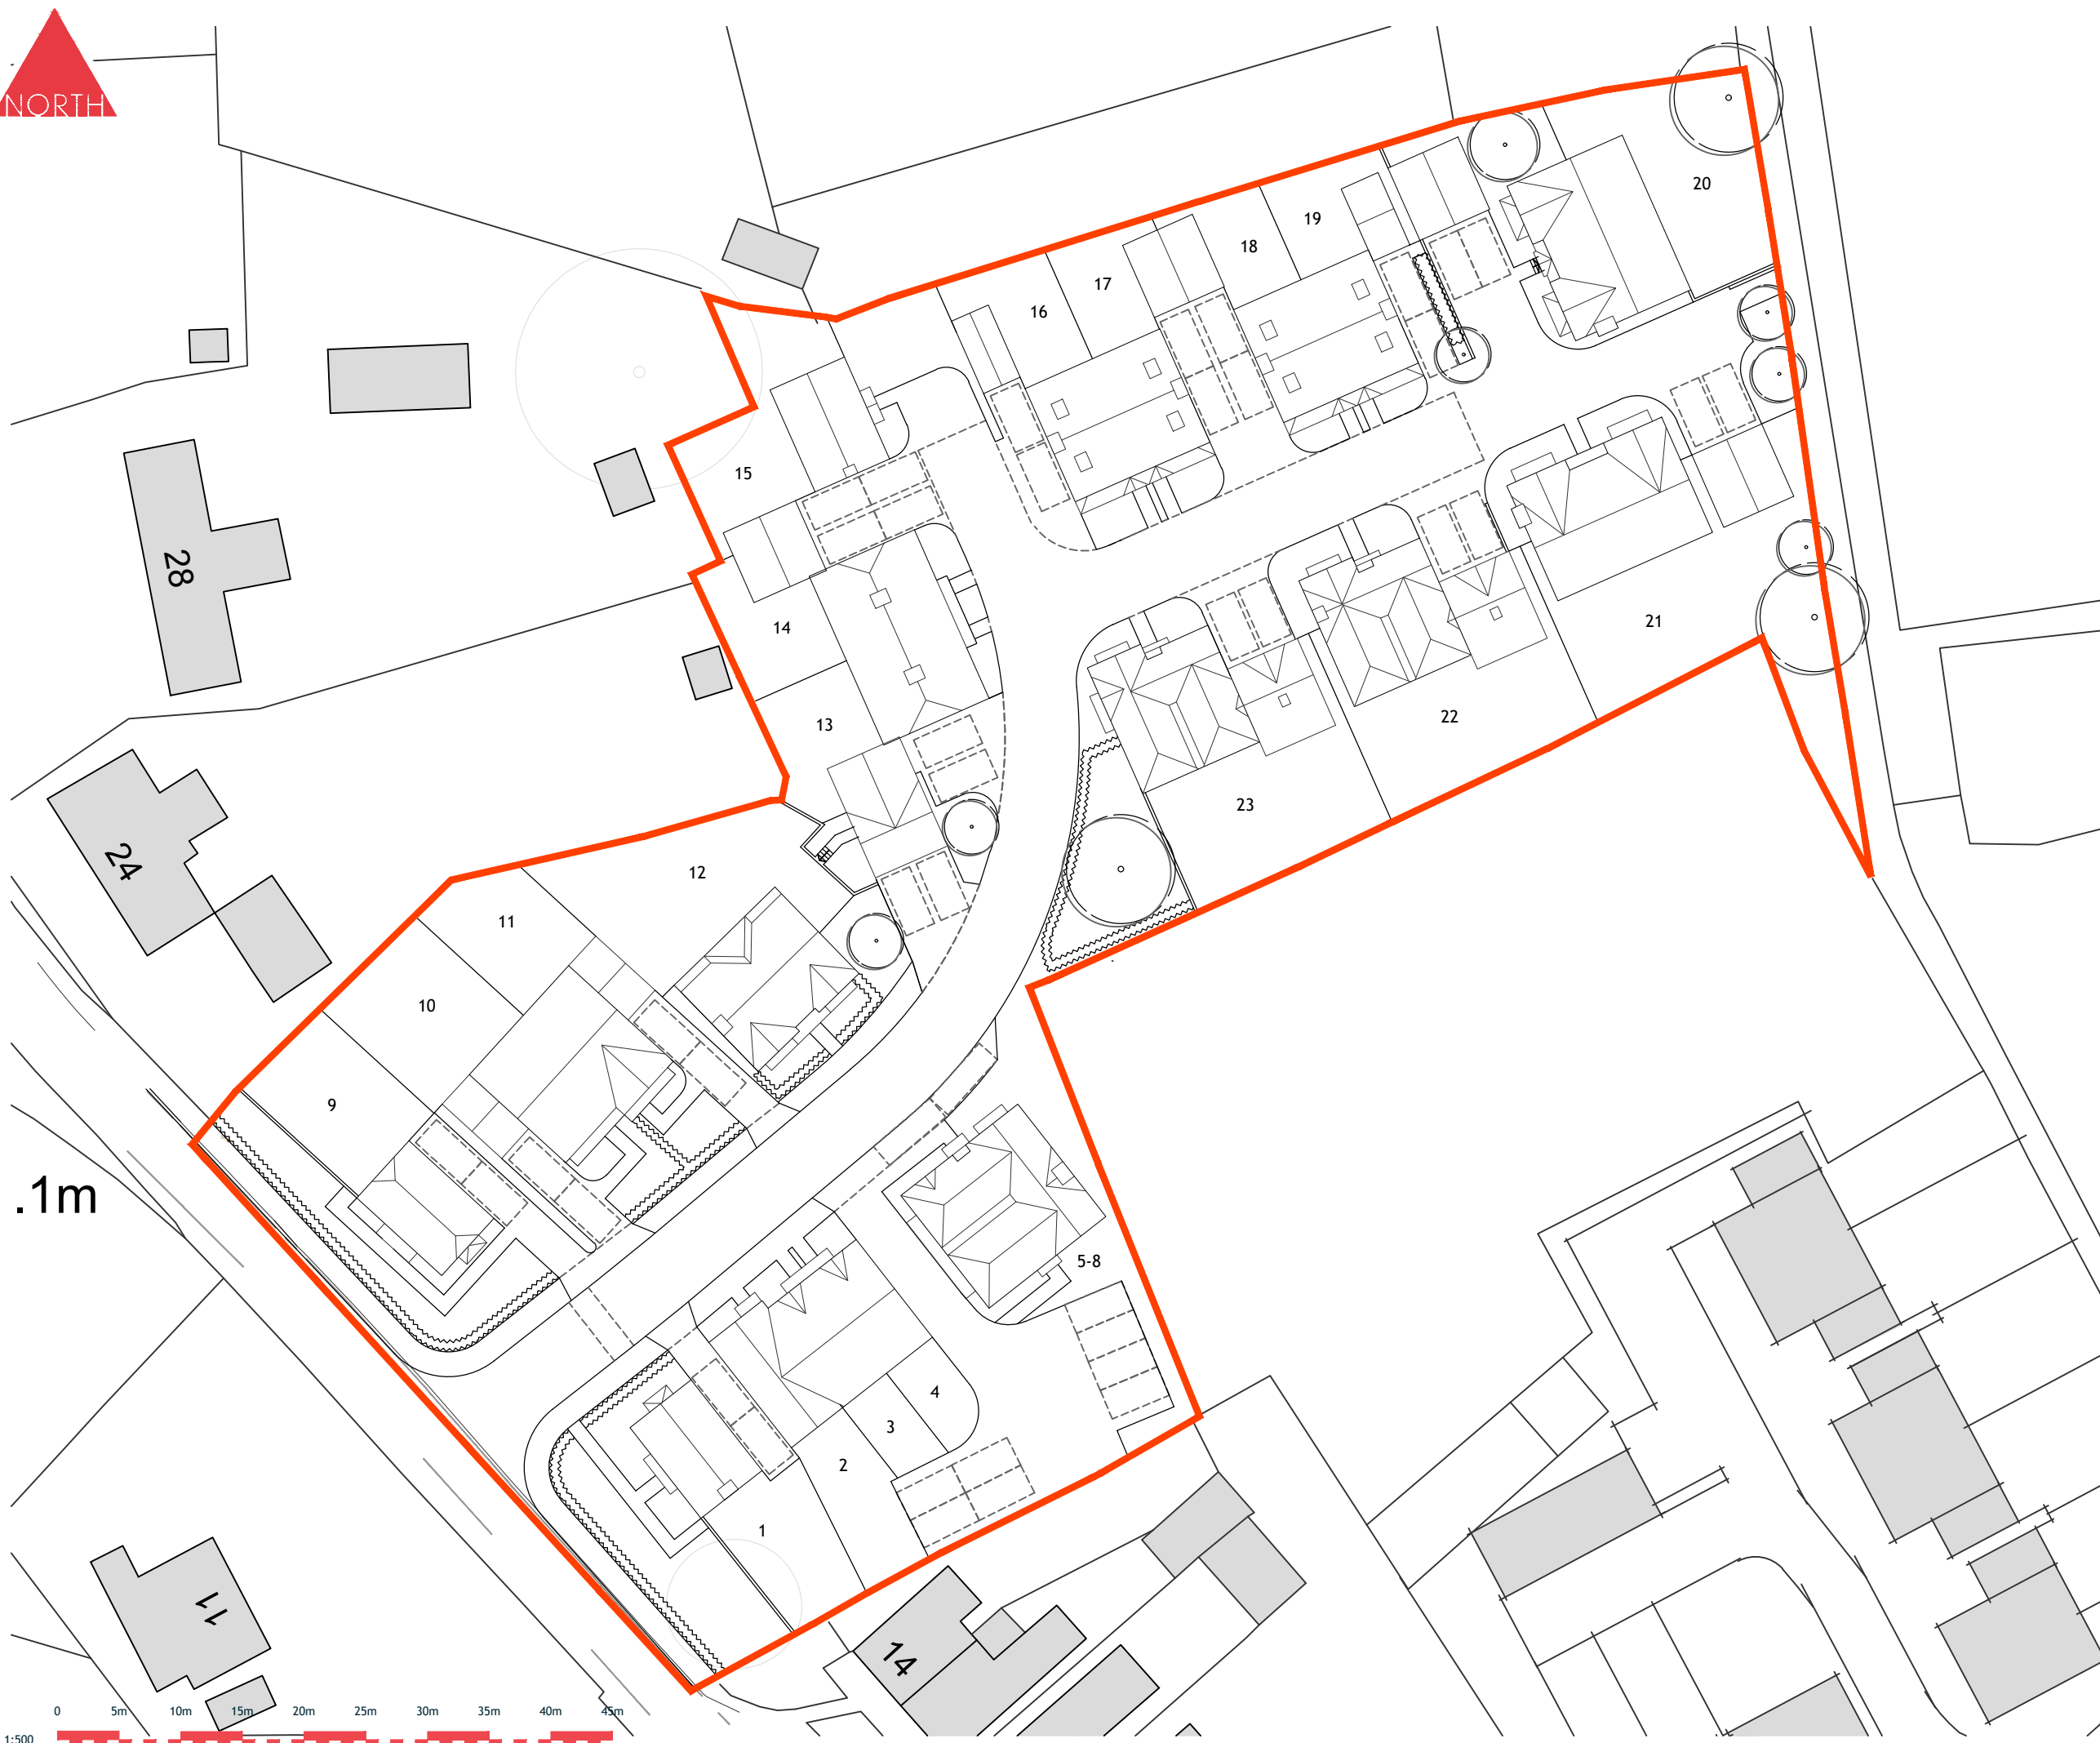

THE STREET
WEST HORSLEY
KT24 6AX

BROOKWORTH HOMES

Drg No	FA19-1756-050
Title	Site Layout
Revision	F
Scale at A3	1:500
Status	PLANNING
Date	March 21



.1m

