


21/0150

FOR INSULATION AND CONSTRUCTION
DETAILS PLEASE REFER TO THE
TECHNICAL SECTION

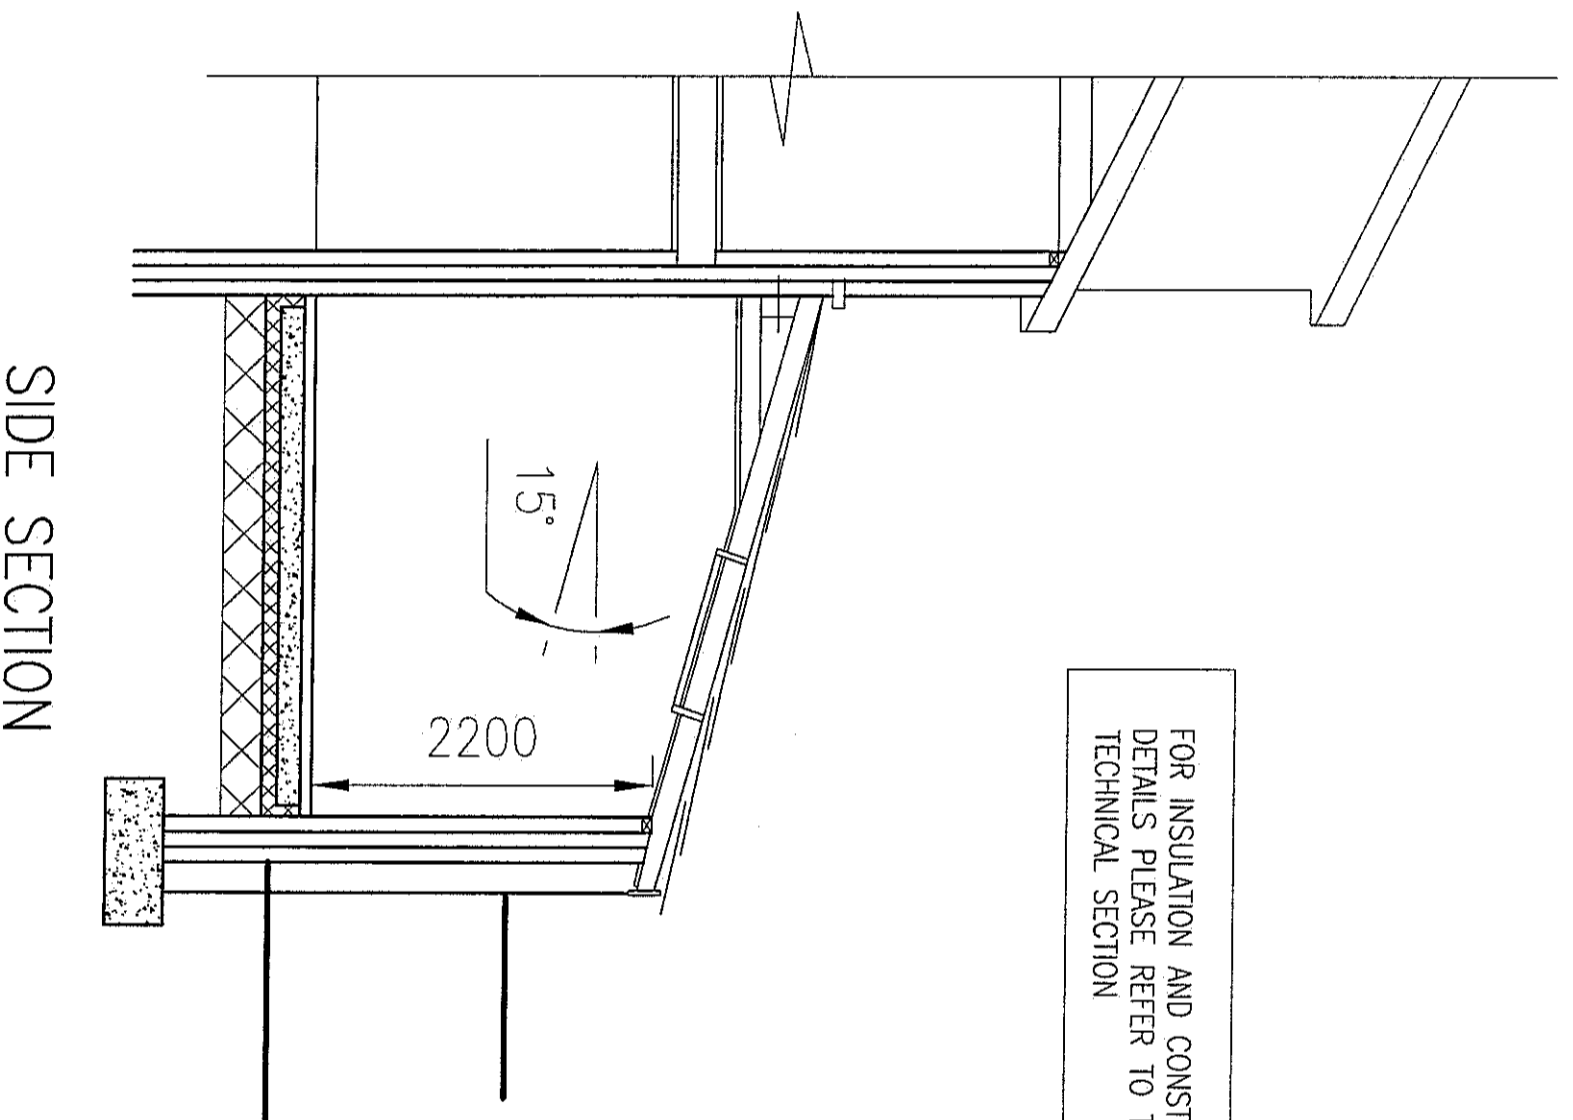

ROOFING CONTRACTOR IS ADVISED TO USE PRE
MADE TRUSSES AS A PREFERENCE
TRUSSES TO BE DOUBLED UP AT THE EDGES OF
THE VELUX WINDOWS.
ALL TRUSSES TO BE FIXED TO STRUCTURE WITH
ROOF ANCHORS AND LATERAL
SUPPORTS ON EVERY TRUSS OR ROOF RAFTER
THROUGHOUT.

RECEIVED AT
PENALTA HOUSE
15 FEB 2021

DRG REF 21/HS/104

PROPOSED SECTION THROUGH KITCHEN EXTENSION 26 CHAPEL STREET

SCALE 1 : 50 ON A3