

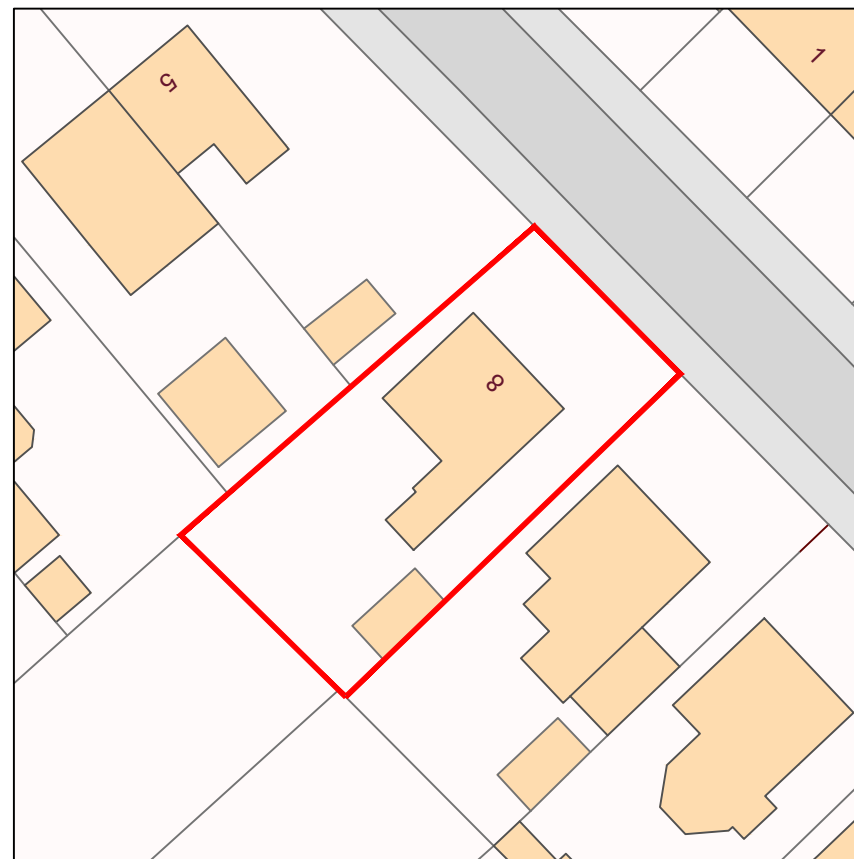
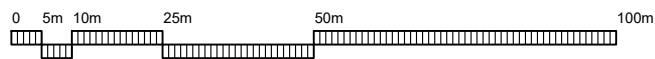



1:1250 Location Plan

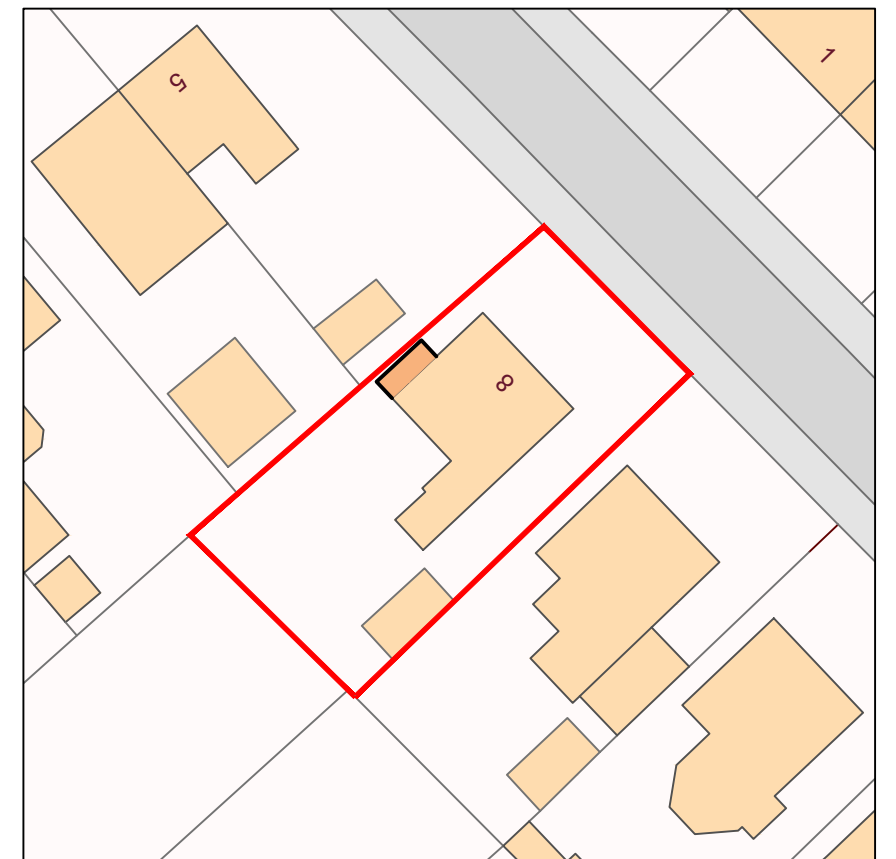


1:500 Site Plan Existing

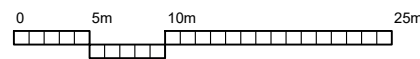


1:500 Site Plan Proposed

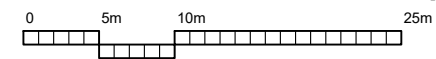

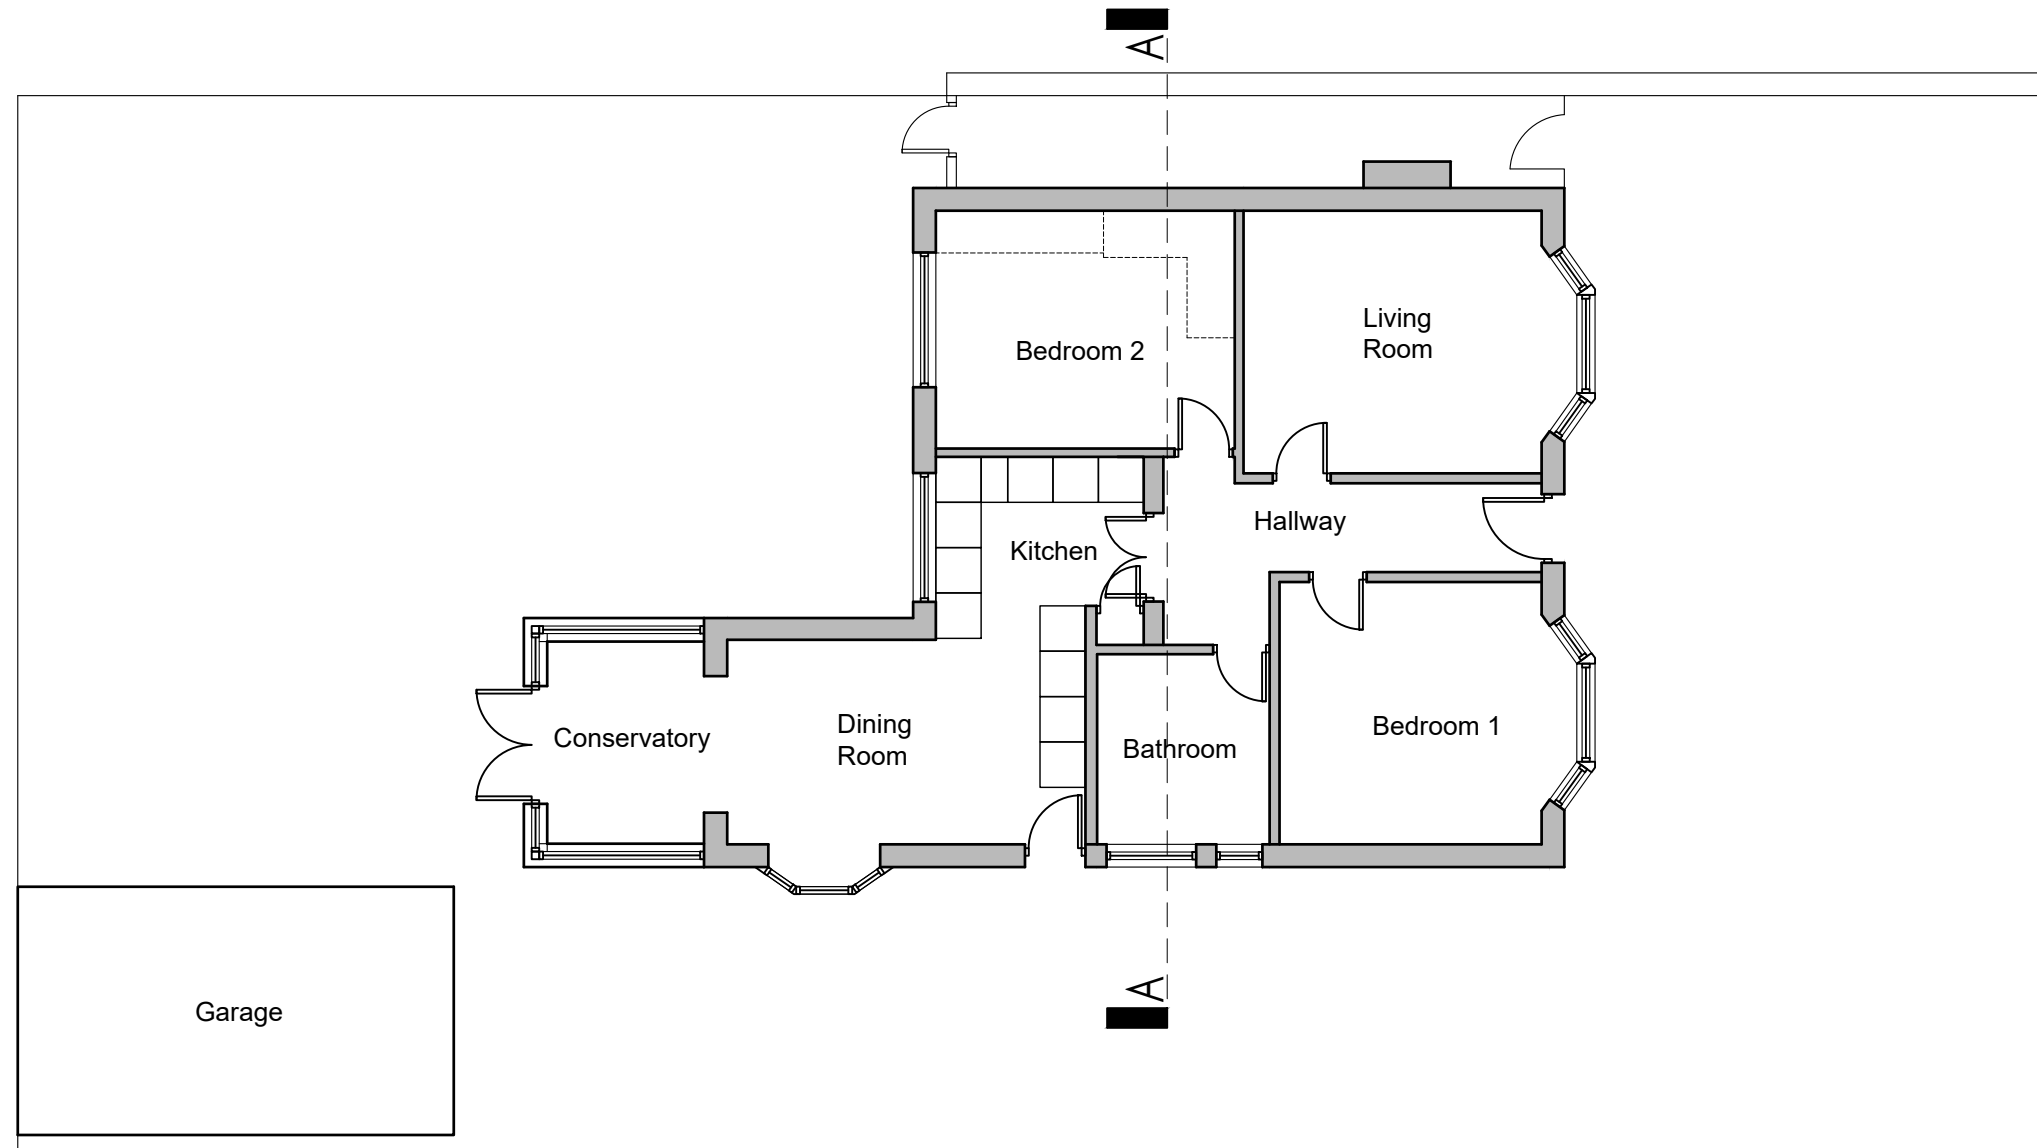





Front Elevation

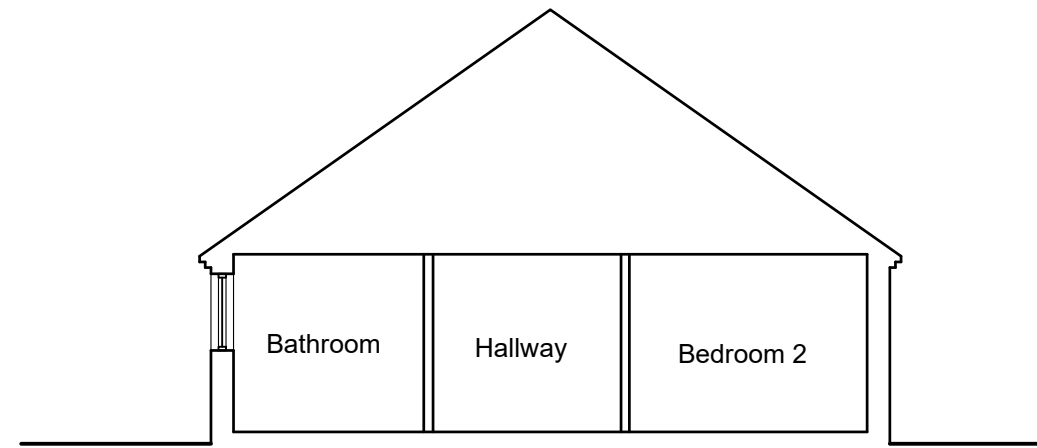


Section AA

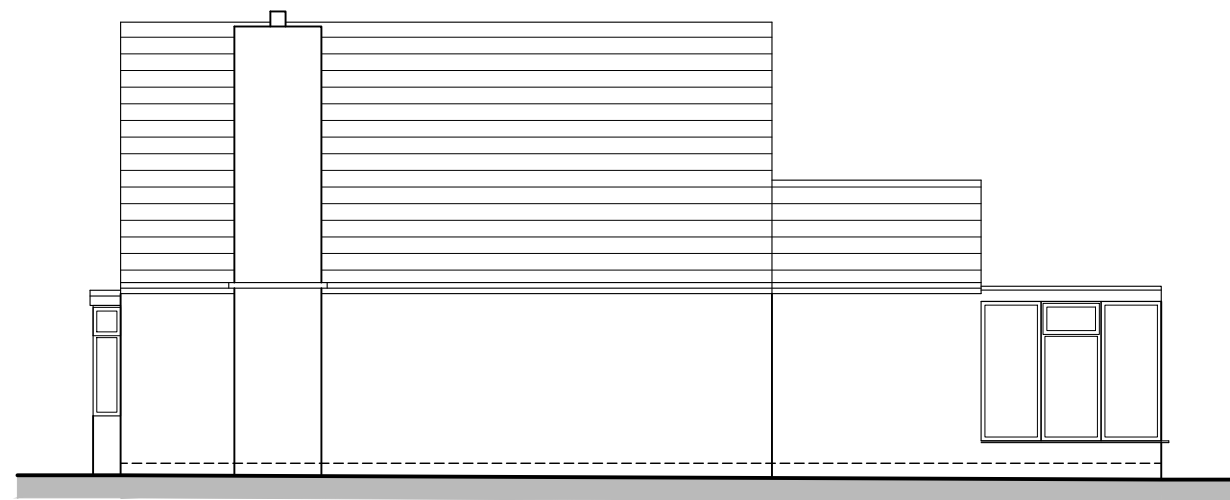

Side Elevation

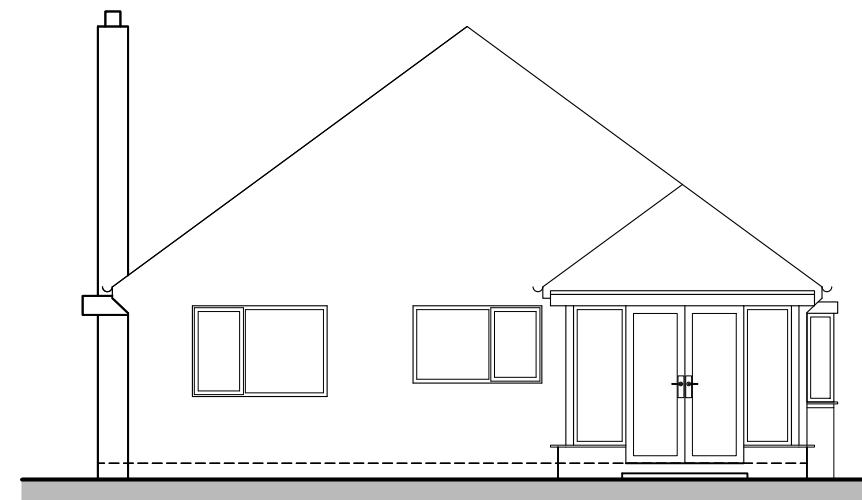


Rear Elevation

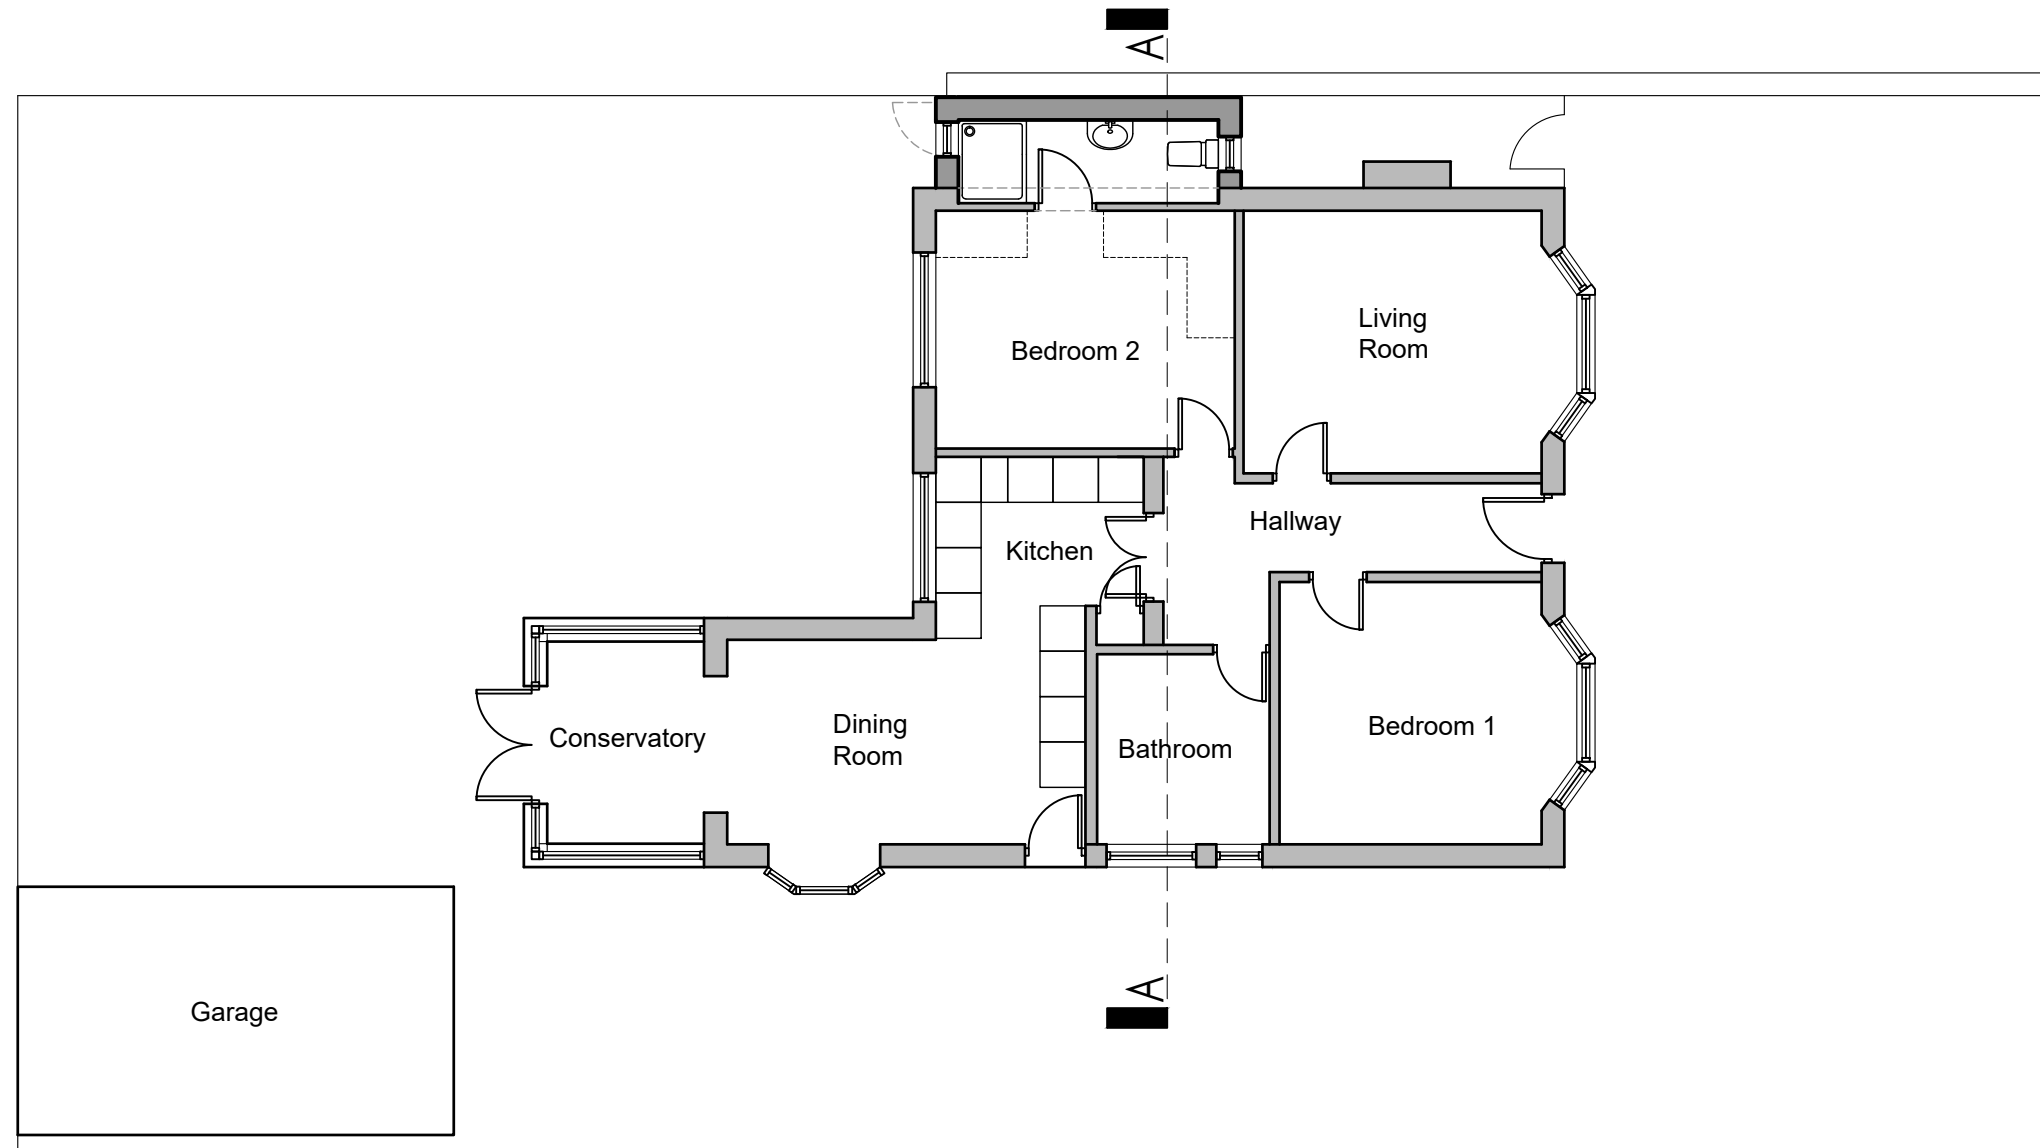


Ground Floor




Front Elevation

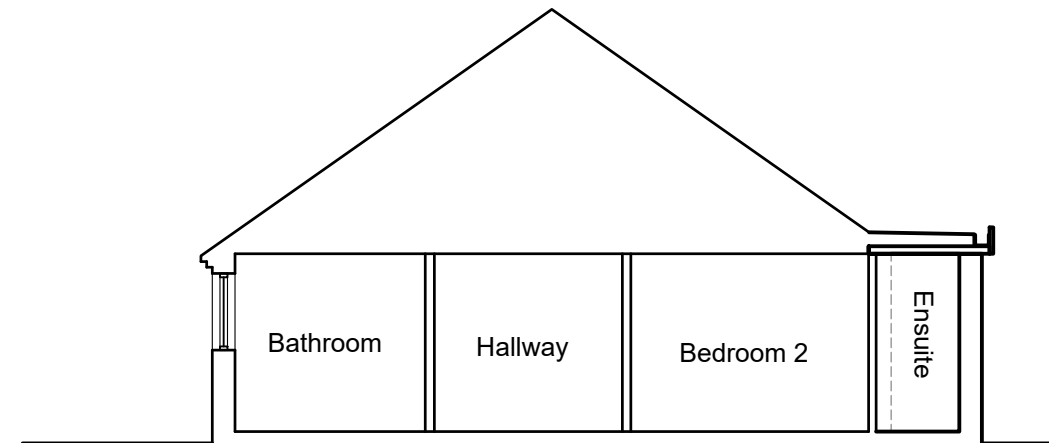

Section AA

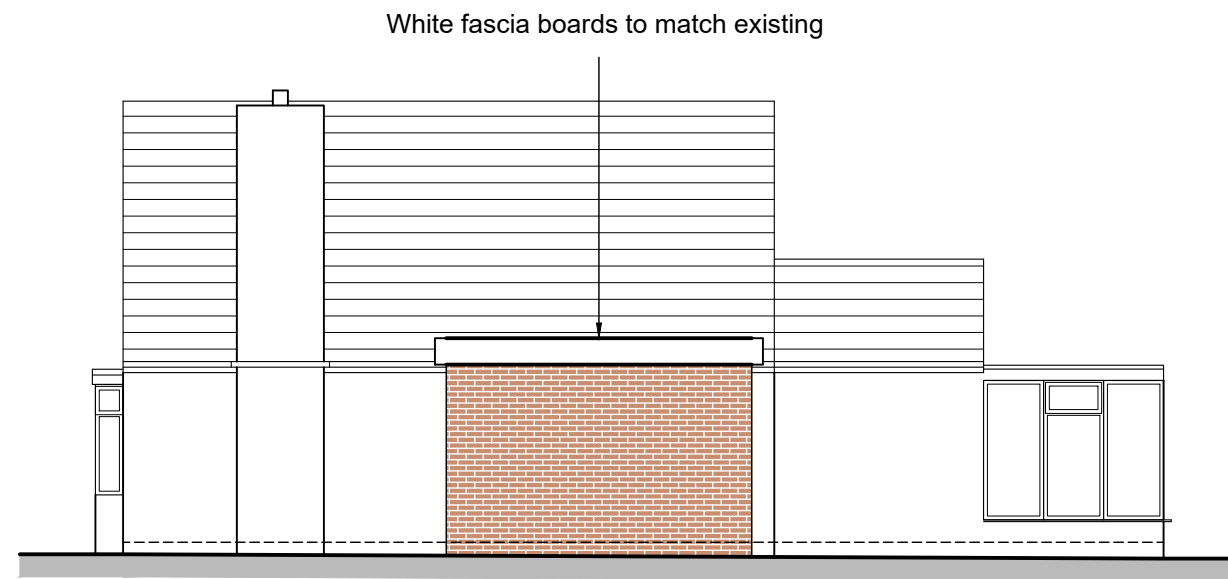

Side Elevation

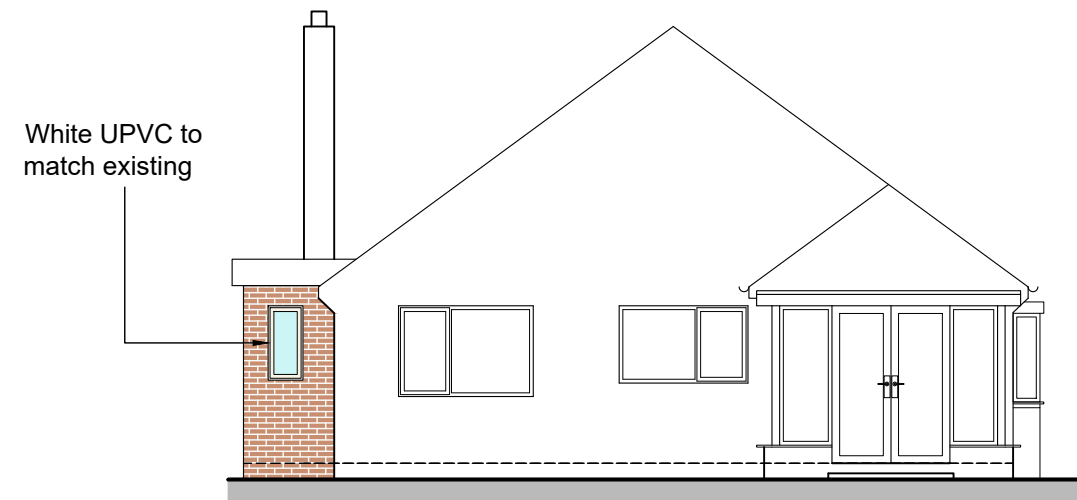

Rear Elevation