

Dawn Hare
HNC Building

36 Balderstone Road
Freckleton
Preston PR4 1YL

Tel: 01772 462763
Mobile: 07960 119040
Email: Dawn Hare64@gmail.com

CLIENT

Mr & Mrs Myles Fawcett

**39 South View
Kirkham
PR4 2TT**

PROJECT

Demolish asbestos Garage and conservatory. Replace with new garage / workshop and rear extension.

DRAWING DESCRIPTION

Proposal C - Garage Plan

SCALE

1:100 at A3


**DATE DRAWN
1st May 2020**

**REVISION
Rev A- 5th May 2020**


2020-1551-11a

Copyright © DMH Architectural Services 2019


This drawing is to be read in conjunction with all other related drawings and documents.
The Contractor is to check and verify all dimensions on site prior to ordering materials or commencement of the construction works.
The designer should be contacted immediately if assumptions used in the design and drawing preparations differ to that found on site.
No drawing files will be made available to the customer or any third party. The design is restricted to the site it is intended for only.

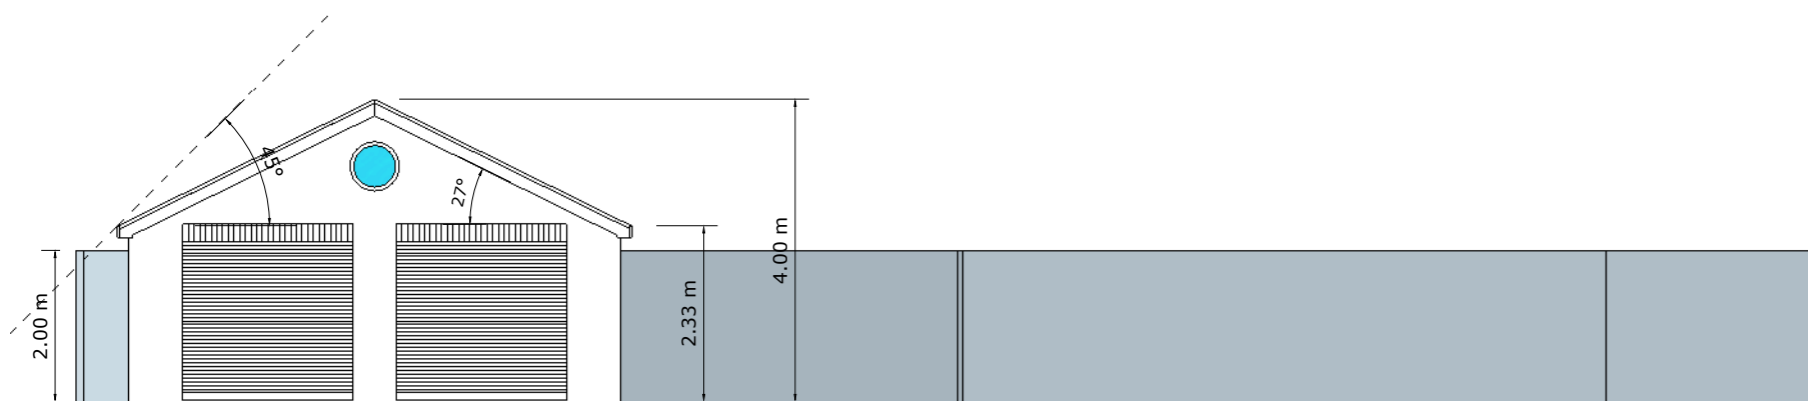


Front (East) Elevation with fence

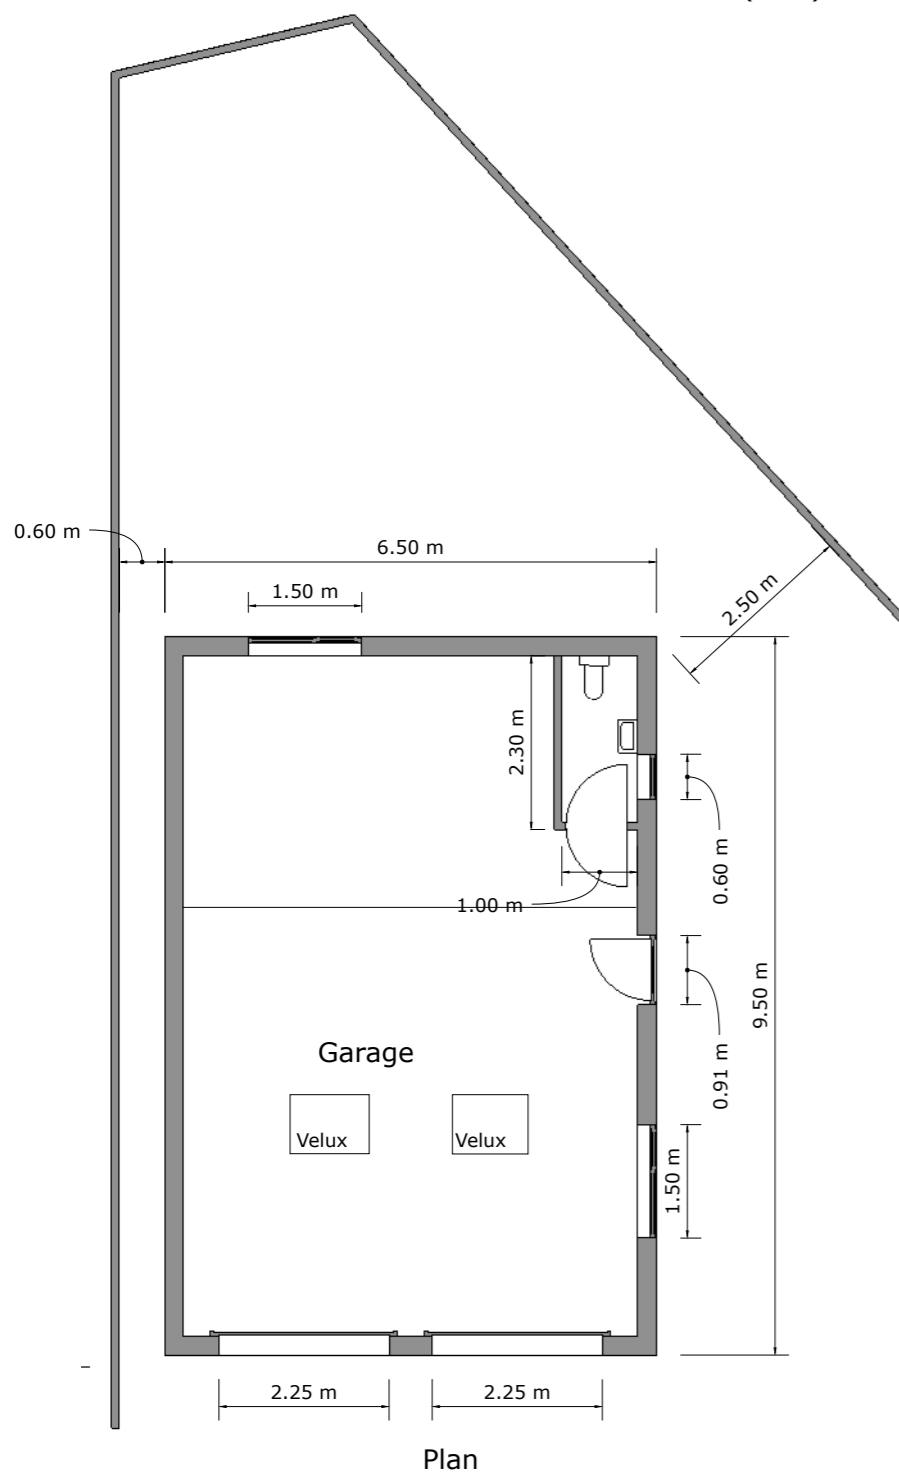


Plan

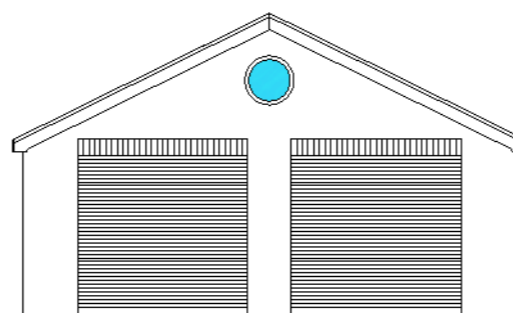


Front (East) Elevation

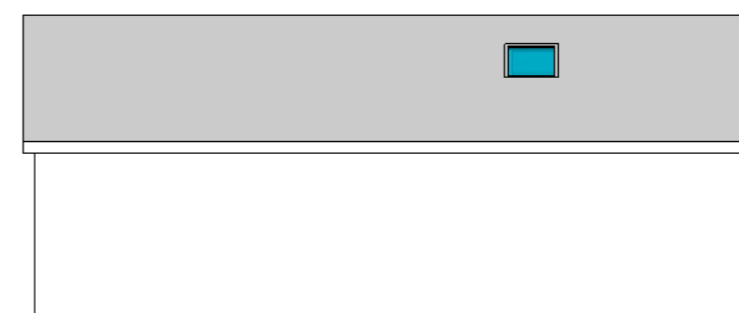

Side (South) Elevation

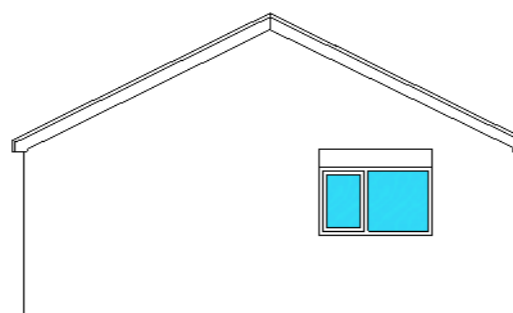

Rear (West) Elevation

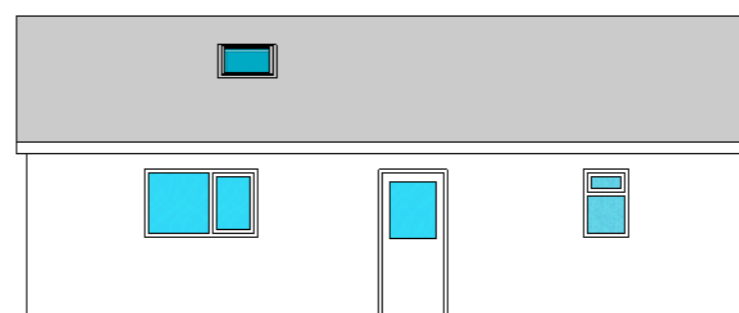

Side (North) Elevation