



Front (South East) Elevation

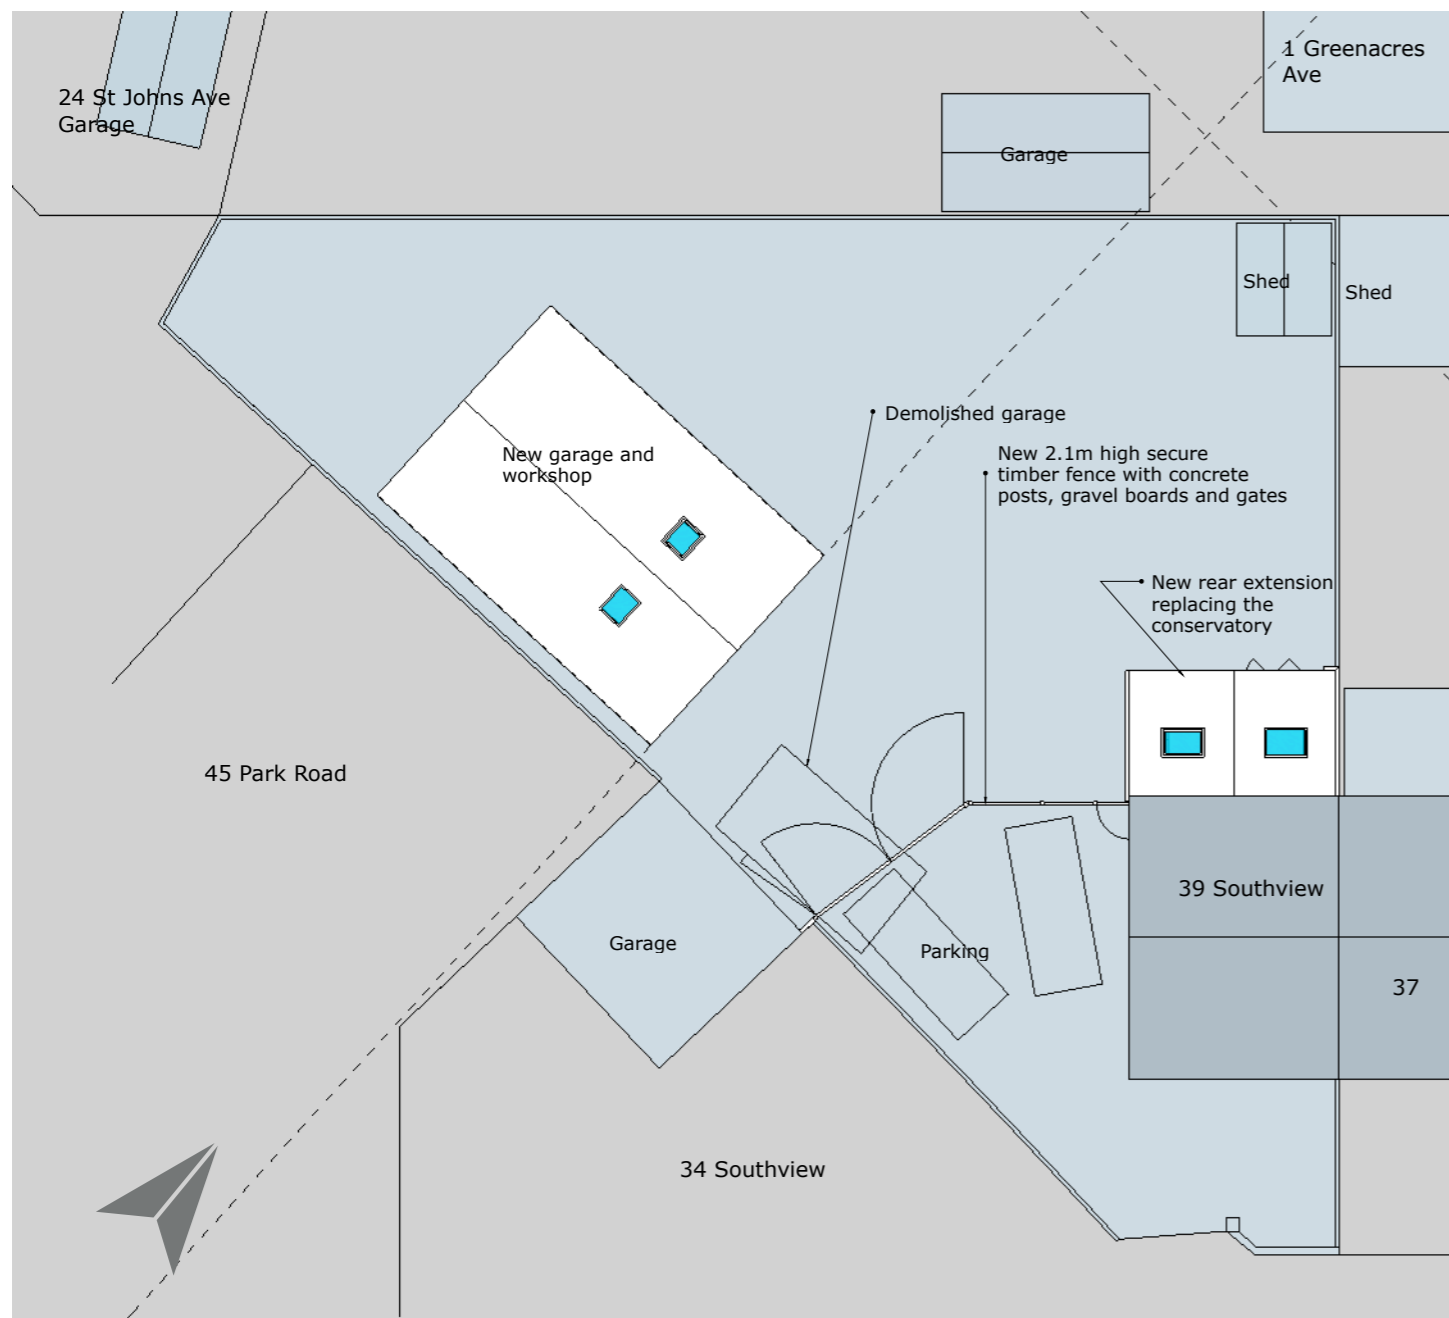

Site Plan

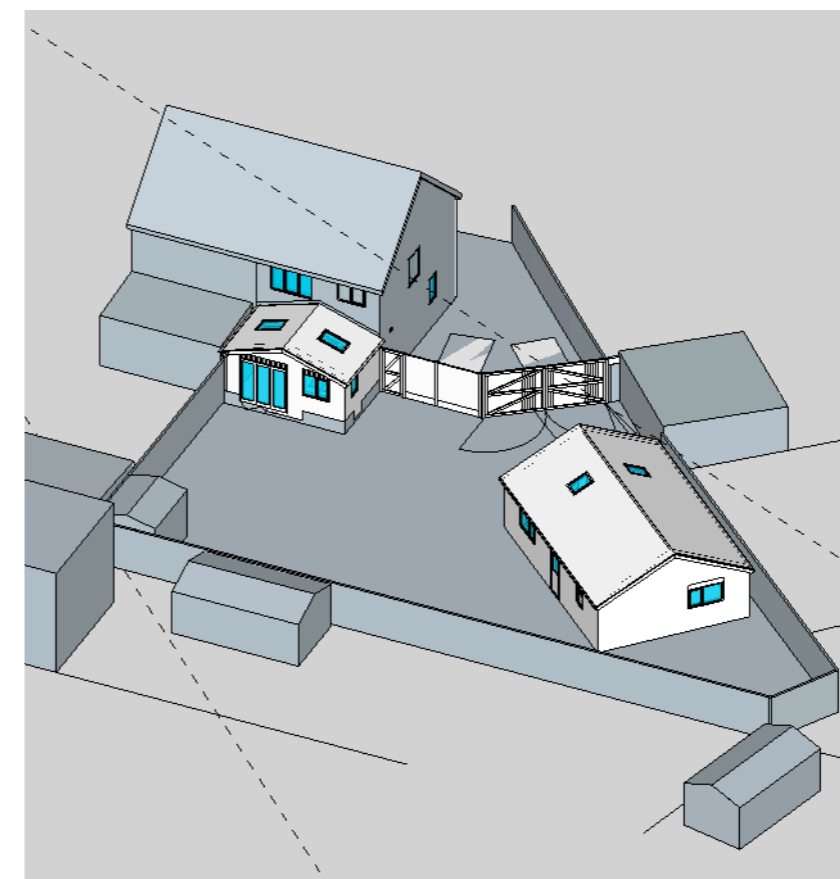

Homes need a woman's touch.

Dawn Hare
HNC Building

36 Balderstone Road
Freckleton
Preston PR4 1YL

Tel: 01772 462763
Mobile: 07960 119040
Email: Dawn.Hare64@gmail.com

CLIENT

Mr & Mrs Myles Fawcett

39 South View
Kirham
PR4 2TT

PROJECT

Demolish asbestos garage and Conservatory and Replace with New garage / workshop and rear extension.

DRAWING DESCRIPTION

Proposal C site Plan and front elevation.

SCALE

1:200 & 1:100 at A3

DATE DRAWN
30th April 2020

REVISION
Rev A - 5th May 2020

2020-1551-09a

Copyright © DMH Architectural Services 2019

This drawing is to be read in conjunction with all other related drawings and documents.
The Contractor is to check and verify all dimensions on site prior to ordering materials or commencement of the construction works.
The designer should be contacted immediately if assumptions used in the design and drawing preparations differ to that found on site.
No drawing files will be made available to the customer or any third party. The design is restricted to the site it is intended for only.