


THE BUILDER MUST CHECK THE SITE AND THE APPROVED DRAWINGS BEFORE COMMENCING THE WORKS AND MUST TAKE ANY WORKING MEASUREMENTS AS NECESSARY. ANY DISCREPANCY IN THE DRAWING MUST BE REPORTED TO THE CLIENT .

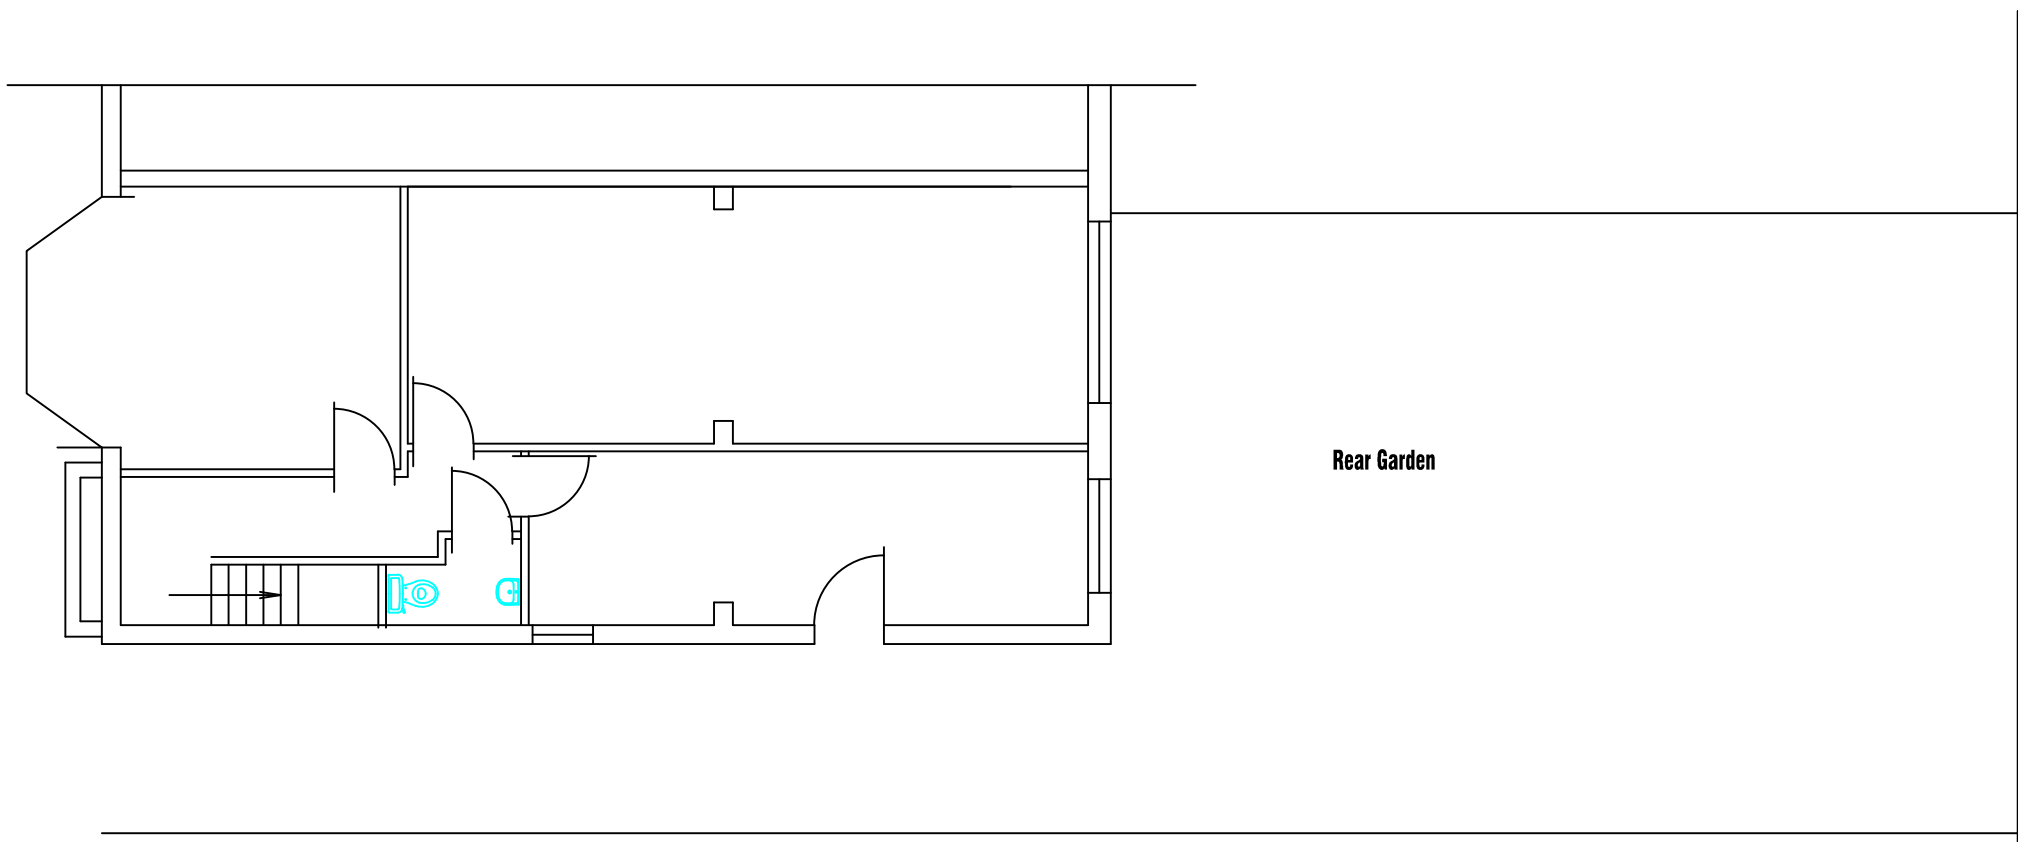


**H S H** 

Engineering Design Services  
428 Cheetham Hill Road Cheetham Manchester  
M8 9LE. UK. 0161 7956385, 07940197 333

project title	Proposed ground floor extension to create living space.		
client	Mr Arshad Mahmood		
dwg. title	Site Layout Plan		
dwg. no.	sheet no.	scale.	job no.
01		1:100 ● A3	
<b>3 Gerald Avenue Crumpsall M85AZ</b>			
drawn by.	checked by.	approved by.	date
TZ			Feb 2021